


TBE Pole Number	Approximate Location	Identification #	Utilities Attached to Poles	Utility Owners	Notes: Additional Items Attached to Poles
143	NE CORNER ST. CLAIR & 1-64 E RAMP	728038	ELECTRIC	AMEREN ELECTRIC	
146	44' SOUTH OF ST. CLAIR CL	728040	ELECTRIC	AMEREN ELECTRIC	LIGHT
147	40' WEST OF 16TH ST. CL	NO TAG	TELEPHONE	AT&T	PHONE DROP
148	87' WEST OF 16TH ST. CL	728039	ELECTRIC	AMEREN ELECTRIC	LIGHT
149	215' WEST OF 16TH ST. CL	NO TAG	TELEPHONE	(SBC) AT&T	2 GUYS WEST, TELEPHONE DROP
150	SE CORNER WABASHA & ST. CLAIR	728053 1550	TELEPHONE, ELECTRIC	AT&T, AMEREN ELECTRIC	LIGHT
151	115' SOUTH OF ST. CLAIR CL	728054	ELECTRIC	AMEREN ELECTRIC	
152	86' WEST OF WABASHA CL	728052	TELEPHONE, ELECTRIC	AT&T, AMEREN ELECTRIC	
153	211' WEST OF WABASHA CL	728049	TELEPHONE, ELECTRIC	AT&T, AMEREN ELECTRIC	2 LIGHTS, GUY TO SOUTH
154	288' WEST OF ST. CLAIR CL SE SIDE 15 TH	NO TAG	TELEPHONE, ELECTRIC	AT&T, AMEREN ELECTRIC	
155	49' S OF ST. CLAIR CL SE SIDE 15 TH	728051	ELECTRIC	AMEREN ELECTRIC	ELECTRIC FROM POLE #154 TO METER ON POLE
247	174' SW OF CL ST. CLAIR & 15TH	727860 E2690	ELECTRIC SERVICE	AMEREN ELECTRIC	LIGHT
248	174' SW OF CL ST. CLAIR & 15TH	NO TAG	ELECTRIC SERVICE	AMEREN ELECTRIC	GUY TO WEST, ELECTRIC SERVICE TO BILLBOARD
249	190' SW ST. CLAIR AT STA. 34+0	728047	ELECTRIC, CATV TELEPHONE	AMEREN ELECTRIC, CHARTER CABLE, AT&T	TRANSFORMER
250	190' SW ST. CLAIR AT STA. 33+80	728046	ELECTRIC, CATV TELEPHONE	AMEREN ELECTRIC, CHARTER CABLE, AT&T	
251	175' SW ST. CLAIR AT STA. 33+00	728045	ELECTRIC, CATV TELEPHONE	AMEREN ELECTRIC, CHARTER CABLE, AT&T	
252	175' SW ST. CLAIR AT STA. 32+80	728044	ELECTRIC, CATV TELEPHONE, ELECTRIC SERVICE	AMEREN ELECTRIC, CHARTER CABLE, AT&T	ELECTRIC SERVICE
253	175' SW ST. CLAIR AT STA. 31+85	728043	ELECTRIC, CATV TELEPHONE	AMEREN ELECTRIC, CHARTER CABLE, AT&T	
254	175' SW ST. CLAIR AT STA. 31+0	NO TAG	ELECTRIC, CATV TELEPHONE	AMEREN ELECTRIC, CHARTER CABLE, AT&T	
255	175' SW ST. CLAIR AT STA. 31+5	NO TAG	TELEPHONE	AT&T	TELEPHONE DROP
264	142' EAST CL 15TH ST. & BAUGH	727634	ELECTRIC SERVICE	AMEREN ELECTRIC	LIGHT
265	SE COR. OF 15TH ST. & BAUGH ON N. SIDE OF BAUGH	727633	ELECTRIC SERVICE	AMEREN ELECTRIC	METER
266	SE COR. OF 15TH ST. & BAUGH ON N. SIDE OF BAUGH	727632	ELECTRIC SERVICE	AMEREN ELECTRIC	LIGHT
267	150' N CL BAUGH & 15 TH ST.	727631	ELECTRIC SERVICE	AMEREN ELECTRIC	ELECTRIC SERVICE
268	150' N CL BAUGH & 15 TH ST.	727630	ELECTRIC SERVICE	AMEREN ELECTRIC	LIGHT
269	257' N CL BAUGH & 15 TH ST.	727628	TELEPHONE, ELECTRIC	AT&T, AMEREN ELECTRIC	ELECTRIC DROP
271	222' N CL BAUGH & 15 TH ST.	727626	ELECTRIC SERVICE	AMEREN ELECTRIC	LIGHT
272	232' N CL BAUGH & 15 TH ST.	727627	ELECTRIC SERVICE	AMEREN ELECTRIC	LIGHT
273	382' N CL BAUGH & 15 TH ST.	727625	ELECTRIC	AMEREN ELECTRIC	TRANSFORMER
274	480' N CL BAUGH & 15 TH ST.	727624	ELECTRIC, CATV, FIBER OPTIC	AMEREN ELECTRIC, CHARTER CABLE,	LIGHT, CATV DROP

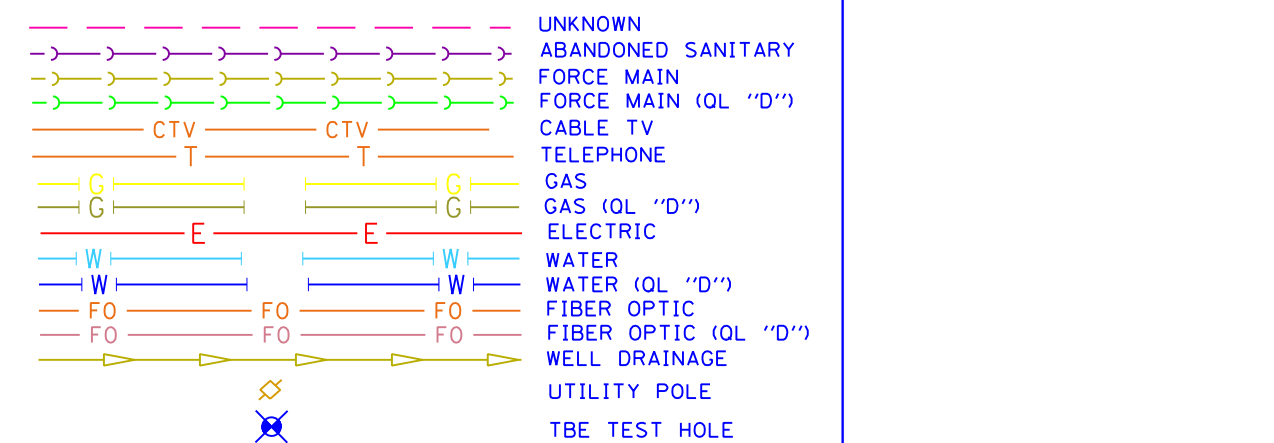


Utilities shown in color on these plans as depicted in the legend have been investigated by TBE Group, Inc in accordance with SUE Industry Standards. All other information shown has been provided to TBE Group, Inc by others. TBE's SUE field investigation was finished on 5/22/09. Changes to utilities after this date may have been made and therefore may result in variances from this plan. Consideration should be given to updating this plan if deemed advisable prior to final design and construction.

ALL UTILITIES SHOWN QUALITY LEVEL "B" UNLESS NOTED OTHERWISE.

Utility Quality Level "A" : Test Hole  
 Utility Quality Level "B" : Designating  
 Utility Quality Level "C" : Research with Survey  
 Utility Quality Level "D" : Records Research



**TBE GROUP, INC.**  
 CIVIL ENGINEERING • TRANSPORTATION • ENVIRONMENTAL PLANNING • UTILITY ENGINEERING/LOCATING

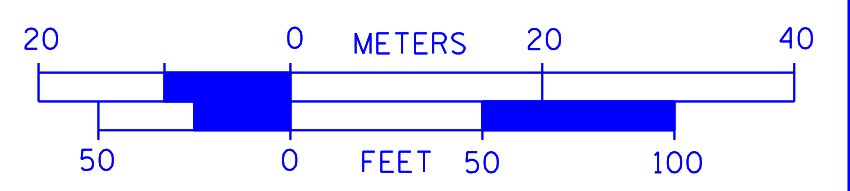

Checked By: \_\_\_\_\_ Date: \_\_\_\_\_  
 TBE Job No. IL09500601.602.603.604. 607.608.609.610 SUE Plan Page: 20 of 35

FILE NAME =	USER NAME =	DESIGNED EG, IP, LP	REVISED
#FILE#		DRAWN KLC	7/28/09 - 8/26/09 ADDED TEST HOLES #60-108
	PLOT SCALE = 1" = 50'	CHECKED JB	REVISED
	PLOT DATE = \$DATE*	DATE 7/15/10	3/02/10 - 3/04/10 ADDED TEST HOLES #111-111A

**STATE OF ILLINOIS**  
**DEPARTMENT OF TRANSPORTATION**

**Mississippi River Bridge Project**

SCALE: SHEET NO. STA. TO STA.

F.A. RTE.	SECTION	COUNTY	TOTAL SHEETS	SHEET NO.
		St. Clair	83	53
PTB NO. 147-038				
FED. ROAD DIST. NO. ILLINOIS Job No. D-98-061-08				