


DATE	
BY	
FINAL SURVEY	SURVEYED
NOTE BOOK	PLOTTED
NO.	TEMPLATE
	AREAS CHECKED

DATE	
BY	
ORIGINAL SURVEY	SURVEYED
NOTE BOOK	PLOTTED
NO.	TEMPLATE
	AREAS CHECKED

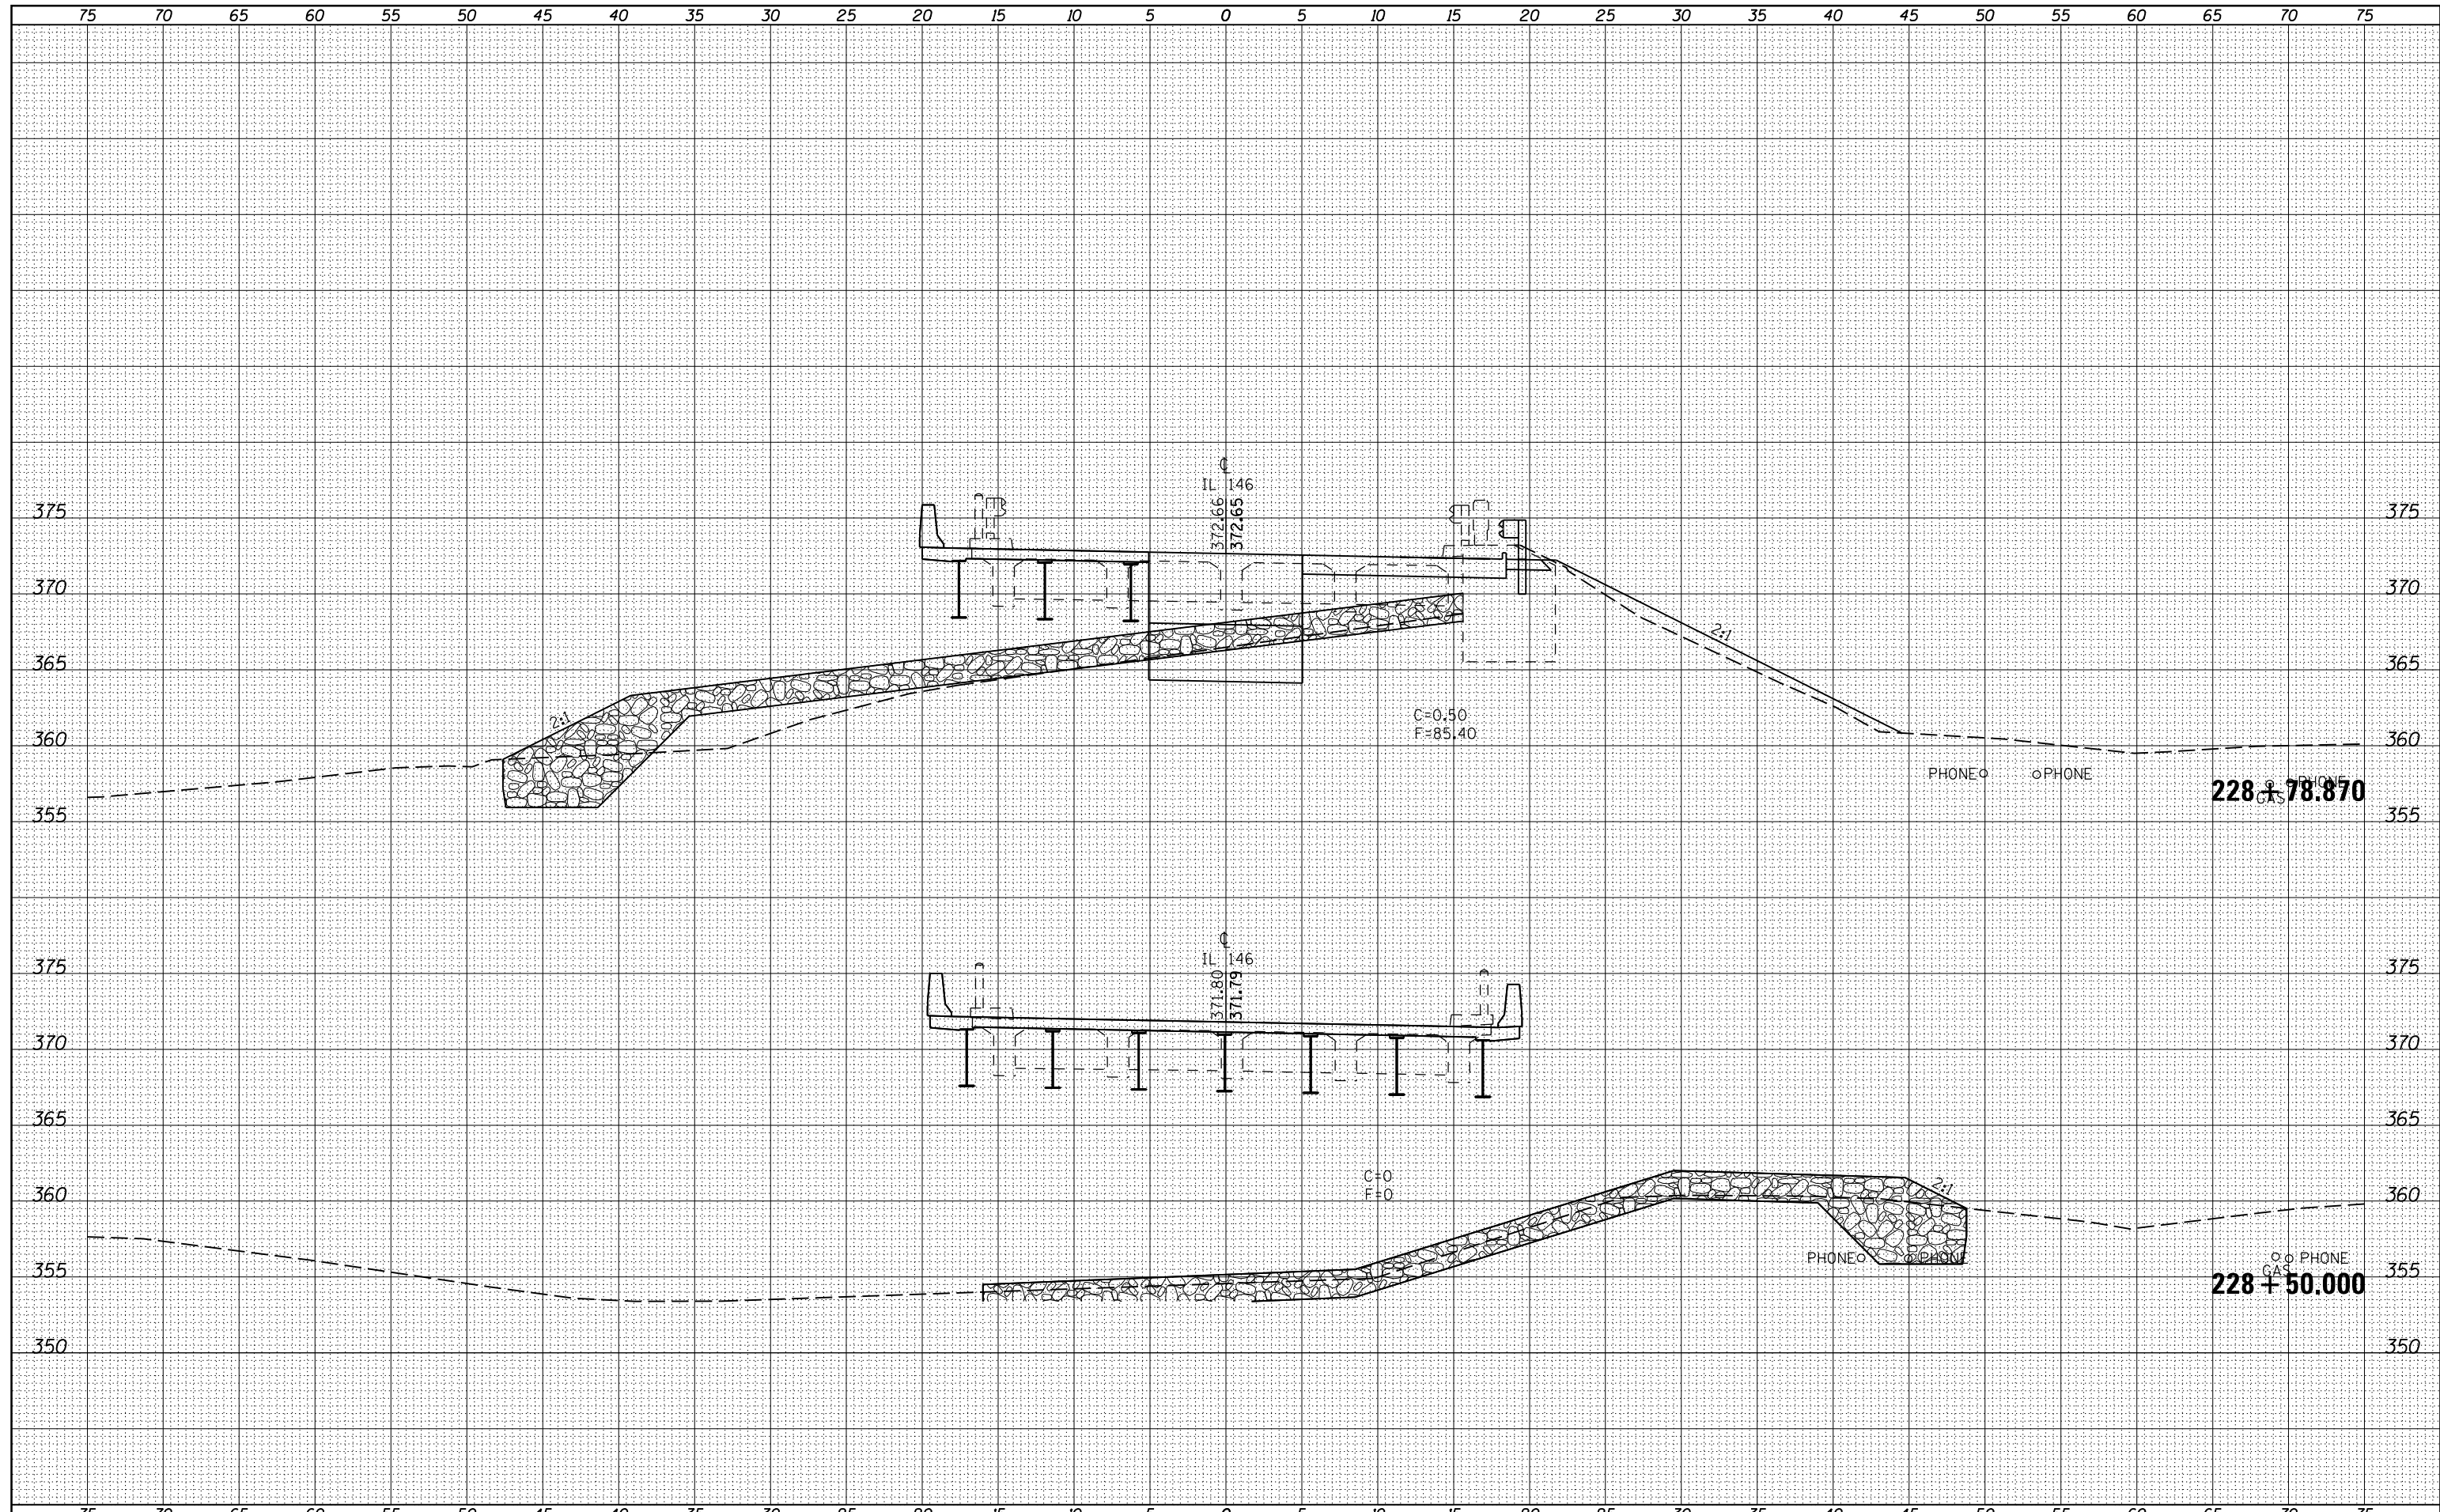

FILE NAME =	USER NAME = \$USERS	DESIGNED -	REVISED -	STATE OF ILLINOIS DEPARTMENT OF TRANSPORTATION	CROSS SECTIONS	F.A.P. RTE.	SECTION	COUNTY	TOTAL SHEETS	SHEET NO.	
es:\pw_work\pwidot\kellykd\0242339\78152-sh.tj	sections.dgn	DRAWN -	REVISED -			885	11B-1	HARDIN	50	46	
		CHECKED -	REVISED -			CONTRACT NO. 78152					
MODELNAME	PLOT DATE = 10/17/2012	DATE -	REVISED -			SCALE:	SHEET	OF	SHEETS	STA. 228+50.000	TO STA. 228+78.870