

STATE OF ILLINOIS  
DEPARTMENT OF TRANSPORTATION  
DIVISION OF HIGHWAYS




**PROPOSED  
HIGHWAY PLANS**

IL 13 (FAP 331)  
SECTION (3-2,8X-1,4-2)L-1  
PROJECT ESP-0331(048)  
LIGHTING IMPROVEMENTS  
SALINE COUNTY

F.A.P. RTE.	SECTION	COUNTY	TOTAL SHEETS	SHEET NO.
331	3-2,8X-1,4-2L-1	SALINE	8	1
		ILLINOIS	CONTRACT NO. 78330	

FOR INDEX OF SHEETS, SEE SHEET NO. 2  
FOR SUMMARY OF QUANTITIES, SEE SHEET 3

LOCATION	ADT(2011)	SU	MU
IL 13 (FAP 331)	3400	275	600

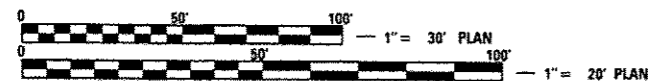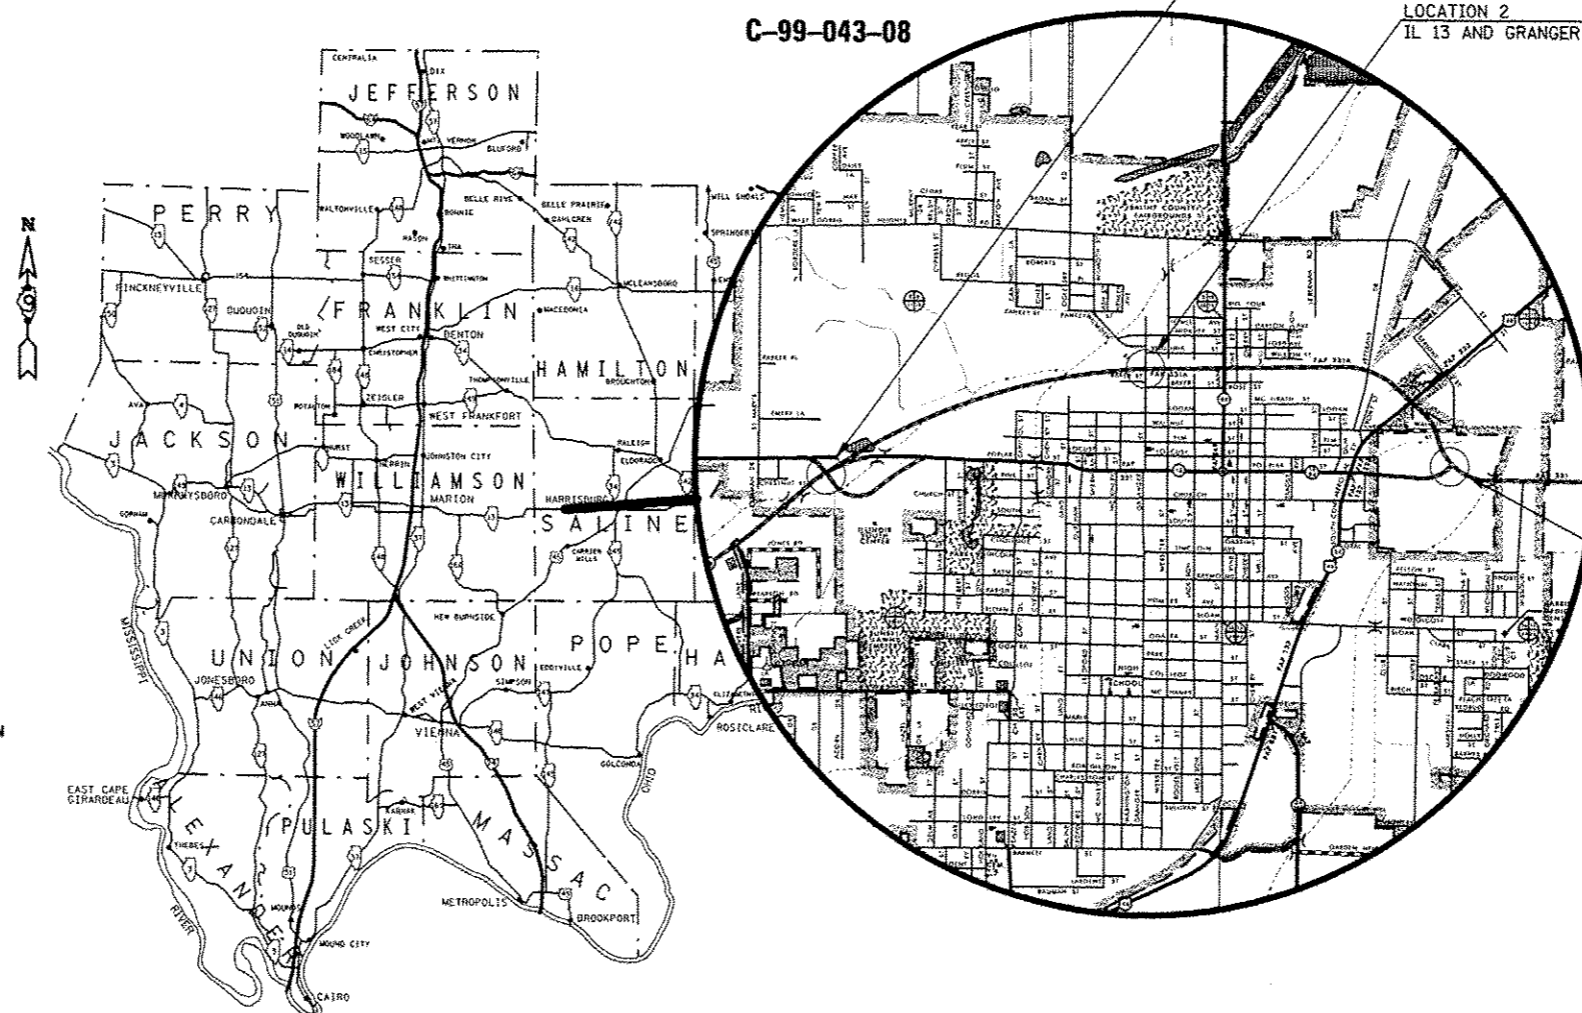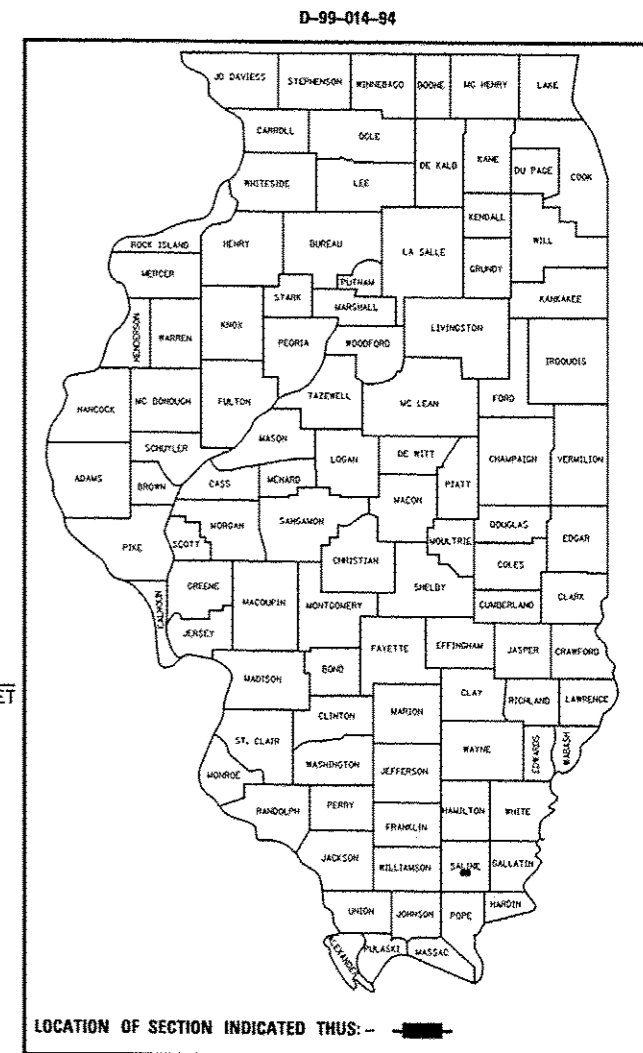

FULL SIZE PLANS HAVE BEEN PREPARED USING STANDARD ENGINEERING SCALES. REDUCED SIZED PLANS WILL NOT CONFORM TO STANDARD SCALES. IN MAKING MEASUREMENTS ON REDUCED PLANS, THE ABOVE SCALES MAY BE USED.

J.U.I.E.  
JOINT UTILITY LOCATION INFORMATION FOR EXCAVATION  
1-800-892-0123  
OR 811

PROJECT ENGINEER SUSAN POE  
PROJECT MANAGER SUSAN POE

CONTRACT NO. 78330

STATE OF ILLINOIS  
DEPARTMENT OF TRANSPORTATION  
DIVISION OF HIGHWAYS

SUBMITTED Oct 15 2012  
Anna Amman  
DEPUTY DIRECTOR OF HIGHWAYS, REGION ENGINEER

Dec 7 2012  
John D. Casamelli, P.E.  
acting ENGINEER OF DESIGN AND ENVIRONMENT

Dec 7 2012  
William B. Frey, Jr.  
acting DIRECTOR OF HIGHWAYS, CHIEF ENGINEER

PRINTED BY THE AUTHORITY  
OF THE STATE OF ILLINOIS