


ELEVATION

Ⓐ DECK JOINTS

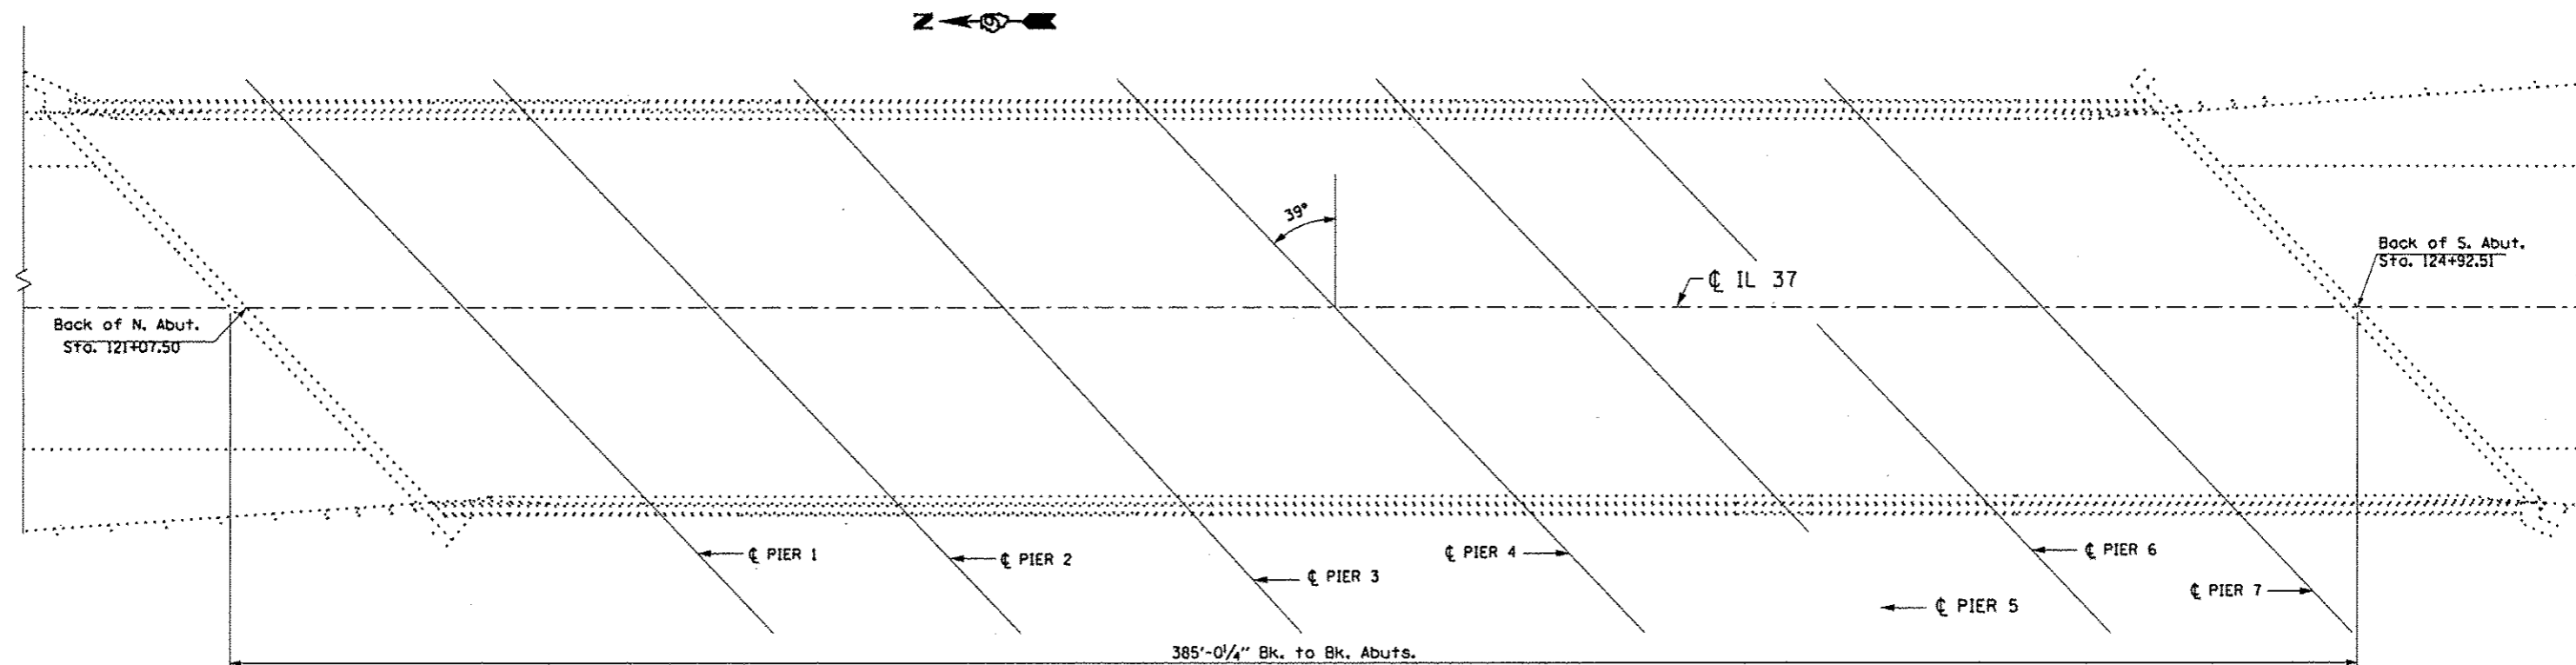

PLAN

FILE NAME *	USER NAME * gautneyrk	DESIGNED -	REVISED -	STATE OF ILLINOIS DEPARTMENT OF TRANSPORTATION	SN 041-0032 IL 37 OVER CASEY FORK	RTE.	SECTION	COUNTY	TOTAL SHEETS	SHEET NO.	
al\pv_work\pdsdot\gautneyrk\108319566\7841-sht-plan.dgn	PLLOT SCALE * 40.0035' / in.	DRAWN -	REVISED -			VAR.	D9 BRIDGE PAINTING 2013-1	VARIOUS	33	18	
MODELNAME*	PLLOT DATE * 10/16/2012	CHECKED -	REVISED -			SCALE: _____ SHEET _____ OF _____ SHEETS STA. _____ TO STA. _____		CONTRACT NO. 78341		ILLINOIS FED. AID PROJECT	
		DATE -	REVISED -								