


REMOVAL LEGEND

	PAVEMENT REMOVAL		RELOCATE EXISTING MAILBOX
	HOT-MIX ASPHALT SURFACE REMOVAL-BUTT JOINT		TREE REMOVAL
	DRIVEWAY PAVEMENT REMOVAL		TREE REMOVAL, ACRES
	SIDEWALK REMOVAL		COMBINATION CURB AND GUTTER REMOVAL

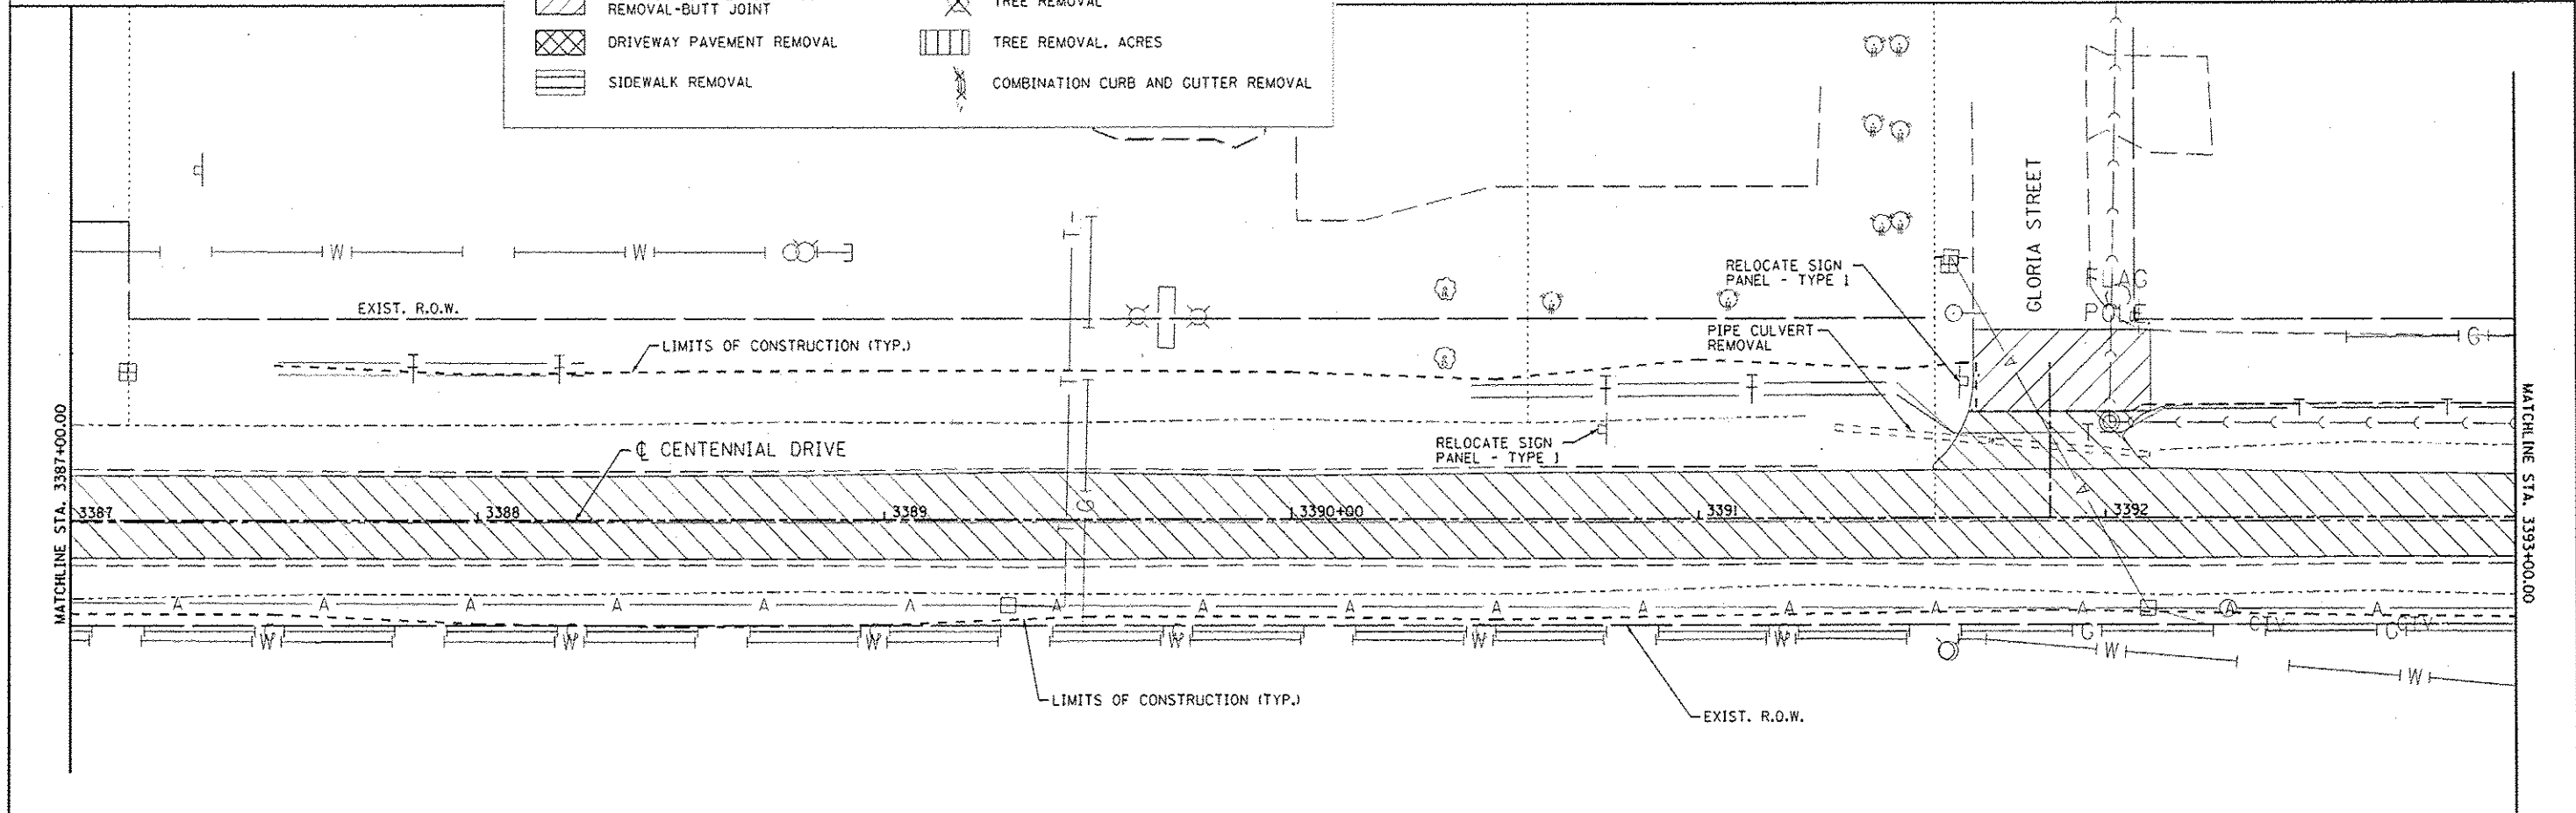

FILE NAME	USER NAME	DESIGNED -	REVISED - RJA 11/28/12	CITY OF EAST PEORIA WASHINGTON TOWNSHIP	CENTENNIAL DRIVE - PHASE V (GRANGE RD TO SPRING CREEK RD) REMOVAL PLAN	F.A.U. RTE.	SECTION	COUNTY	TOTAL SHEETS	SHEET NO.	
237\2009\237290266\CentennialDrivePhaseV\0489492-shr.com.dwg	wilewin	DRAWN -	REVISED -		SCALE: 1"=20'	SHEET 1	6745	07-00069-00-WR	TAZEWELL	98	15
		CHECKED -	REVISED -		OF 5 SHEETS	STA. 3380+88.55 TO STA. 3393+00.00	CONTRACT NO. 89492				
		DATE -	REVISED -		ILLINOIS FED. AID PROJECT						