
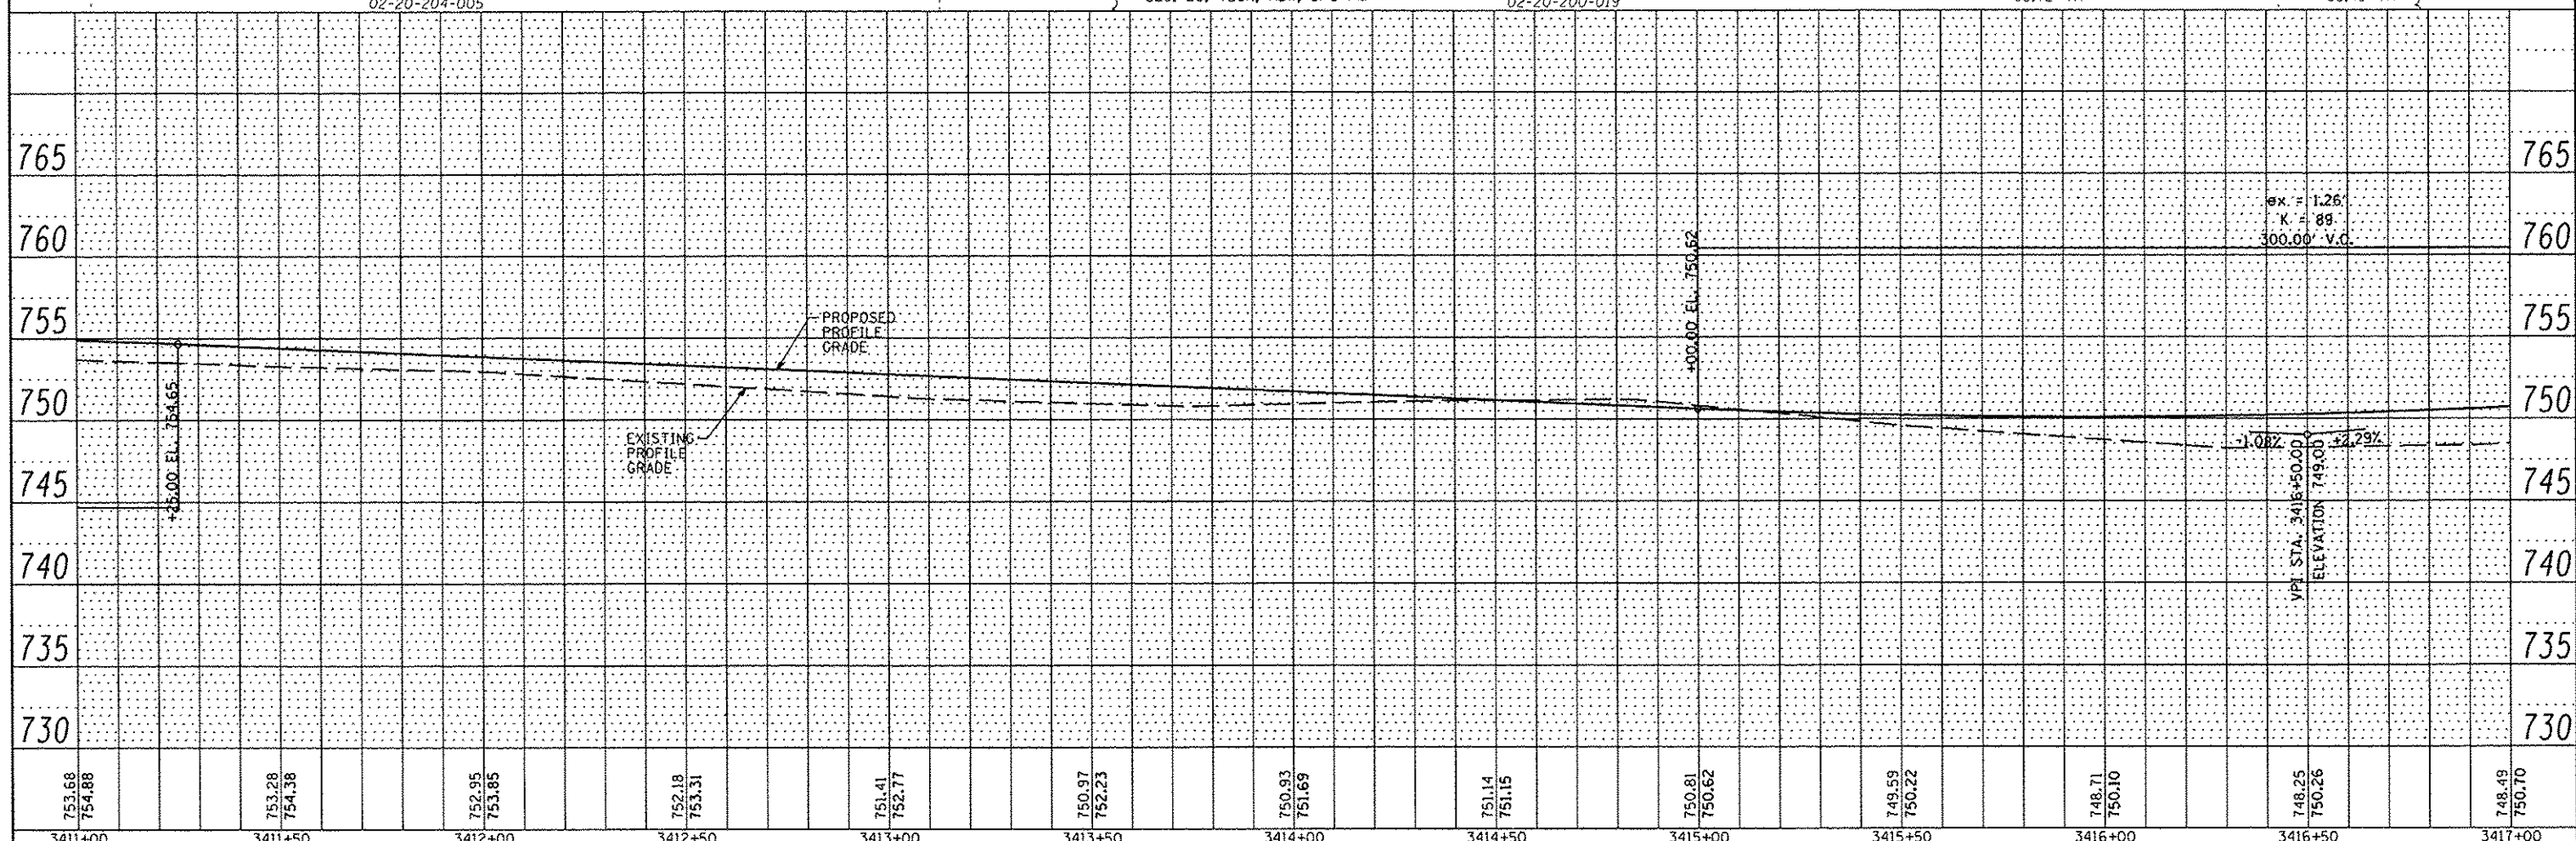


DATE	
BY	
REVISIONS	
NO.	
DESCRIPTION	
DATE	
BY	
REVISIONS	
NO.	
DESCRIPTION	
DATE	
BY	
REVISIONS	
NO.	
DESCRIPTION	

DATE	
BY	
REVISIONS	
NO.	
DESCRIPTION	
DATE	
BY	
REVISIONS	
NO.	
DESCRIPTION	
DATE	
BY	
REVISIONS	
NO.	
DESCRIPTION	

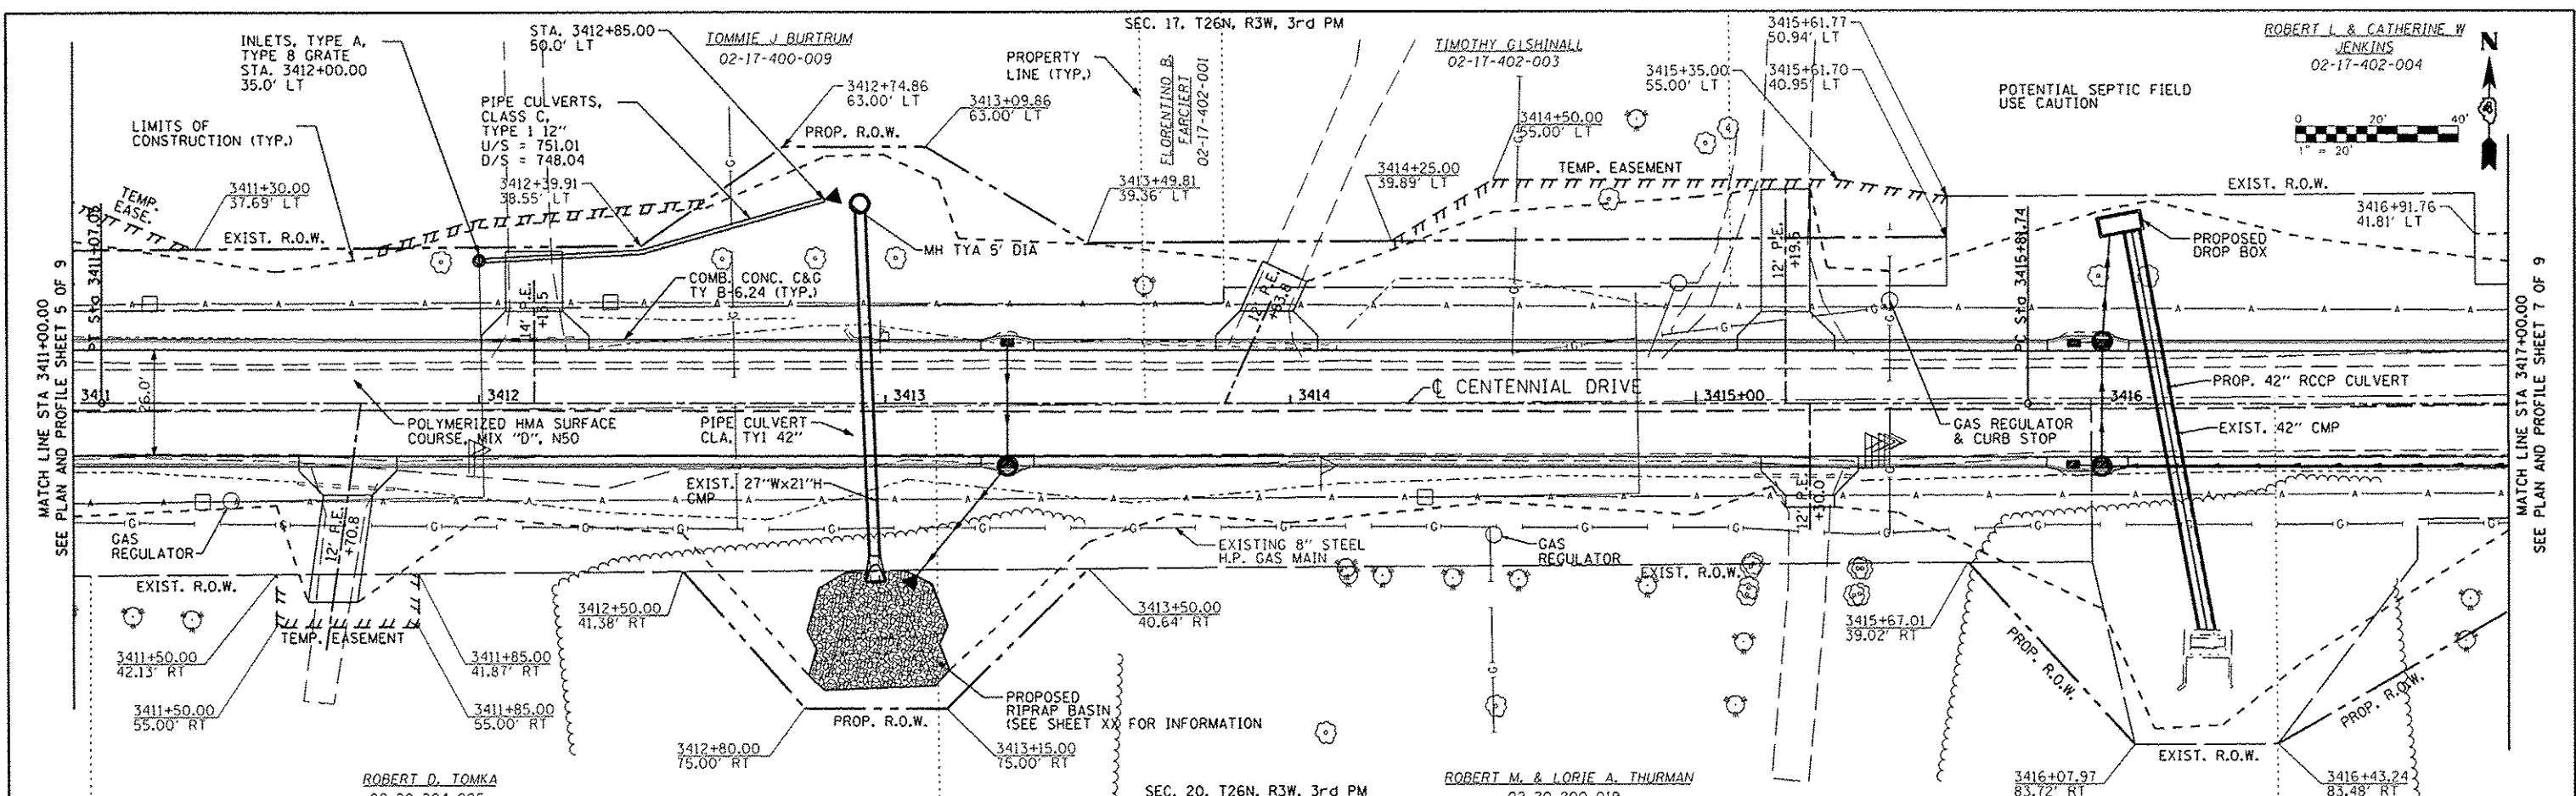

FILE NAME	USER NAME	DESIGNED	REVISOR	CITY OF EAST PEORIA	SECTION	COUNTY	TOTAL SHEETS	SHEET NO.
237\2009\23709006\CentennialDrivePhaseV	rjanderson	RJA		WASHINGTON TOWNSHIP	07-00069-00-WR	TAZEWELL	98	25
MAURER-STUTZ	PLOT SCALE	CHECKED	DATE	CENTENNIAL DRIVE - PHASE V (GRANGE RD TO SPRING CREEK RD)		CONTRACT NO. 89492		
ENGINEERS SURVEYORS	48.0000" = 1"	RJA	10/13/2012	SCALE:	SHEET NO. OF SHEETS	STA. TO STA.	FED. ROAD DIST. NO. ILLINOIS FED. AID PROJECT	