


**LEGEND**

STRUCTURE NUMBER  
 PIPE NUMBER

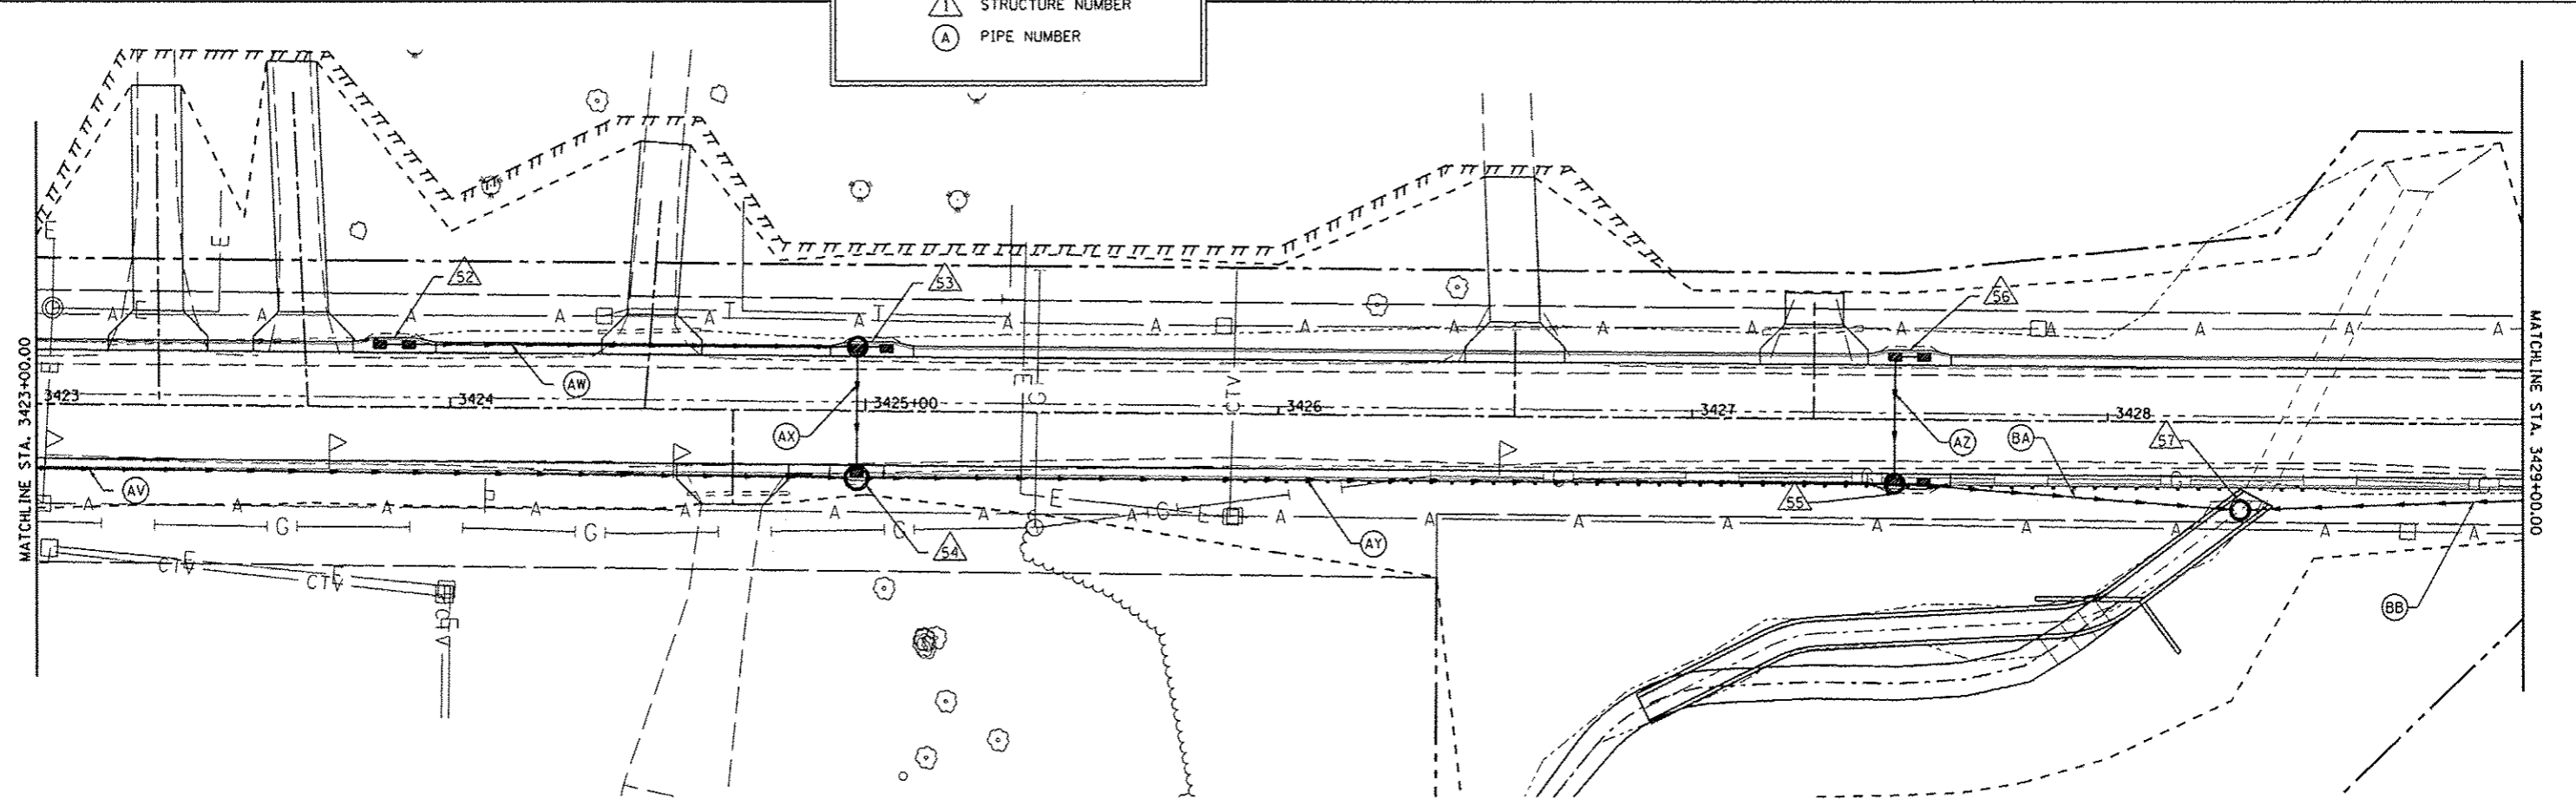

FILE NAME : <small>s:\237\2809\23709005\CentennialDrivePhaseV\Drawings\CADD_Sheets\088992-std-drain1.dwg</small>	USER NAME : r.gardner <small>VP\IN\CADD\CADD_Sheets\088992-std-drain1.dwg</small>	DESIGNED : DRAWN :	REVISED : REVISED : REVISED : REVISED :	<b>CITY OF EAST PEORIA WASHINGTON TOWNSHIP</b>	<b>CENTENNIAL DRIVE - PHASE V (GRANGE RD TO SPRING CREEK RD) STORM DRAINAGE</b>	F.A.U. RTE. : 6745	SECTION : 07-00063-00-WR	COUNTY : TAZEWELL	TOTAL SHEETS : 98	SHEET NO. : 44
MAURER-STUTZ ENGINEERS SURVEYORS <small>PLT DATE : 10/13/2012</small>		CHECKED : DATE :		SCALE:      SHEET      OF      SHEETS      STA.      TO      STA.		CONTRACT NO. 89492 <small>ILLINOIS FED. AID PROJECT</small>				