
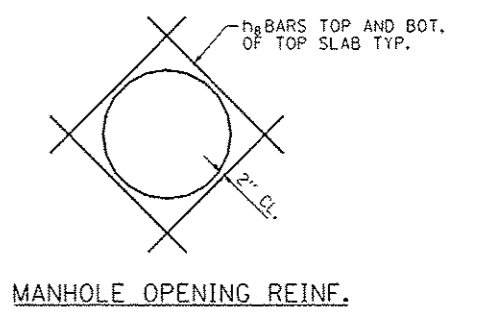
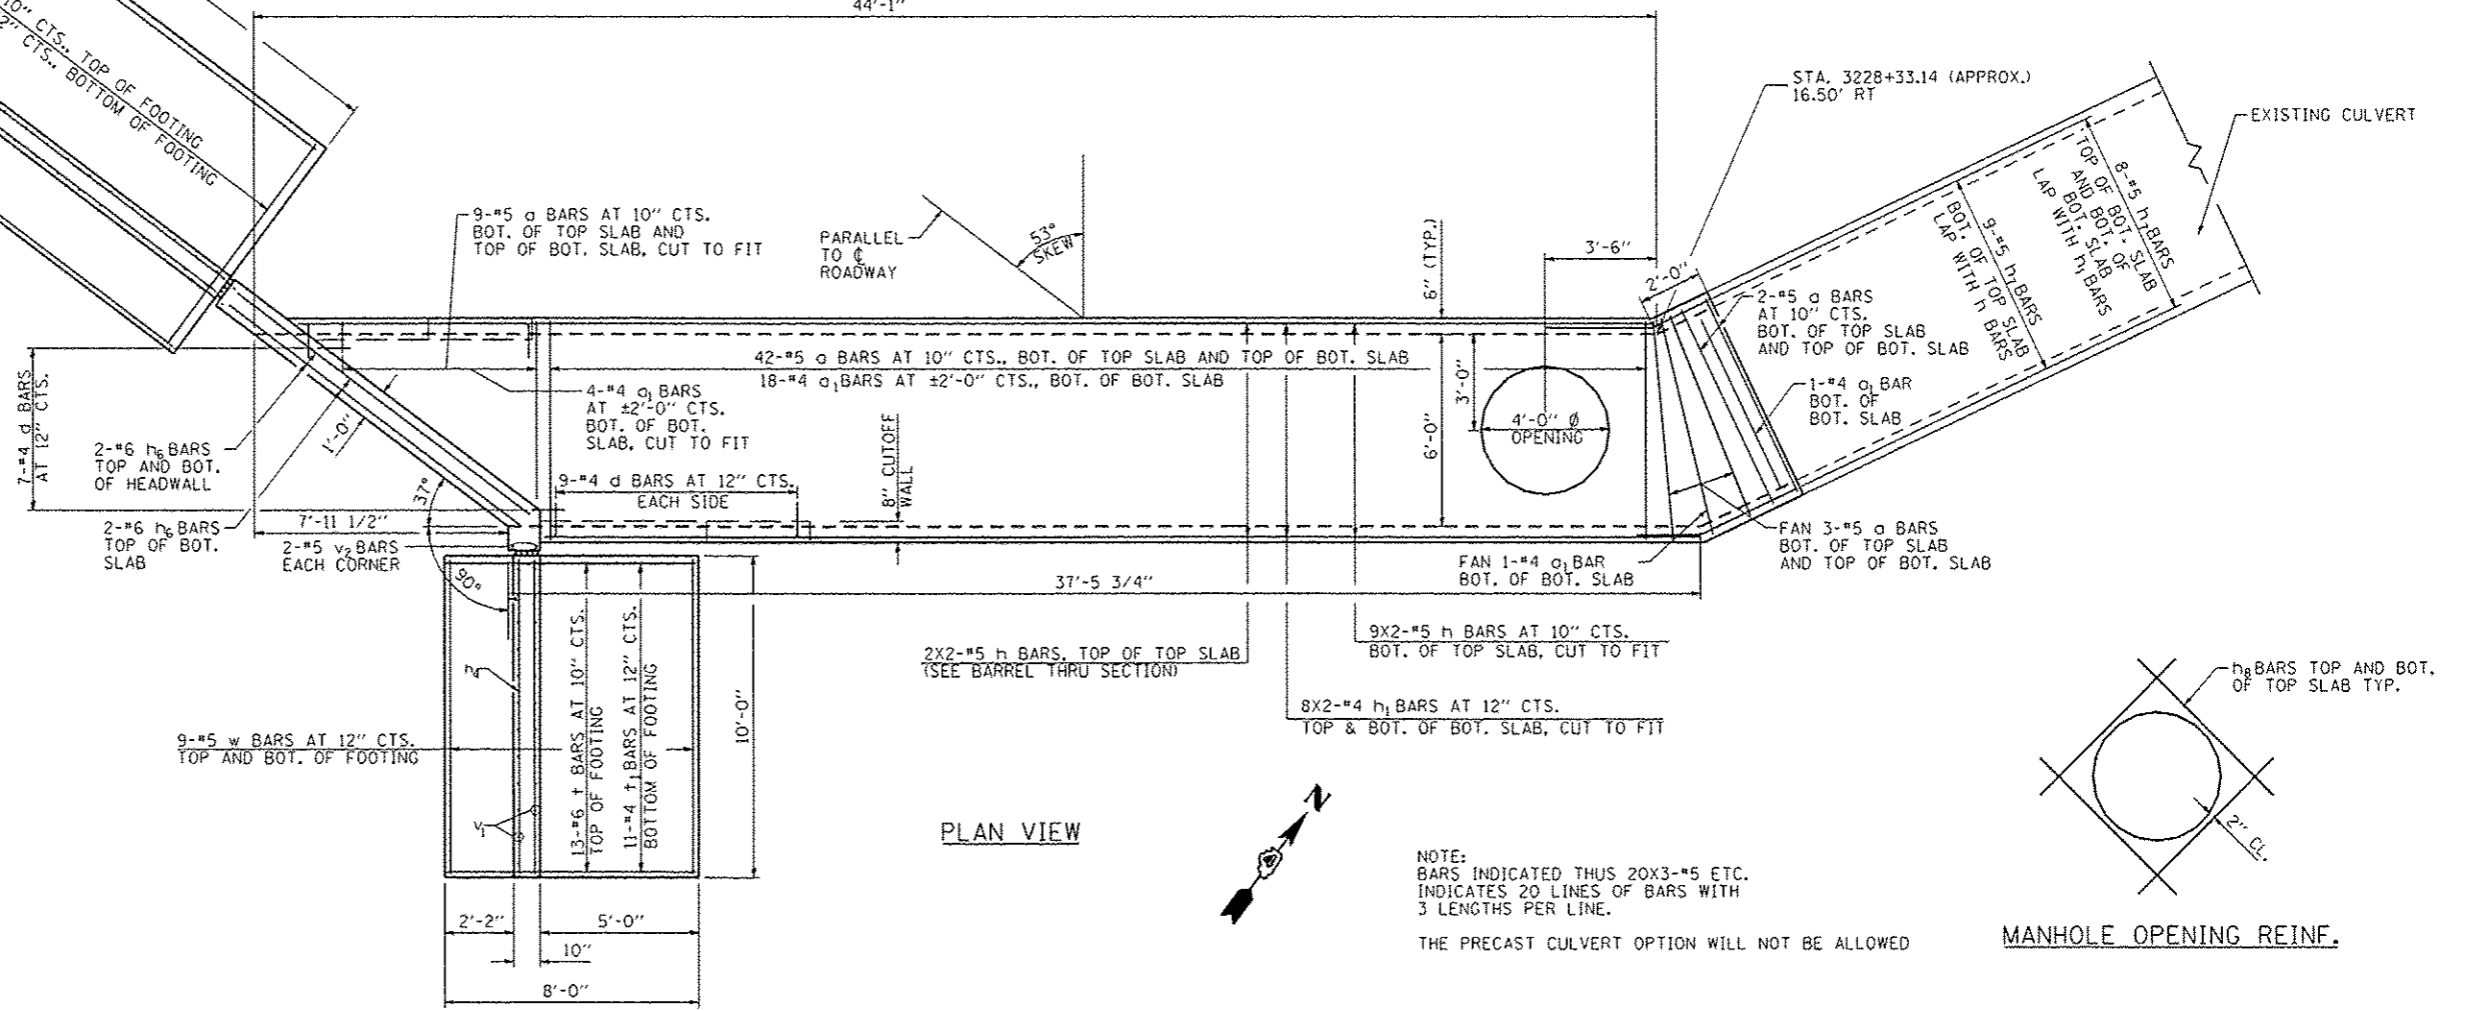


**MIN. BAR LAP**  
 #4 BAR = 2'-5"  
 #5 BAR = 3'-0"

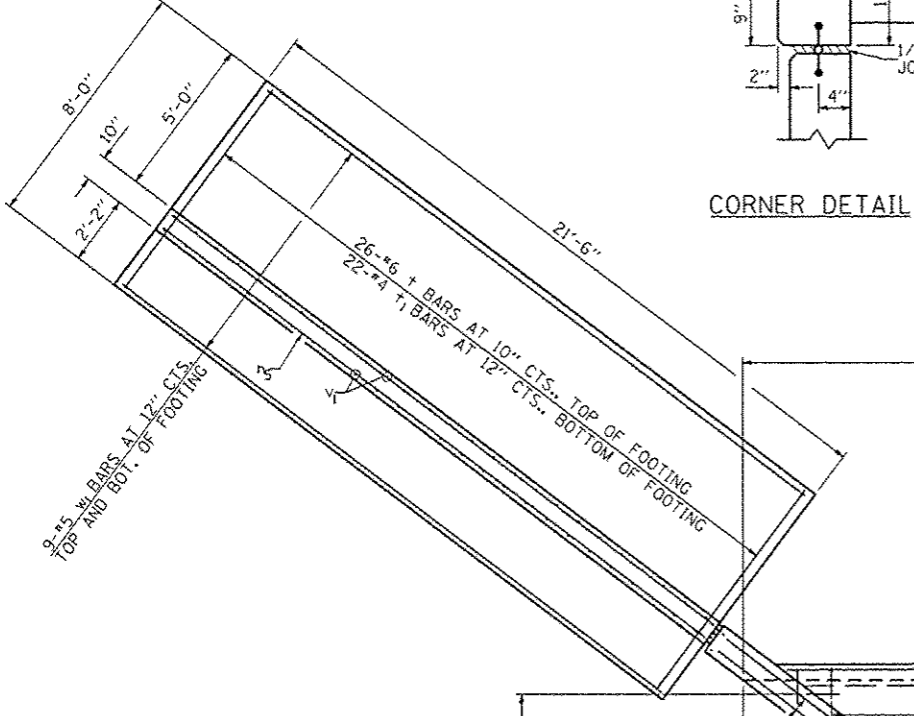

NOTE:  
 BARS INDICATED THUS 20X3-#5 ETC.  
 INDICATES 20 LINES OF BARS WITH  
 3 LENGTHS PER LINE.  
 THE PRECAST CULVERT OPTION WILL NOT BE ALLOWED

FILE NAME =	USER NAME = rjanderson	DESIGNED - RJA	REVISED -	<b>CITY OF EAST PEORIA          WASHINGTON TOWNSHIP</b>	<b>CENTENNIAL DRIVE - PHASE V (GRANGE RD TO SPRING CREEK RD)          CULVERT EXTENSION STA. 3428+25.00 RT</b>	F.A.U. RTE.	SECTION	COUNTY	TOTAL SHEETS	SHEET NO.	
MAURER-STUTZ ENGINEERS SURVEYORS	PLOT SCALE = 6.0000' / 1"	CHECKED - RJA	REVISED -			6745	07-00069-00-WR	TAZEWELL	98	49	
	PLOT DATE = 10/16/2012	DATE -	REVISED -			SCALE:	SHEET NO. 1 OF 2 SHEETS	STA. TO STA.	ILLINOIS FED. AID PROJECT		
									CONTRACT NO. 89492		