


PLAN VIEW

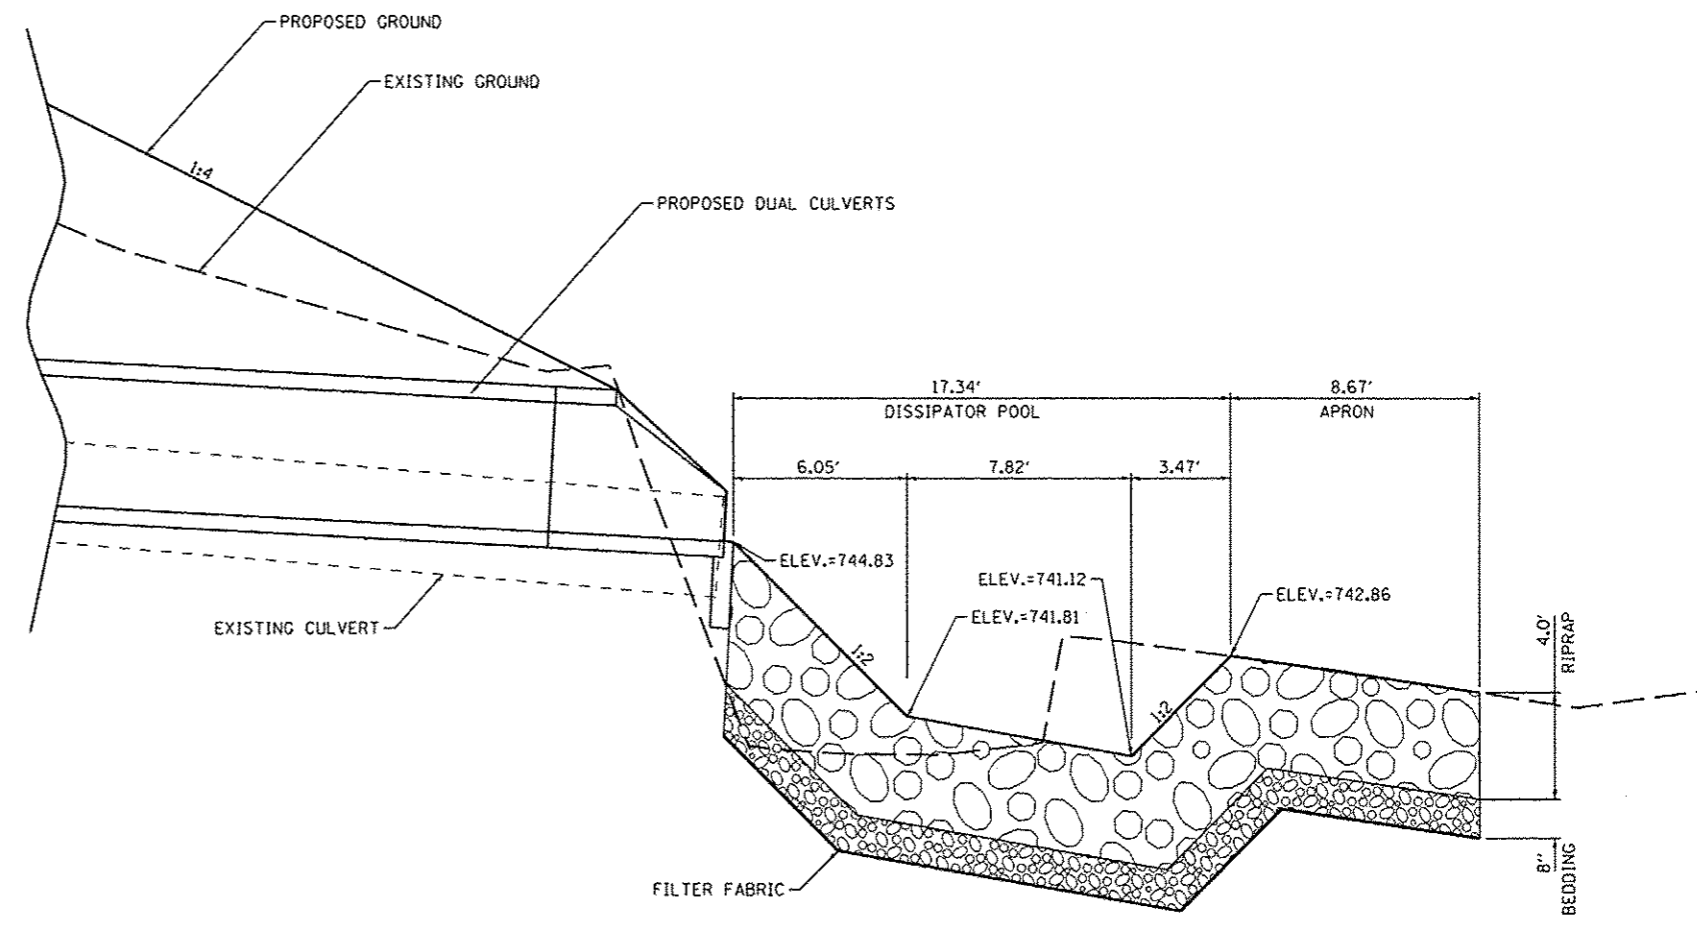

SECTION A

| | | | | | | | | | | | |
|---|----------------------------|---------------|----------|--|---|--------------|----------------|----------|---------------|---------------------------|--|
| FILE NAME: \\237\2809\23709006\CentennialDrivePhaseV\PH\CADD\CADD Sheets\489492-sht-details | USER NAME: rjanderson | DESIGNED: RJA | REVISED: | CITY OF EAST PEORIA WASHINGTON TOWNSHIP | CENTENNIAL DRIVE - PHASE V (GRANGE RD TO SPRING CREEK RD) PIPE CULVERT RIPRAP BASIN DETAIL | F.A.U. RTE.: | SECTION: | COUNTY: | TOTAL SHEETS: | SHEET NO.: | |
| MAURER-STUTZ ENGINEERS SURVEYORS | PLOT SCALE: 20.0000' / IN. | CHECKED: RJA | REVISED: | | | 6745 | 07-00069-00-WR | TAZEWELL | 98 | 52 | |
| PLOT DATE: 10/13/2012 | DATE: | REVISED: | SCALE: | | | SHEET NO.: | OF SHEETS: | STA.: | TO STA.: | ILLINOIS FED. AID PROJECT | |
| | | | | | | | | | | CONTRACT NO. 89492 | |