


PLAN  
(NTS)

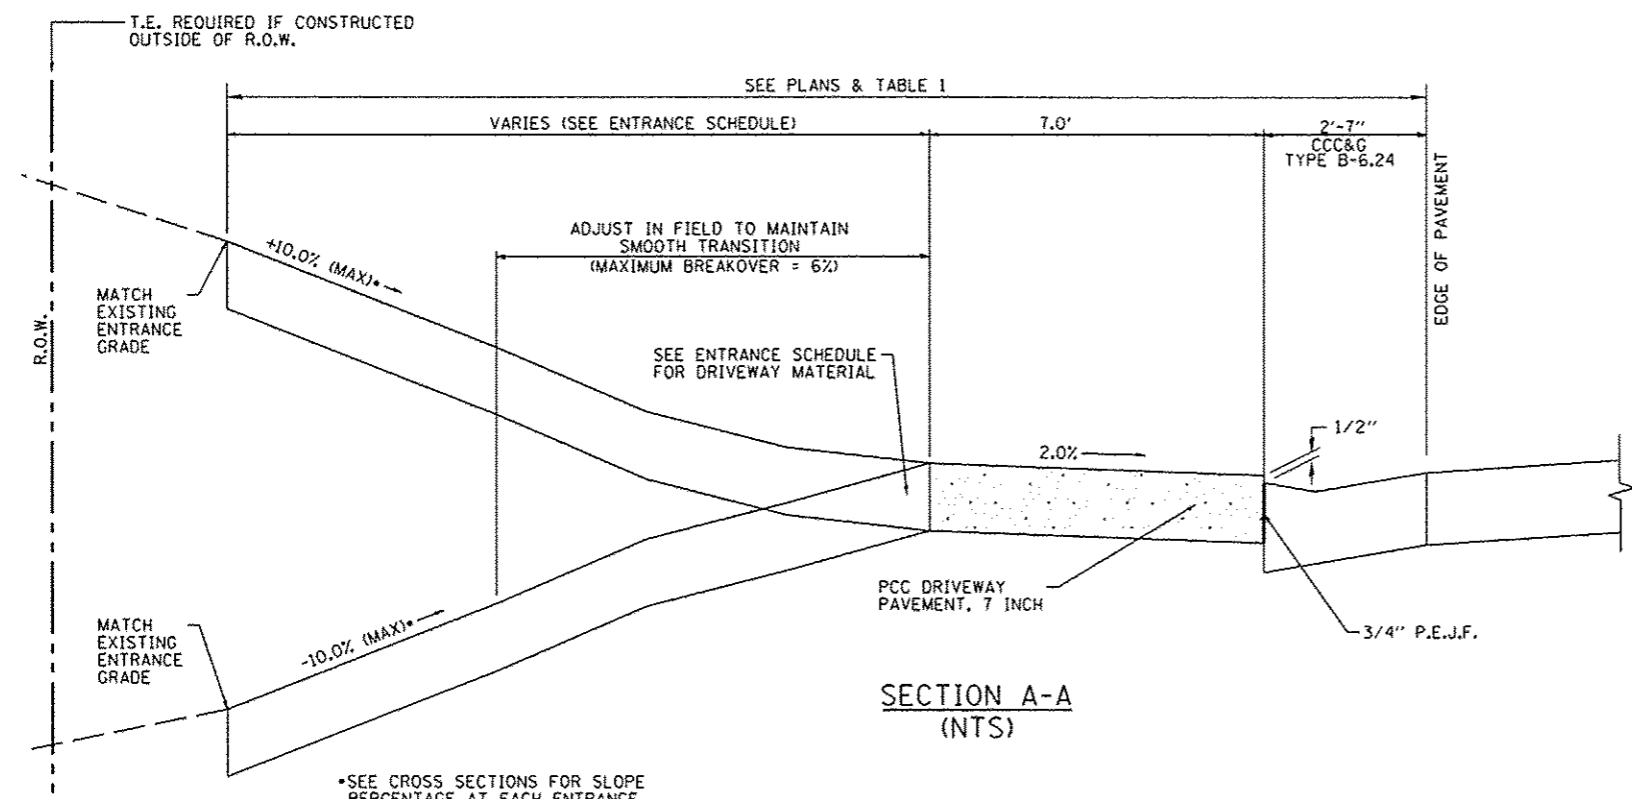

SECTION A-A  
(NTS)

•SEE CROSS SECTIONS FOR SLOPE PERCENTAGE AT EACH ENTRANCE.

TABLE 1						
URBAN ENTRANCE DESIGN CONTROLS						
ELEMENT	NON-COMMERCIAL		COMMERCIAL			
			1-WAY OPERATION		2-WAY OPERATION	
WIDTH (W)	12' MIN	24' MAX.	14' MIN.	24' MAX.	24' MIN.	35' MAX.
RADIUS EQUIVALENT 1:1 FLARE (F)	5' MIN	25' MAX.	15' MIN.	40' MAX.	15' MIN.	40' MAX.
MAX. GRADE (G)	10%		6%			

GENERAL NOTES

1. COMBINATION CONCRETE CURB & GUTTER SHALL BE DEPRESSED IN ACCORDANCE WITH STANDARD 606001.
2. C.C.C. & G. WILL BE MEASURED FOR PAYMENT AS SPECIFIED IN ARTICLE 606.13 OF THE STANDARD SPECIFICATIONS.
3. C.C.C. & G. CONSTRUCTION JOINTS WILL BE AS SHOWN ON STANDARD 606001.
4. EXCEPTIONS TO THE RADIUS FLARE/PROPERTY LINE RELATIONSHIP ARE AS SHOWN IN THE PLANS FOR COMMON ENTRANCES, WITH JOINTLY EXECUTED ACCESS PERMITS.