


SECTION A-A

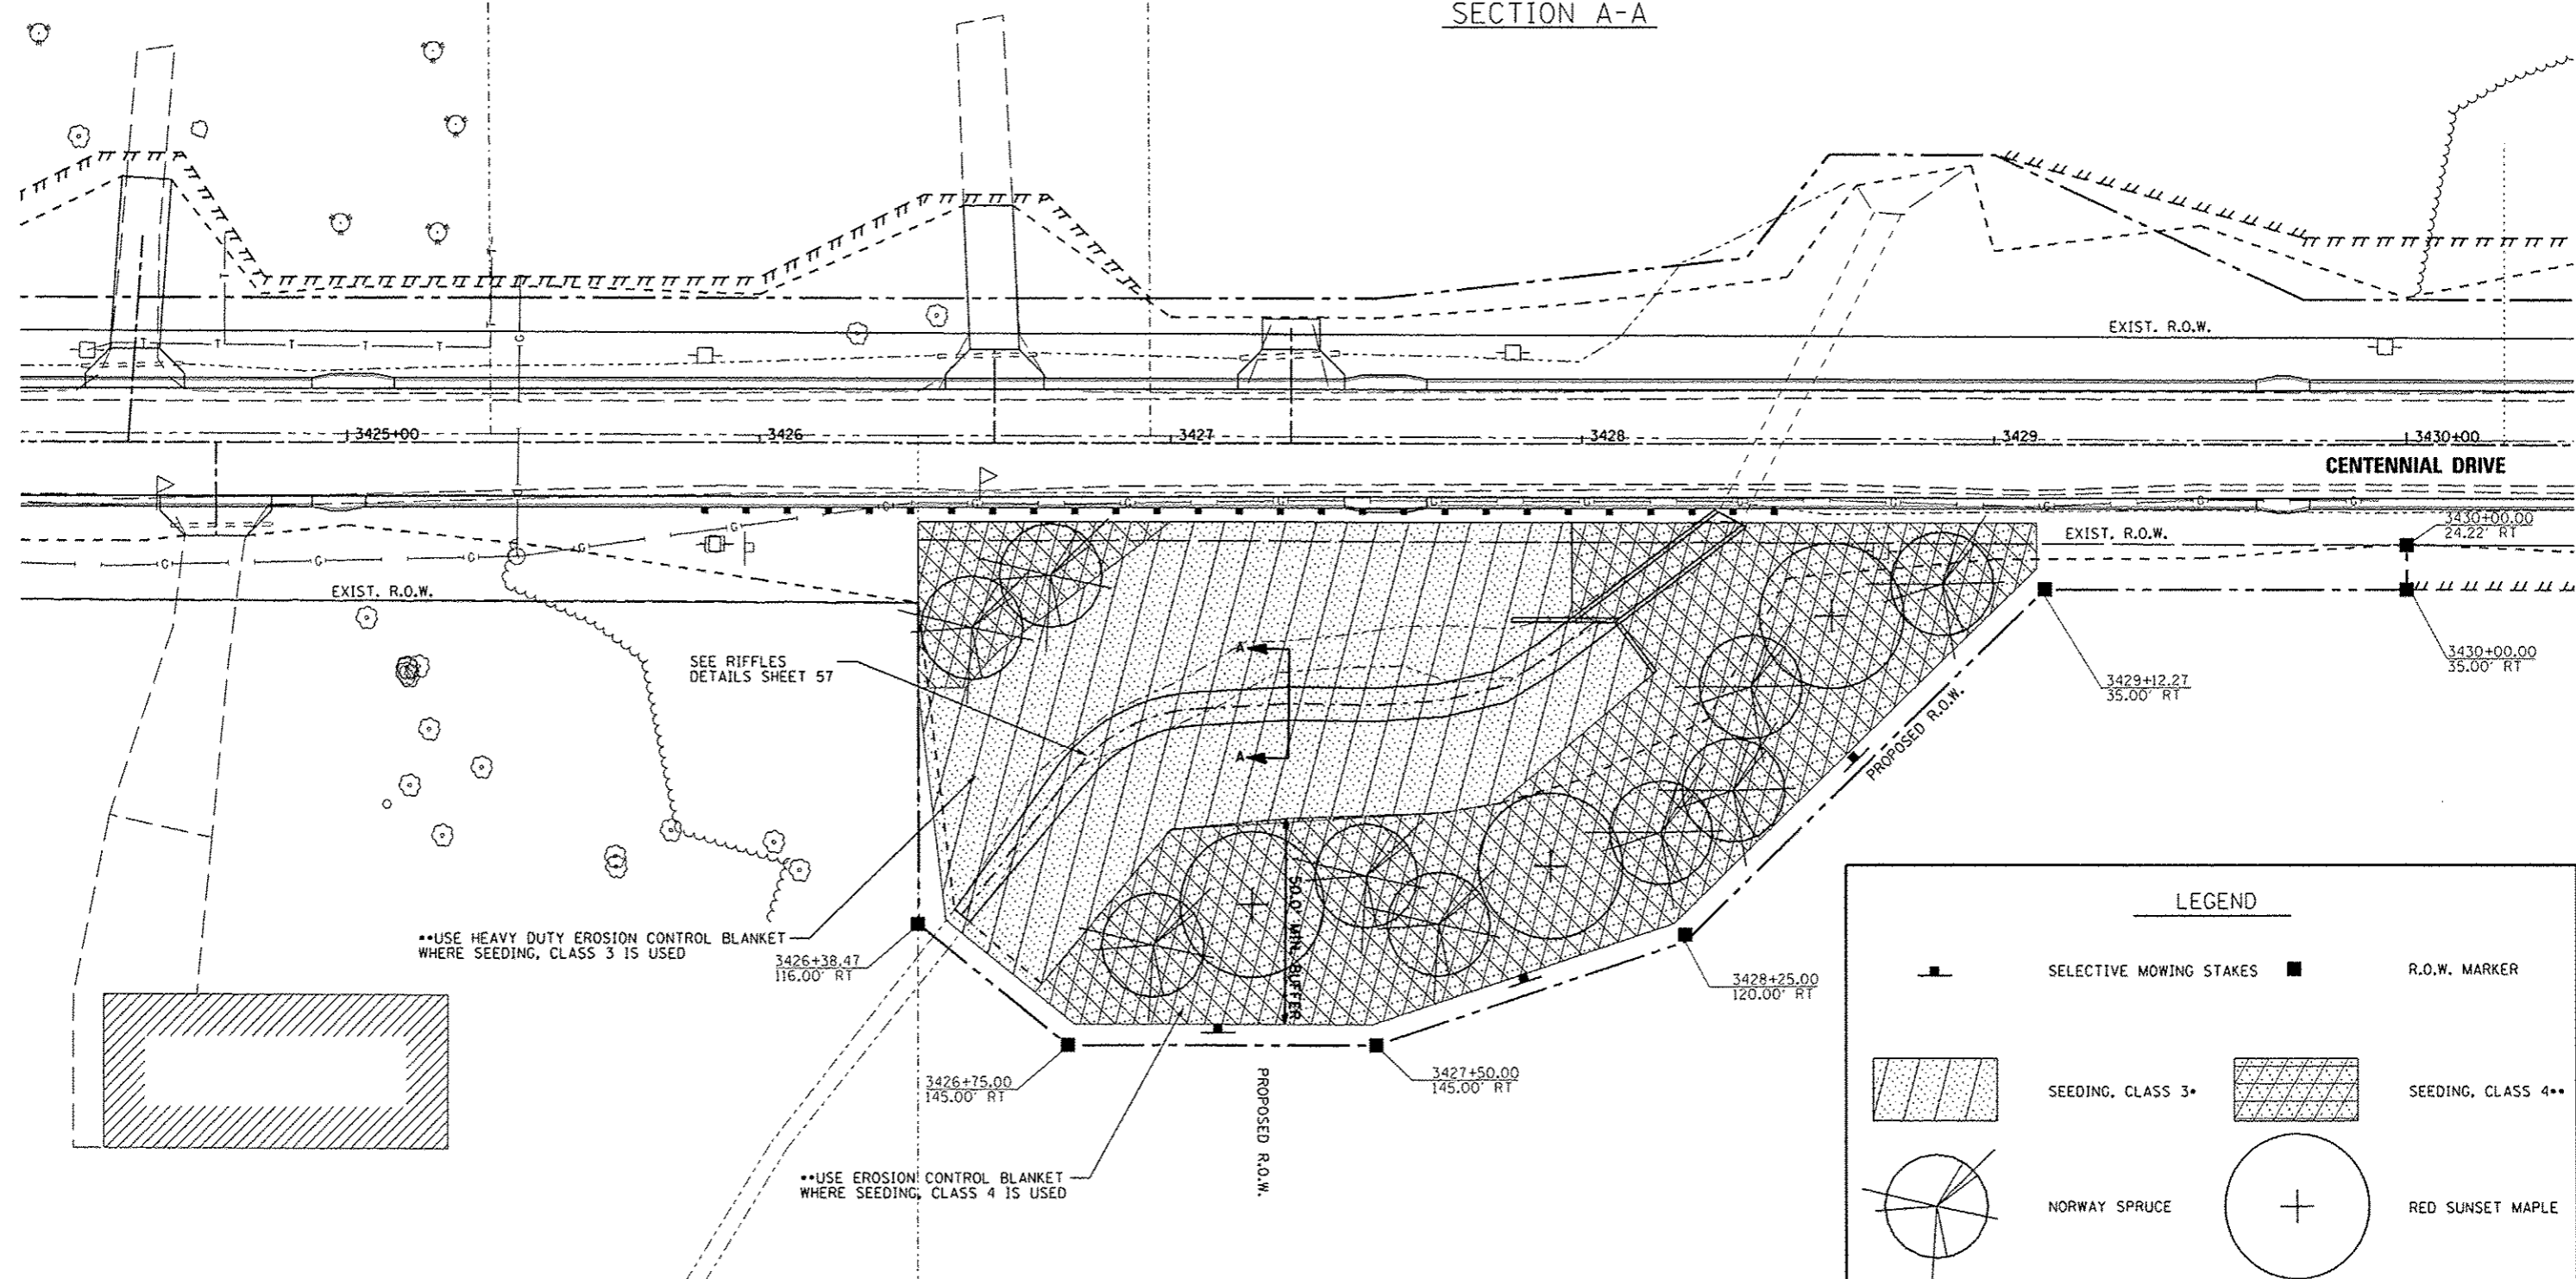

FILE NAME =	USER NAME = rjanderson	DESIGNED - RJA	REVISED -	CITY OF EAST PEORIA WASHINGTON TOWNSHIP	CENTENNIAL DRIVE - PHASE V (GRANGE RD TO SPRING CREEK RD) PROPOSED MITIGATION PLAN			F.A.U. RTE.	SECTION	COUNTY	TOTAL SHEETS	SHEET NO.
\\237\2809\23709006\CentennialDrivePhaseV\PH\ACADD\CADD_Sheets\0489492-shr-404prop.d	DRAWN - WLL	REVISED -	6745					07-00069-00-WR	TAZEWELL	98	58	
PLOT SCALE = 40.0000 / IN.	CHECKED - RJA	REVISED -	CONTRACT NO. 89492									
PLOT DATE = 10/13/2012	DATE -	REVISED -	ILLINOIS FED. AID PROJECT									
MAURER-STUTZ ENGINEERS SURVEYORS				SCALE:	SHEET NO. OF SHEETS	STA. TO STA.						