


DATE	
BY	
STARTED	
STOPPED	
PROFITED	
TEMPLATE	
NO.	
NO.	
NO.	
NO.	
NO.	
NO.	

DATE	
BY	
STARTED	
STOPPED	
PROFITED	
TEMPLATE	
NO.	
NO.	
NO.	
NO.	
NO.	
NO.	

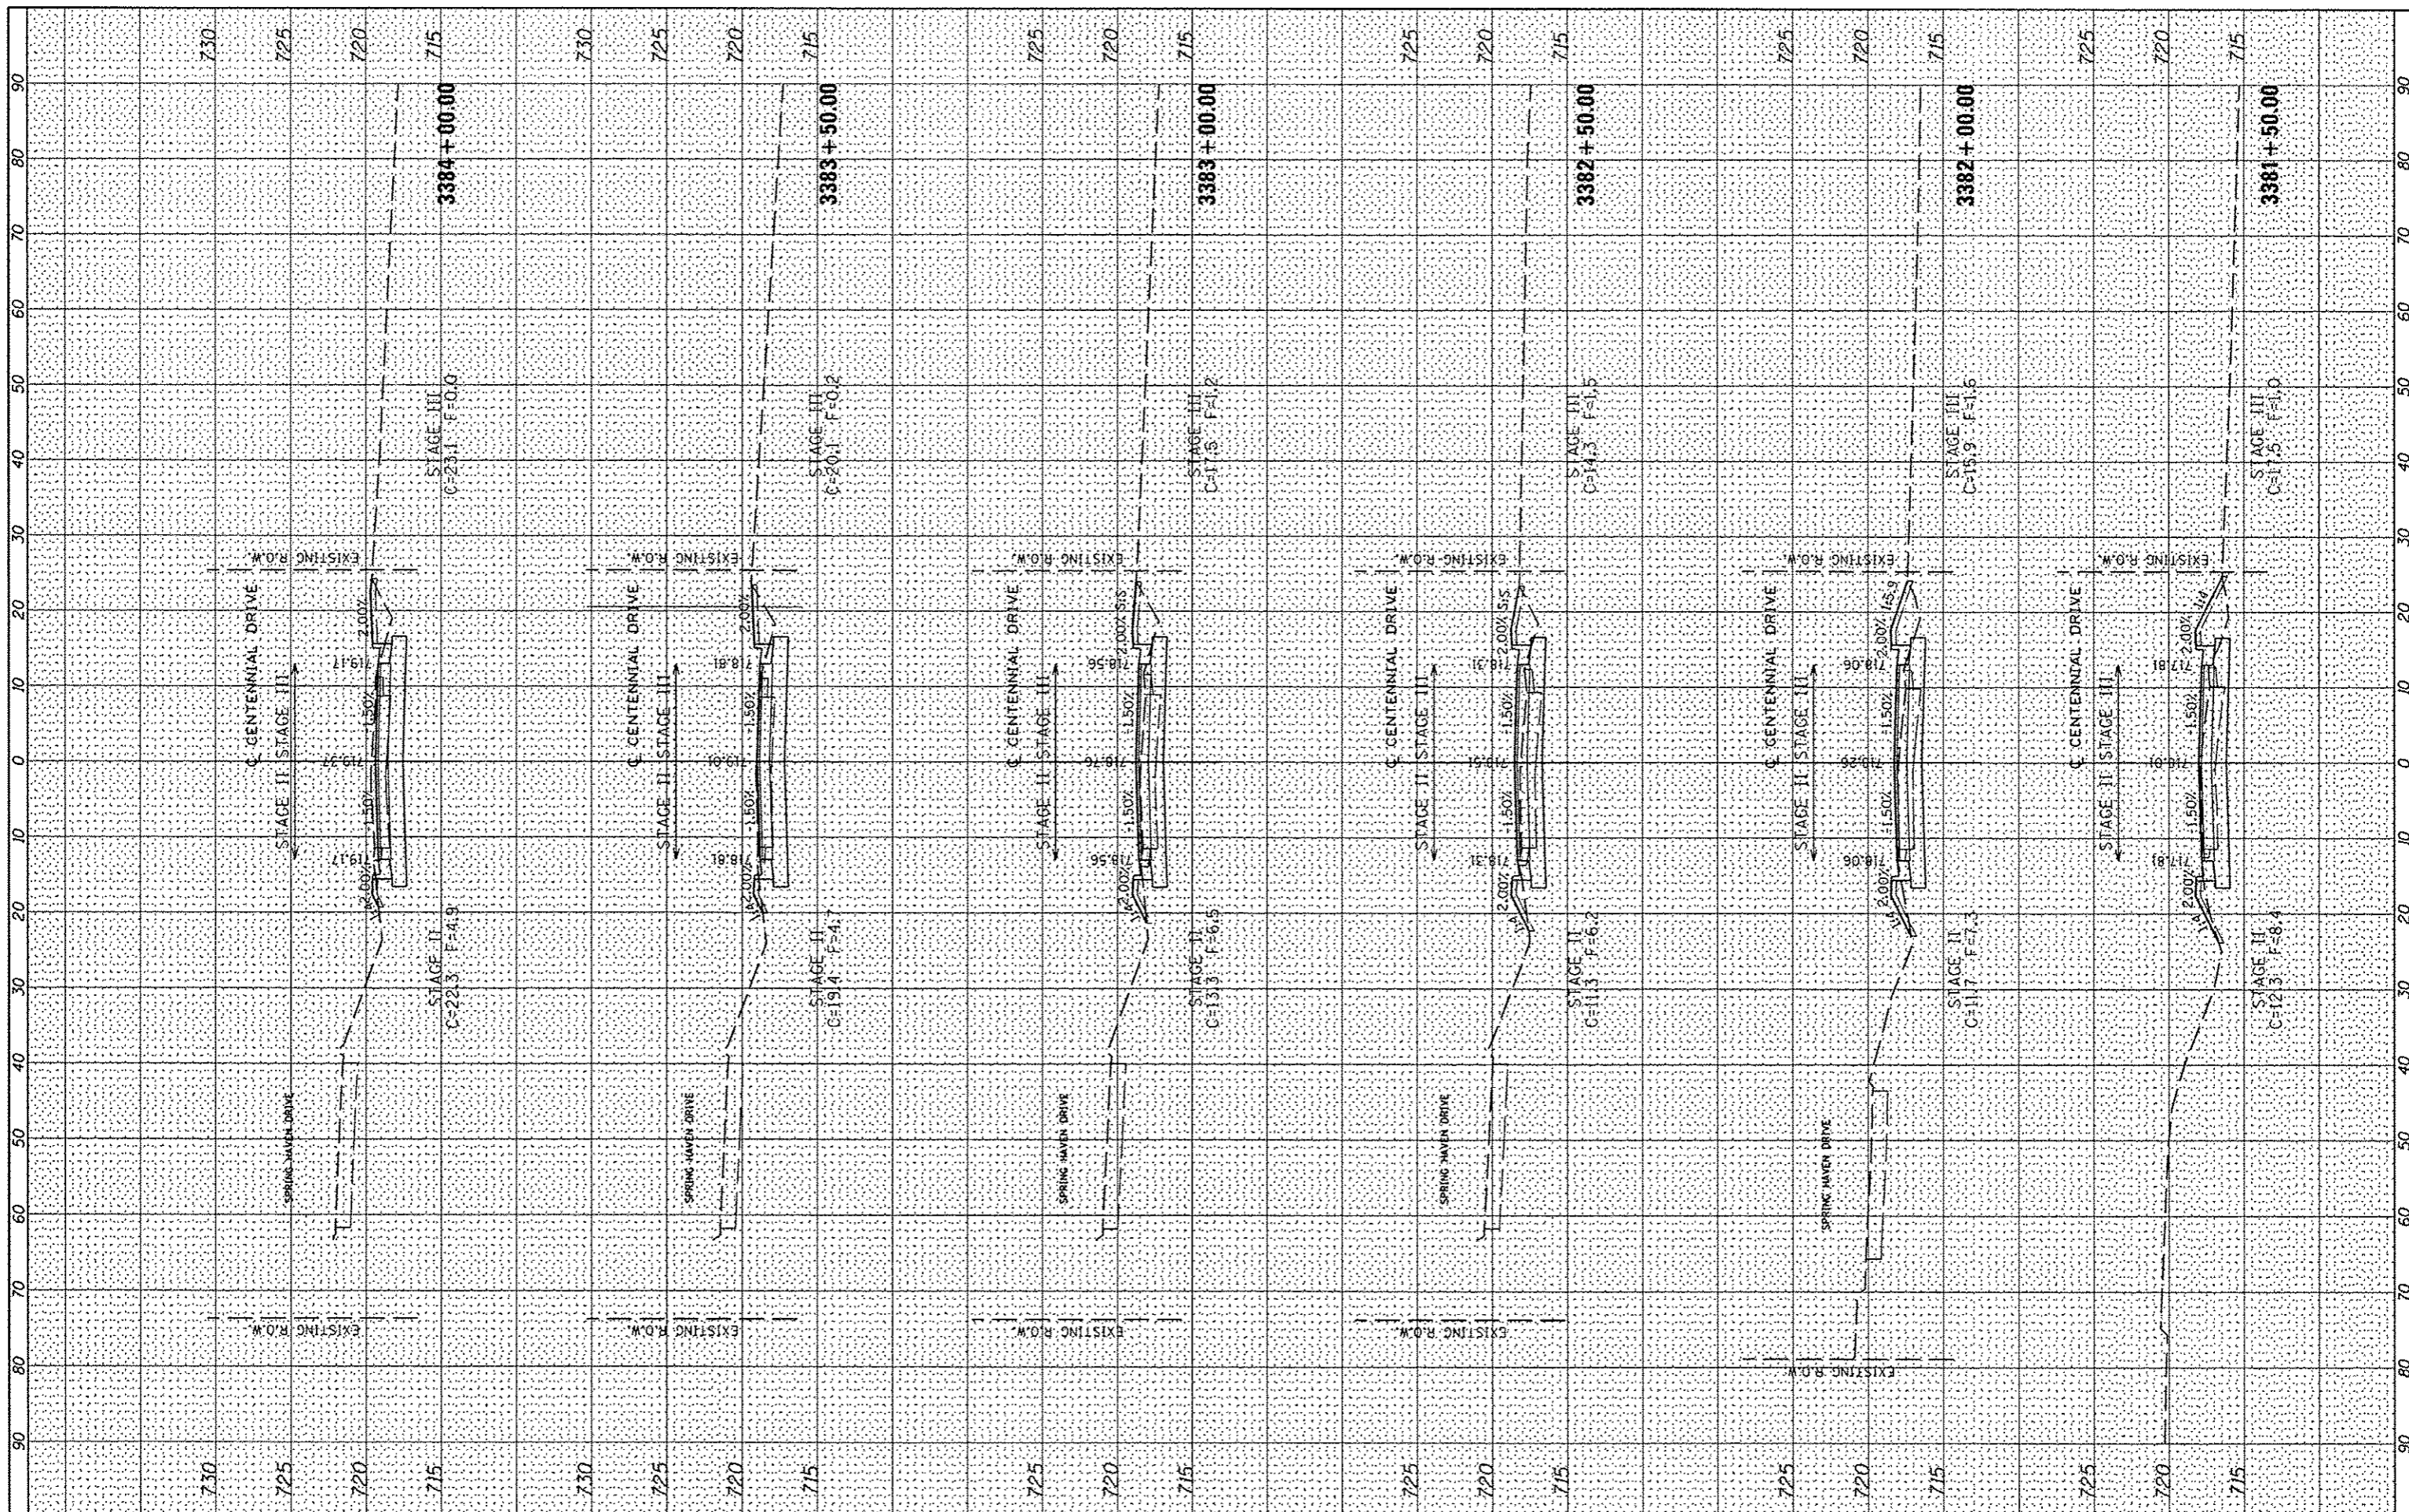

FILE NAME	\\s1101\cadd\2378\2009\2378\0806\Centennial\DrivePhaseV\Plan\ADD_CADD_Sheets\0489492.sht
USER NAME	w101
DESIGNED	-
DRAWN	-
CHECKED	-
DATE	10/15/2012
PLOT SCALE	20,0000 / IN.

REVISIONS	
REVISION	-
REVISION	-
REVISION	-
REVISION	-

**CITY OF EAST PEORIA
WASHINGTON TOWNSHIP**

CENTENNIAL PHASE V IMPROVEMENTS

SCALE: SHEET OF SHEETS STA. 3381+50.00 TO STA. 3384+00.00

F.A.U. R.T.E.	SECTION	COUNTY	TOTAL SHEETS	SHEET NO.
6745	07-00069-00-WR	TAZEWELL	98	69
CONTRACT NO. 89492				
ILLINOIS FED. AID PROJECT				