


FINISH	SURVEYED	BY	DATE
SHEET	PLOTTED		
NOTE BOOK	TEMPLATE		
	AREAS		
	CHECKED		

ORIGINAL	SURVEYED	BY	DATE
SHEET	PLOTTED		
NOTE BOOK	TEMPLATE		
	AREAS		
	CHECKED		

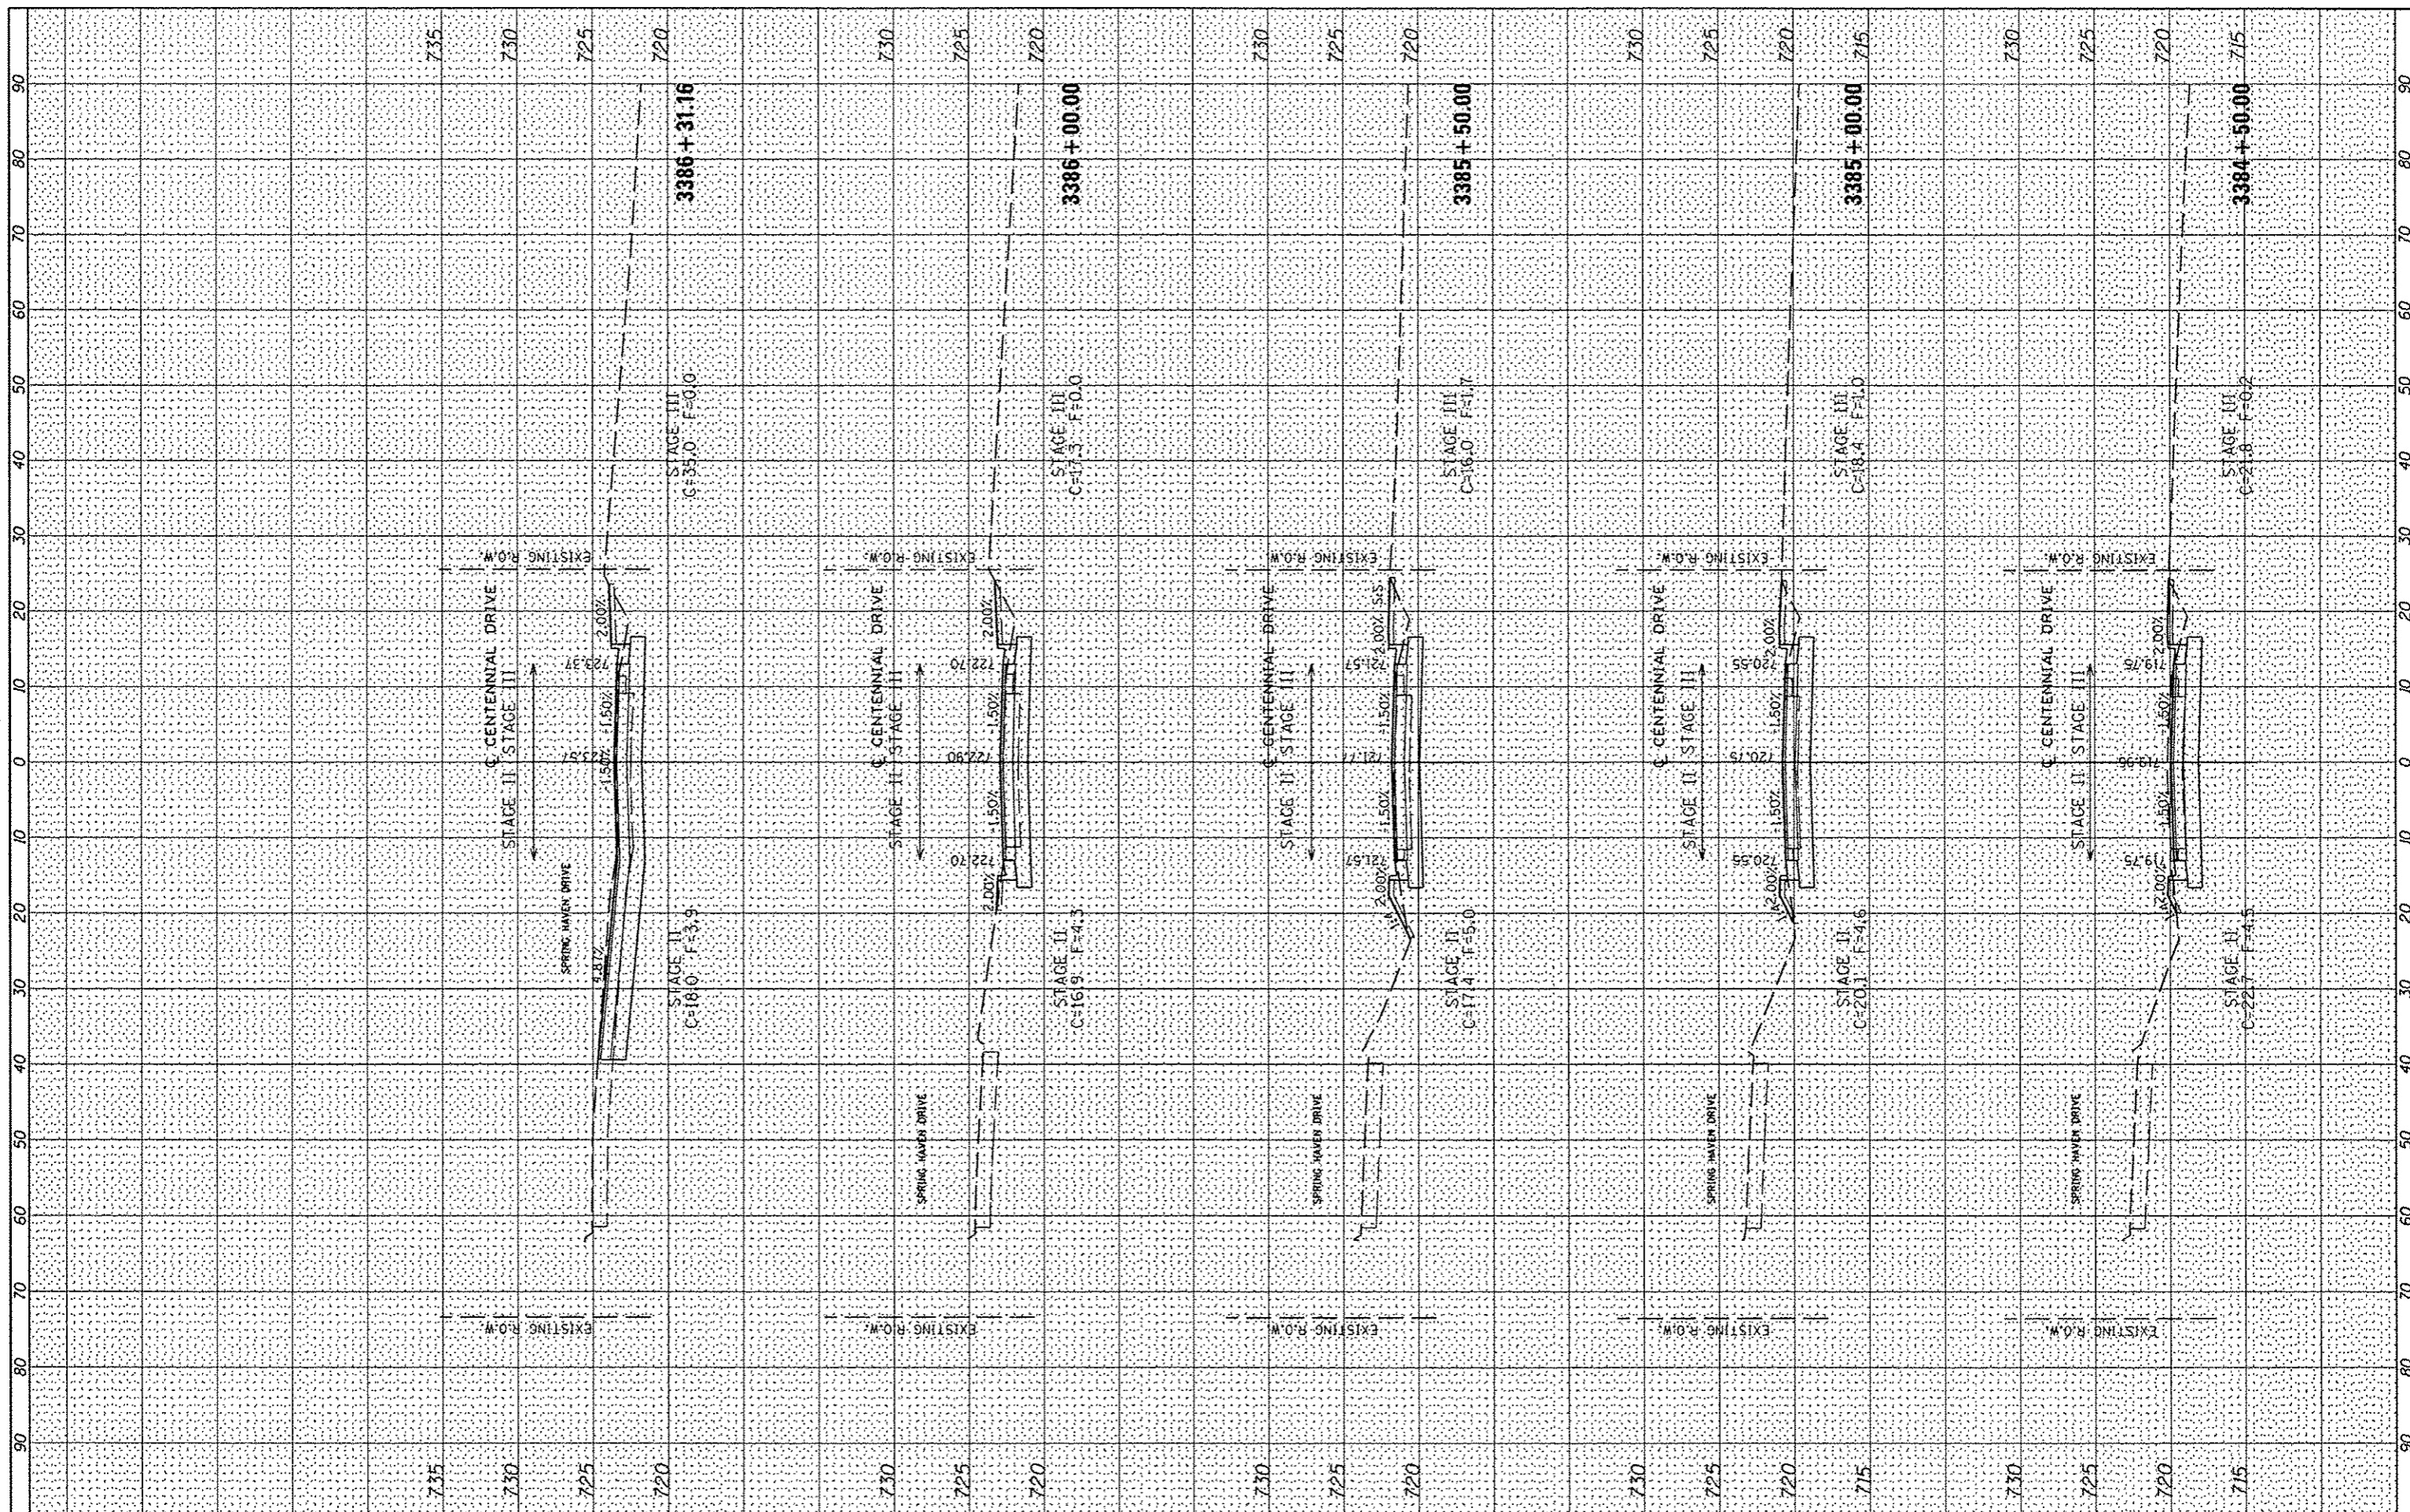

FILE NAME =	USER NAME = willows	DESIGNED -	REVISED -	CITY OF EAST PEORIA WASHINGTON TOWNSHIP	CENTENNIAL PHASE V IMPROVEMENTS			F.A.U. RTE.	SECTION	COUNTY	TOTAL SHEETS	SHEET NO.
ADD\CADD Sheets\0489492-sh1-xac.dgn	DRAWN -	REVISED -	6745					07-00069-00-WR	TAZEWELL	98	70	
PLOT SCALE = 20.0000 / IN.	CHECKED -	REVISED -	CONTRACT NO. 89492									
PLOT DATE = 10/15/2012	DATE -	REVISED -	ILLINOIS FED. AID PROJECT									
				SCALE: SHEET OF SHEETS STA. 3384+50.00 TO STA. 3386+31.16								