


|           |      |
|-----------|------|
| FINAL     | DATE |
| REVISED   |      |
| PLOTTED   |      |
| NOTE BOOK |      |
| NO.       |      |

|           |      |
|-----------|------|
| ORIGINAL  | DATE |
| SURVEY    |      |
| PLOTTED   |      |
| NOTE BOOK |      |
| NO.       |      |

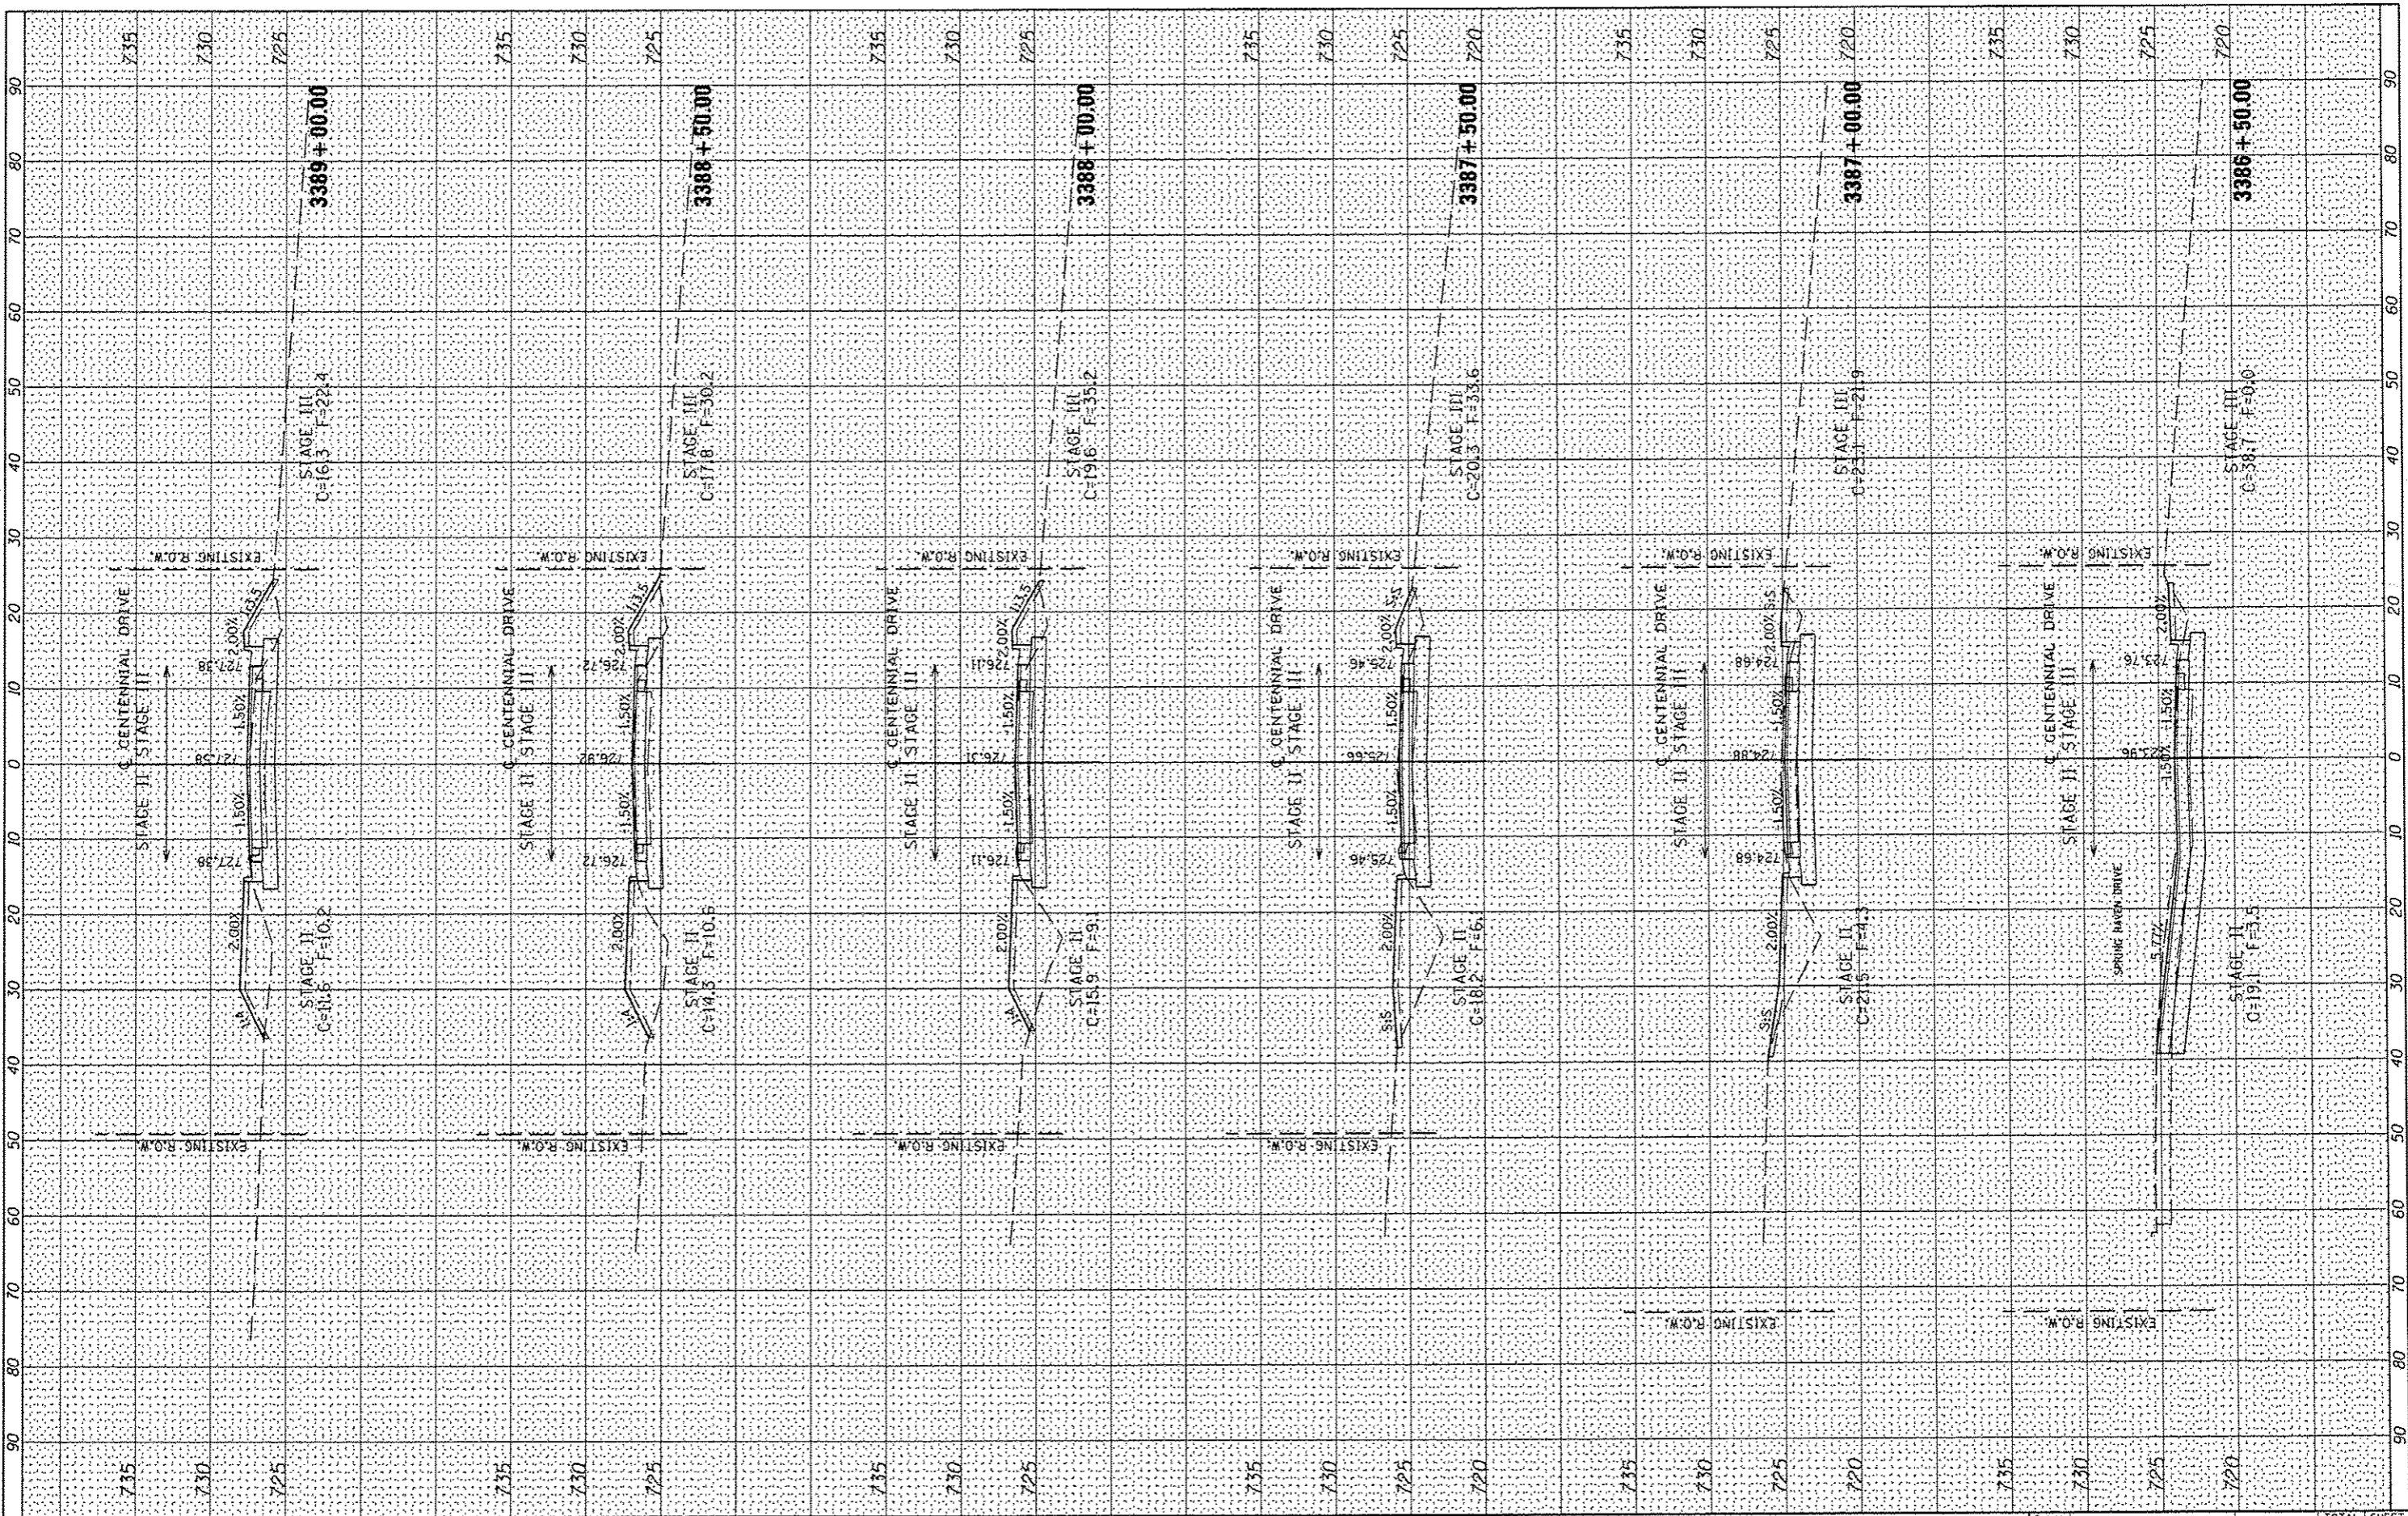

FILE NAME = s:\237\2689\2370\826\CentennialDrivePhaseV\Pln1.dwg  
 USER NAME = wjlowe  
 PLOT SCALE = 20.0000' / 1" IN.  
 PLOT DATE = 11/28/2012

|            |                        |
|------------|------------------------|
| DESIGNED - | REVISED - RJA 11/28/12 |
| DRAWN -    | REVISED -              |
| CHECKED -  | REVISED -              |
| DATE -     | REVISED -              |

**CITY OF EAST PEORIA  
WASHINGTON TOWNSHIP**

**CENTENNIAL PHASE V IMPROVEMENTS**

SCALE: SHEET OF SHEETS STA. 3386+50.00 TO STA. 3389+00.00

|                    |                |          |                           |           |
|--------------------|----------------|----------|---------------------------|-----------|
| F.A.U. RTE.        | SECTION        | COUNTY   | TOTAL SHEETS              | SHEET NO. |
| 6745               | 07-00069-00-WR | TAZEWELL | 98                        | 71        |
| CONTRACT NO. 89492 |                |          | ILLINOIS FED. AID PROJECT |           |