


FINAL SURVEYED	DATE
SHEET PLOTTED	
NOTE BOOK	
AREAS CHECKED	

ORIGINAL SURVEYED	DATE
SHEET PLOTTED	
NOTE BOOK	
AREAS CHECKED	

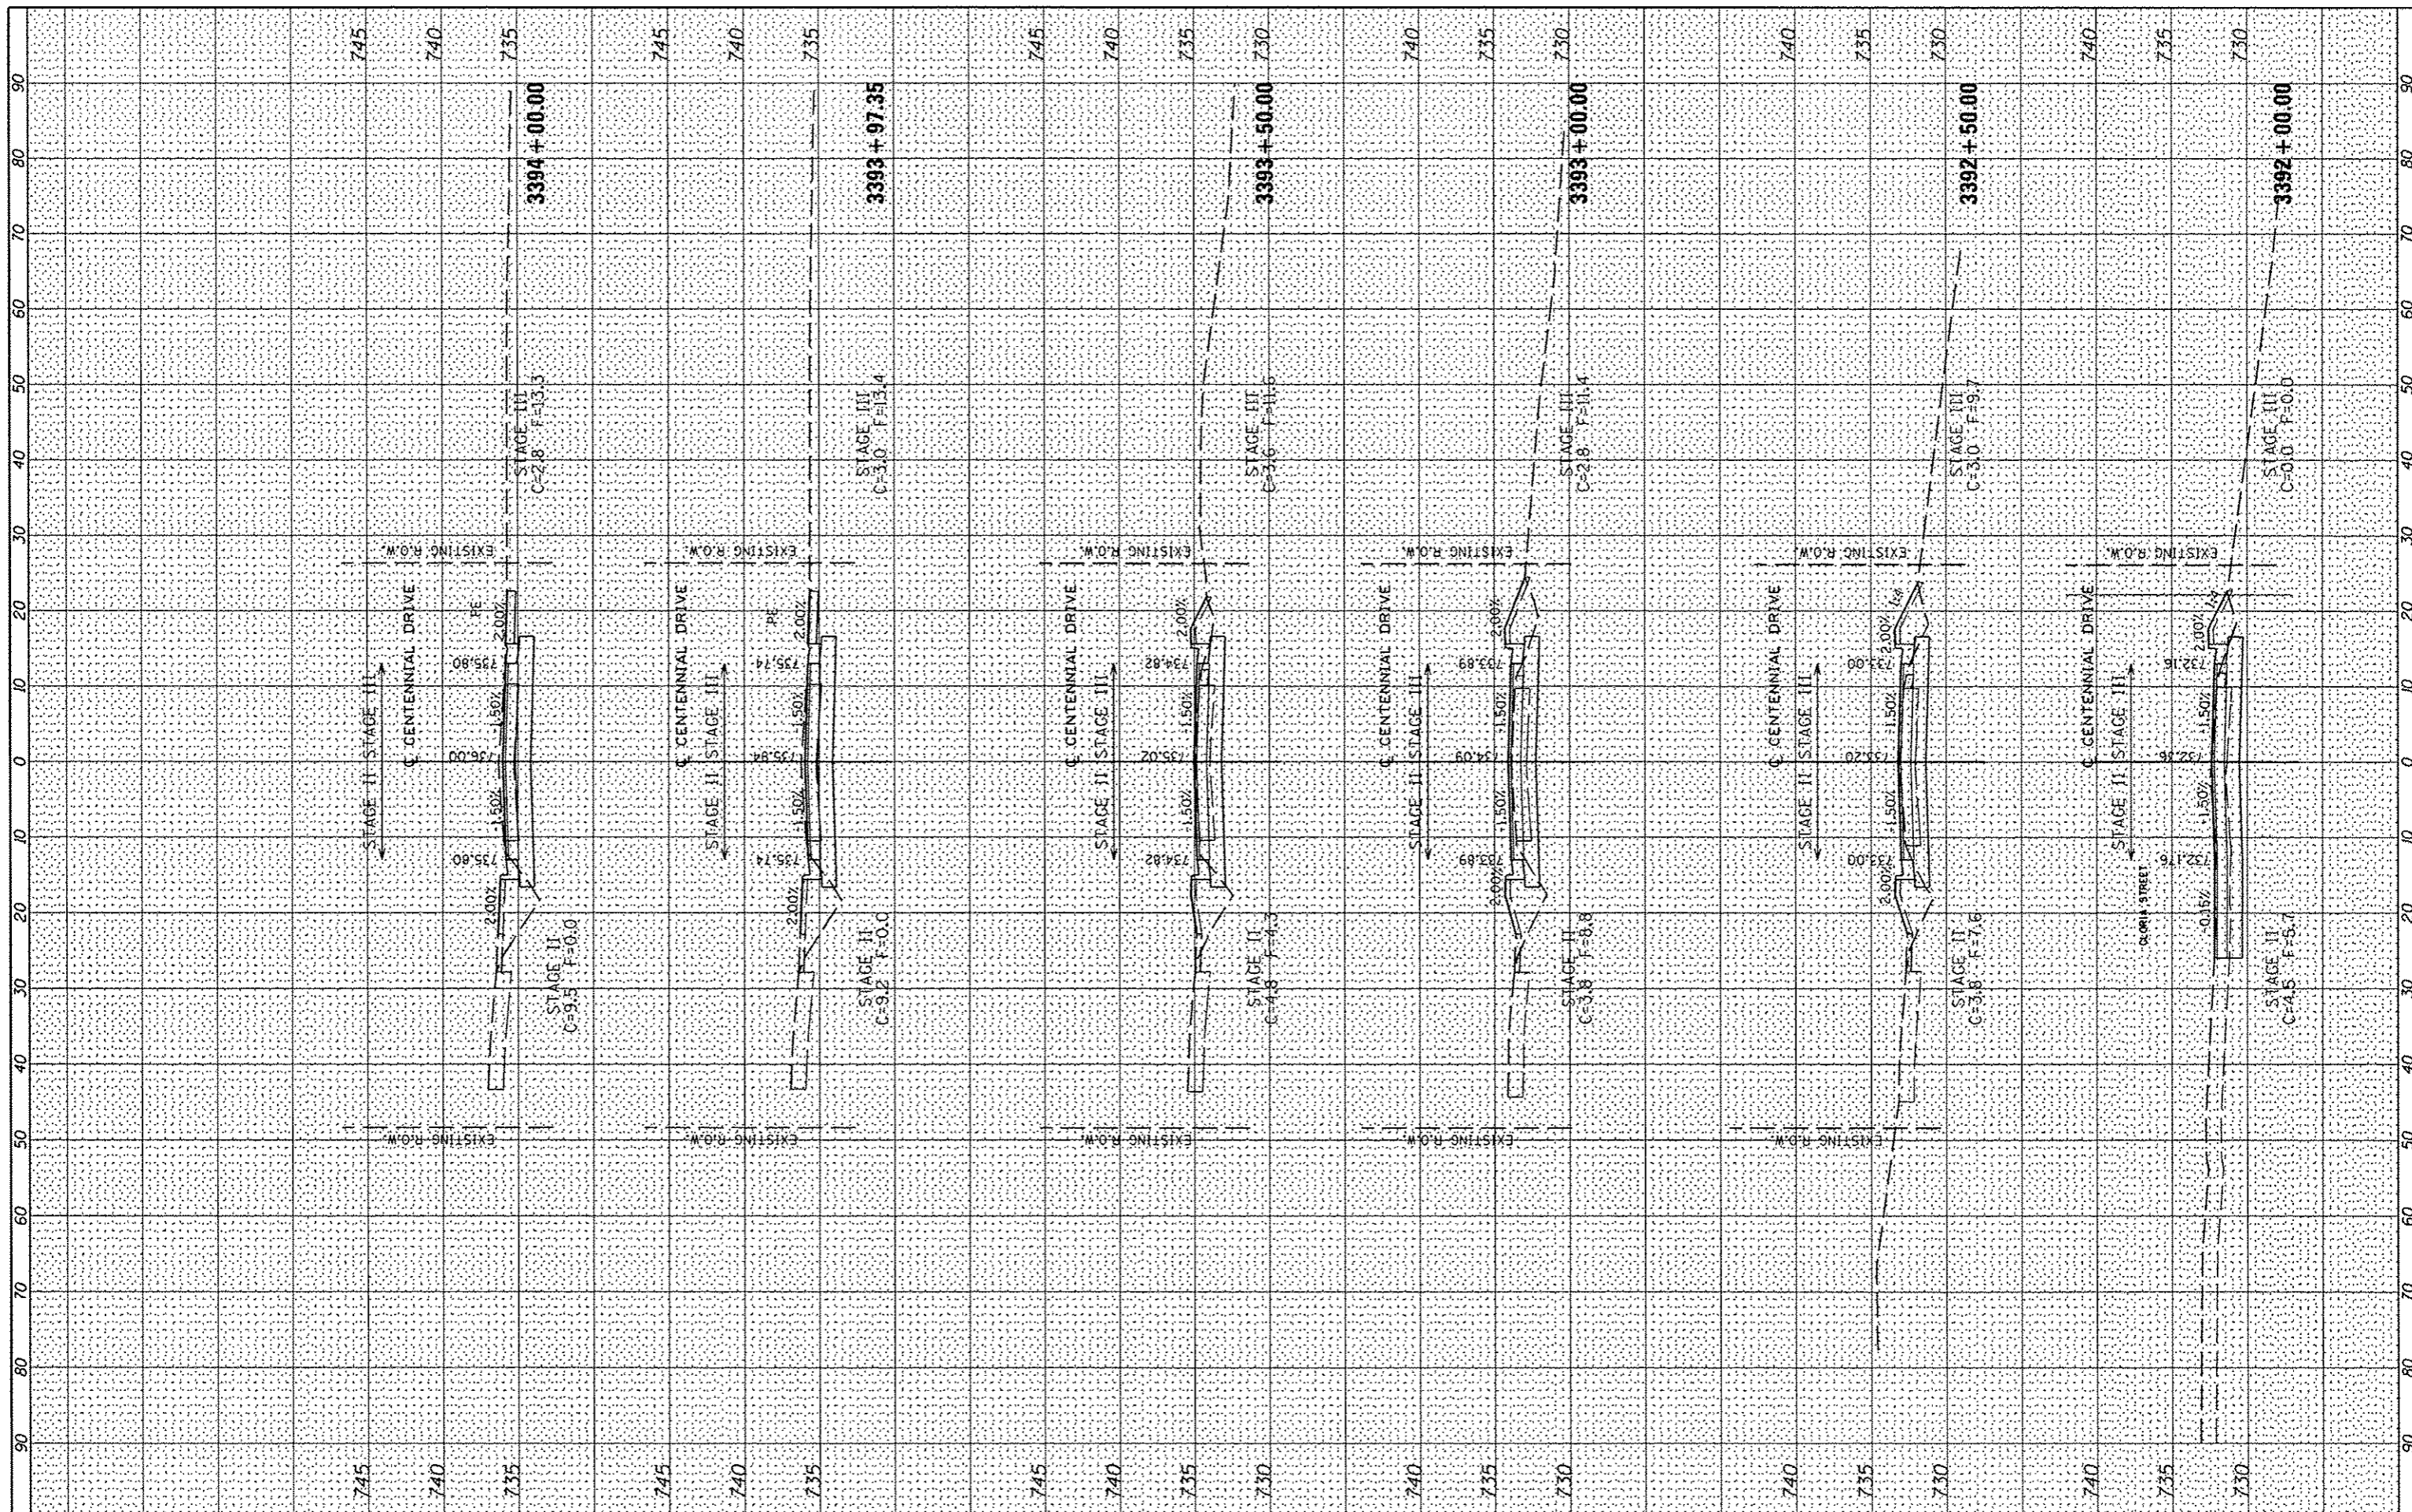

FILE NAME: \\237\2009\23709006\CentennialID-ivaPhaseV\Plt\

USER NAME: *mlouis
 CADD\CAOD Sheets\0489492-ahf-rsc.dgn
 PLOT SCALE: 20.0000' / 1" /
 PLOT DATE: 10/15/2012

DESIGNED -
 DRAWN -
 CHECKED -
 DATE -

REVISED -
 REVISED -
 REVISED -
 REVISED -

**CITY OF EAST PEORIA
 WASHINGTON TOWNSHIP**

CENTENNIAL PHASE V IMPROVEMENTS

SCALE: SHEET OF SHEETS STA. 3392+00.00 TO STA. 3394+00.00

F.A.U. RTE.	SECTION	COUNTY	TOTAL SHEETS	SHEET NO.
6745	07-00069-00-WR	TAZEWELL	98	73
CONTRACT NO. 89492				
ILLINOIS FED. AID PROJECT				