


FINAL	DATE
SURVEY	BY
PLOTTED	
NOTE BOOK	
AREAS CHECKED	

ORIGINAL	DATE
SURVEY	BY
PLOTTED	
NOTE BOOK	
AREAS CHECKED	

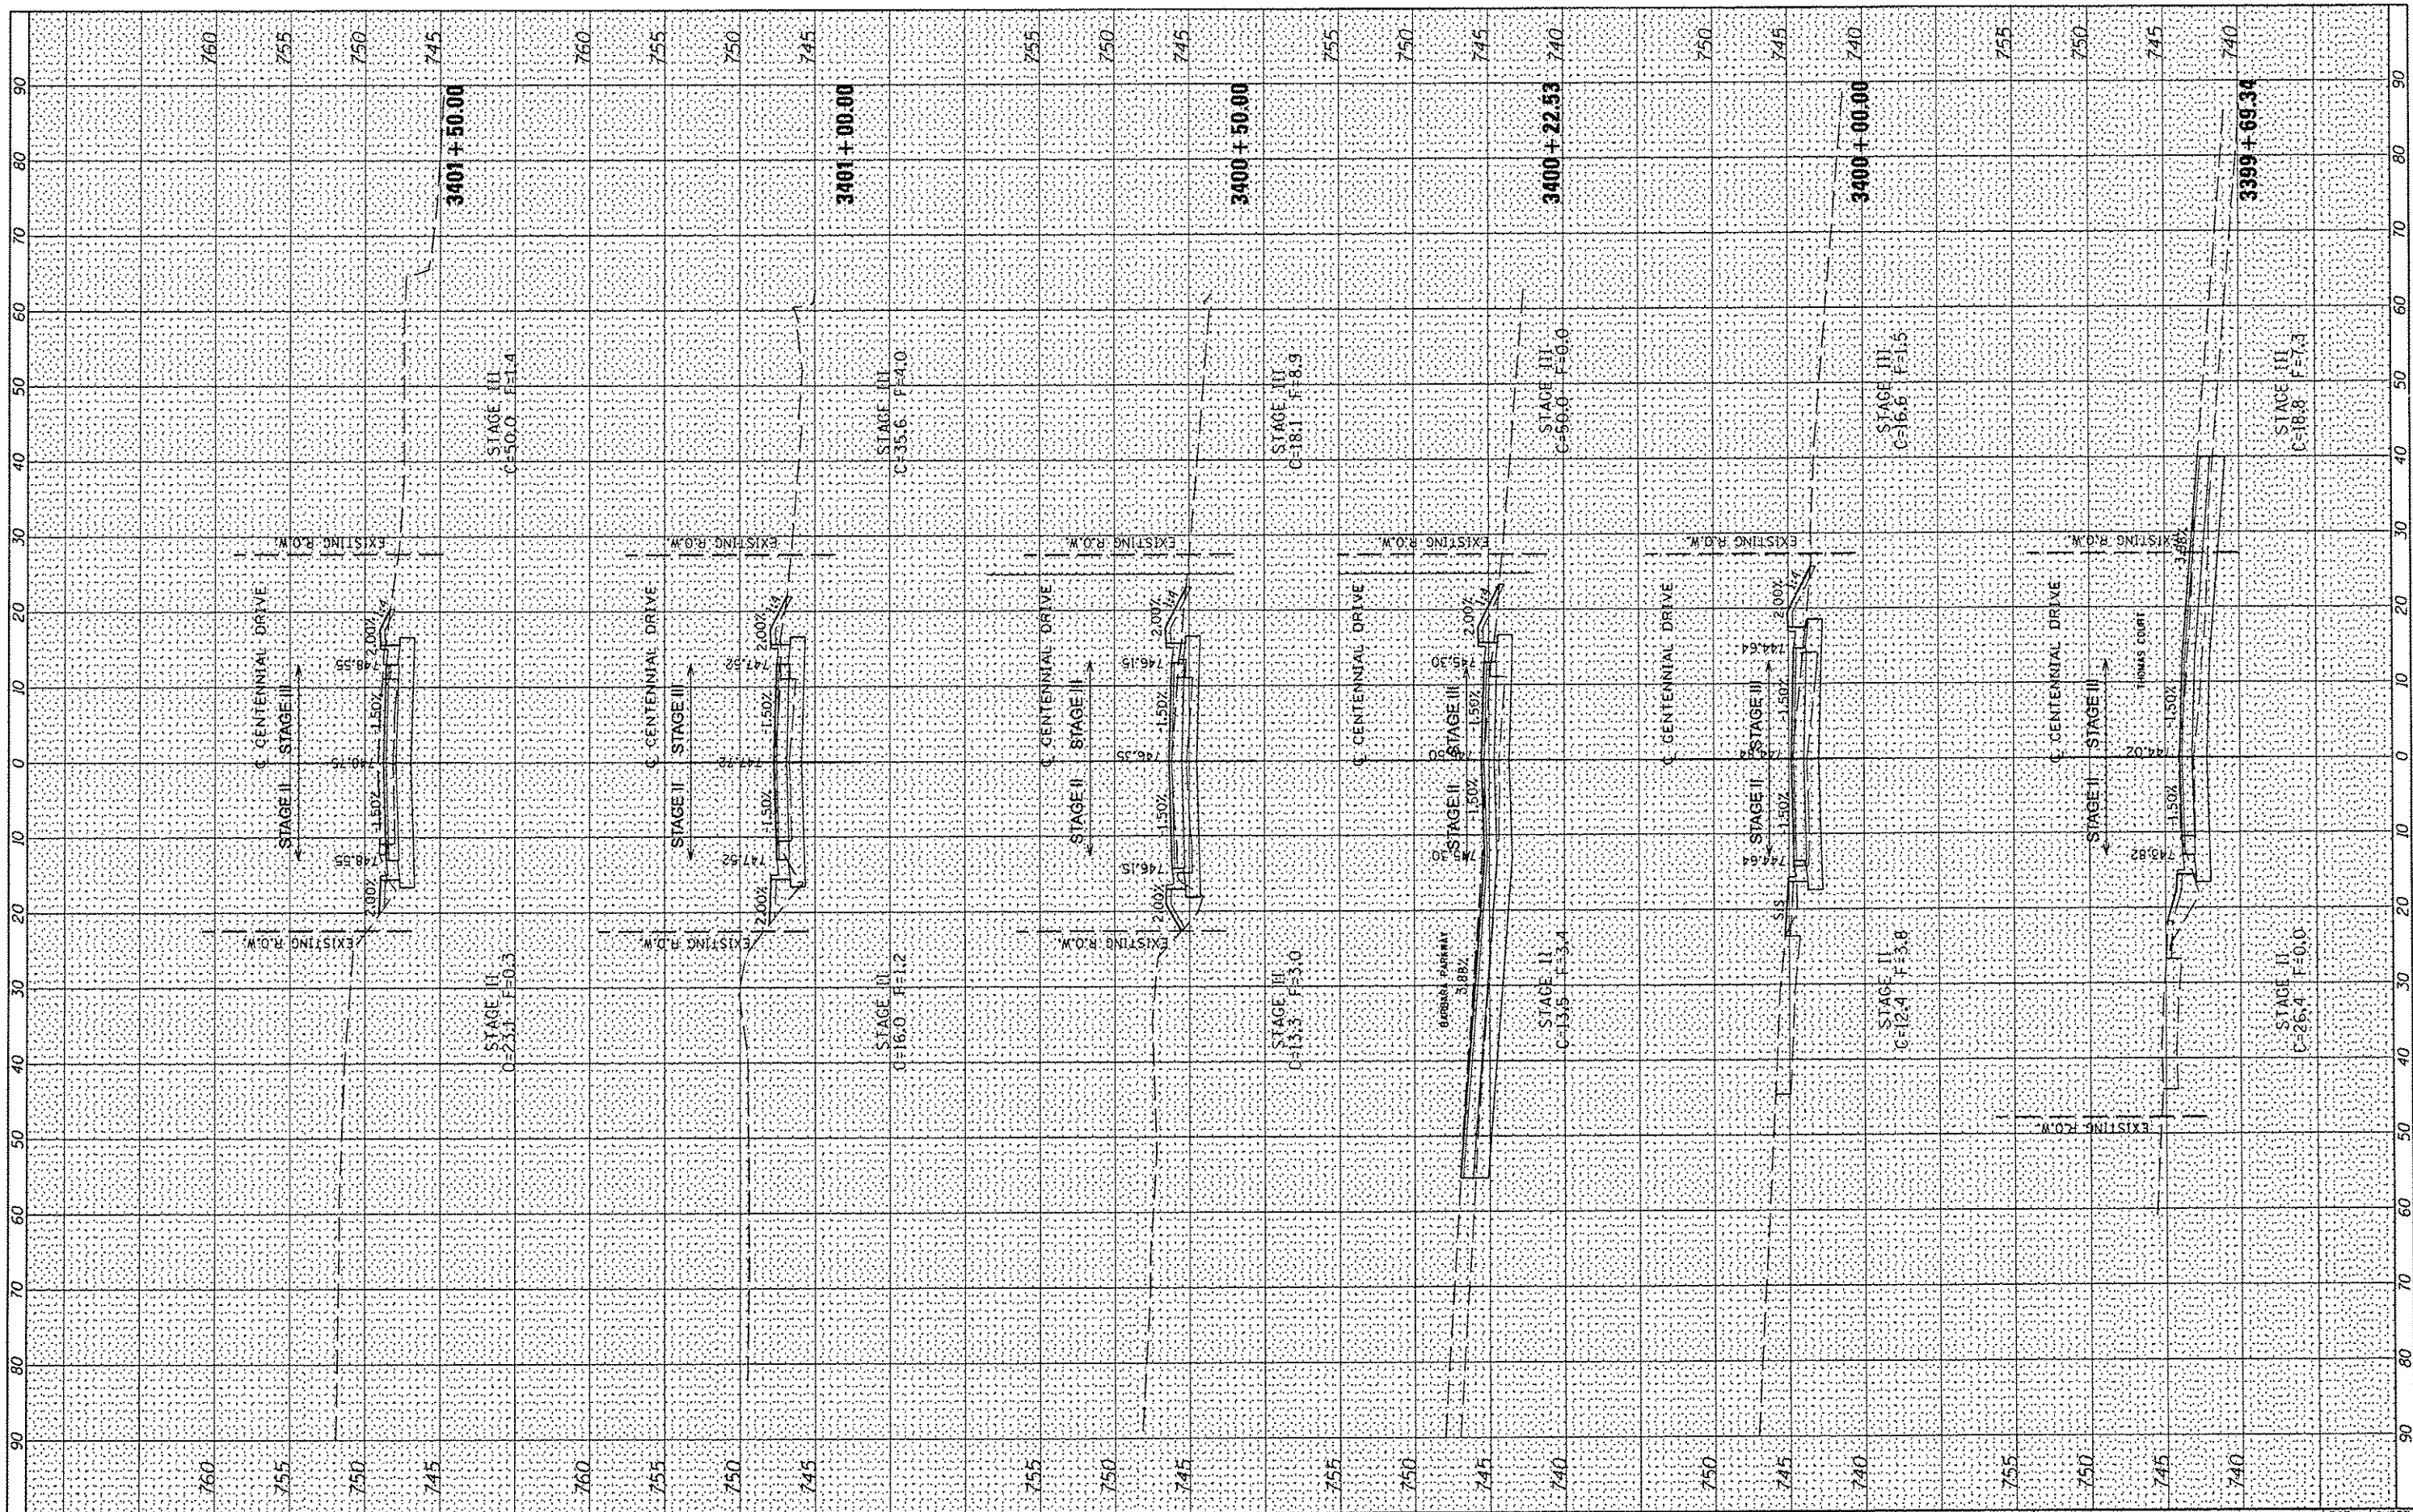

FILE NAME	USER NAME	DESIGNED	REVISED	CITY OF EAST PEORIA WASHINGTON TOWNSHIP	CENTENNIAL PHASE V IMPROVEMENTS	F.A.U. RTE.	SECTION	COUNTY	TOTAL SHEETS	SHEET NO.	
\\237\2889\23789886\CentennialV\PhaseV\PHD	*jlovis	DRAWN	REVISED			6745	07-00069-00-WR	TAZEWELL	98	76	
PLOT SCALE = 28.8928' / IN.		CHECKED	REVISED			CONTRACT NO. 89492					
PLOT DATE = 11/16/2012		DATE	REVISED			ILLINOIS FED. AID PROJECT					
					SCALE:	SHEET OF SHEETS		STA. 3399+69.34 TO STA. 3401+50.00			