


| | |
|---------------|------|
| FINAL SURVEY | DATE |
| PLOTTED | |
| NOTE BOOK | |
| AREAS CHECKED | |

| | |
|-----------------|------|
| ORIGINAL SURVEY | DATE |
| PLOTTED | |
| NOTE BOOK | |
| AREAS CHECKED | |

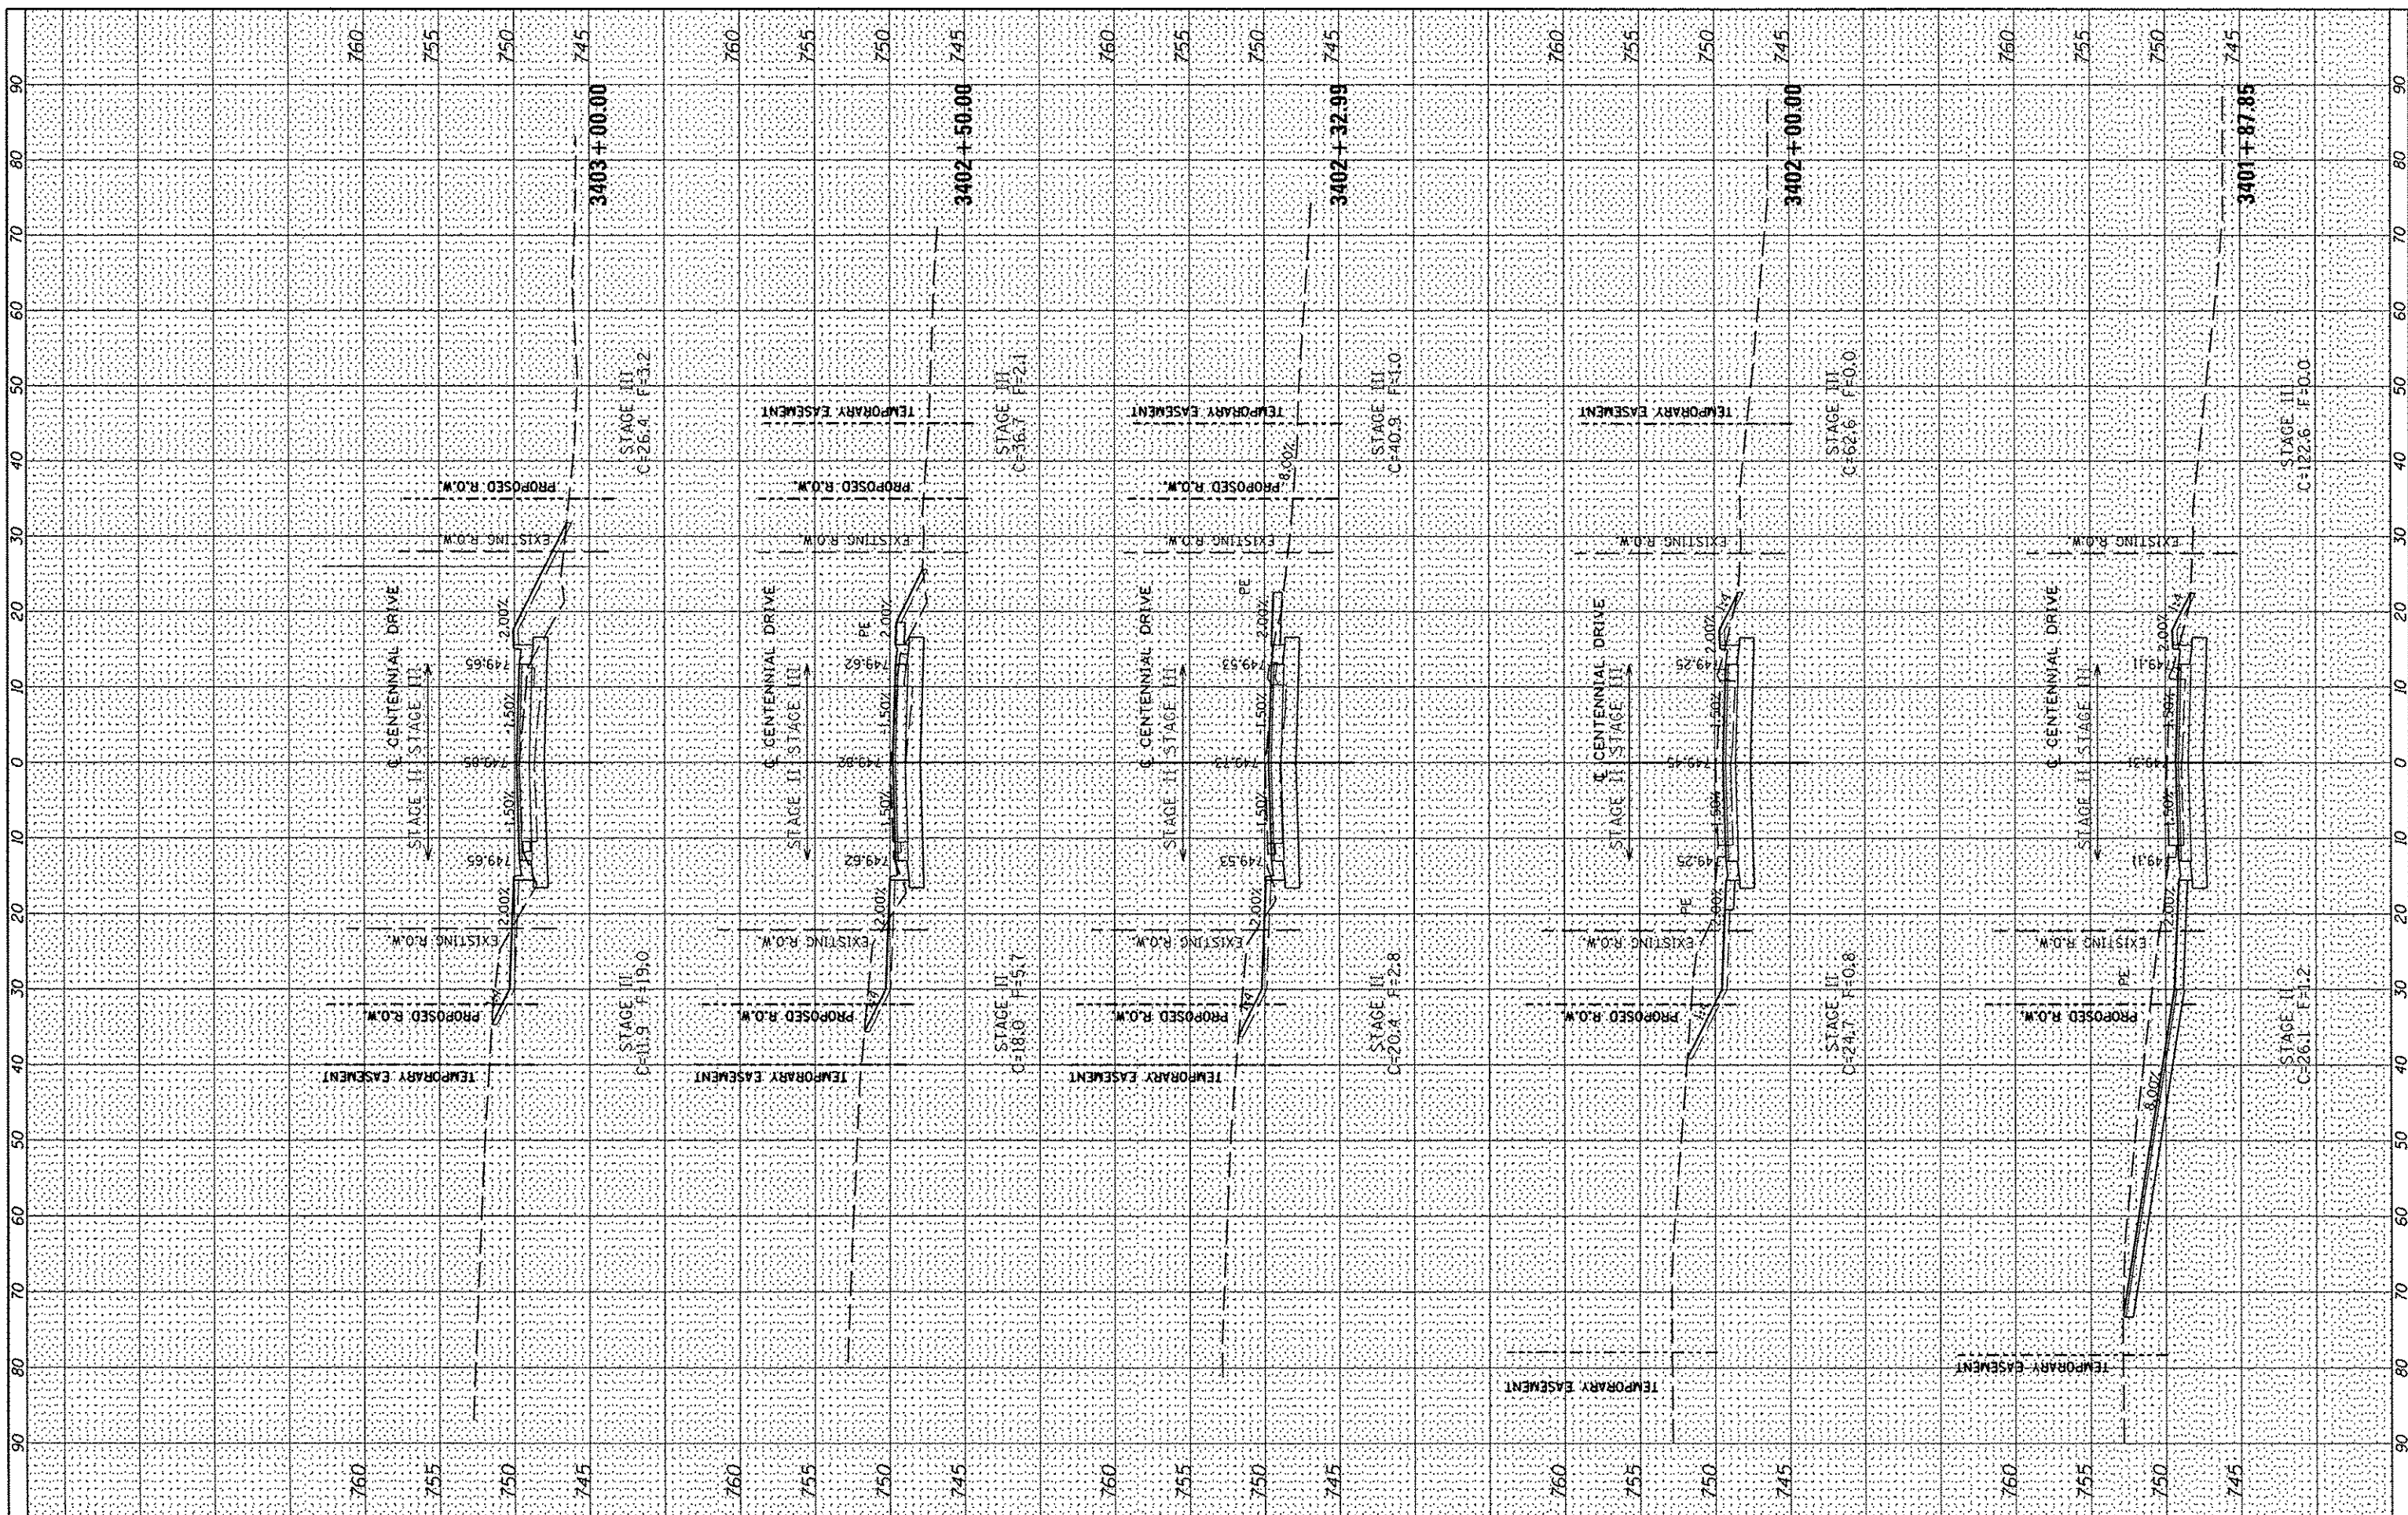

FILE NAME = s:\237\2809\23709206\CentennialDrivePhaseVPlan.dwg
 USER NAME = vllowis
 PLOT SCALE = 28.0000 / IN.
 PLOT DATE = 10/15/2012

| | |
|----------|----------|
| DESIGNED | REVISOR |
| DRAWN | REVISION |
| CHECKED | REVISION |
| DATE | REVISION |

**CITY OF EAST PEORIA
WASHINGTON TOWNSHIP**

CENTENNIAL PHASE V IMPROVEMENTS

SCALE: SHEET OF SHEETS STA. 3401+87.85 TO STA. 3403+00.00

| | | | | |
|--------------------|----------------|----------|---------------------------|-----------|
| F.A.U. RTE. | SECTION | COUNTY | TOTAL SHEETS | SHEET NO. |
| 6745 | 07-00069-00-WR | TAZEWELL | 98 | 77 |
| CONTRACT NO. 89492 | | | ILLINOIS FED. AID PROJECT | |