


DATE	BY
DATE	BY
DATE	BY
DATE	BY
DATE	BY
DATE	BY

DATE	BY
DATE	BY
DATE	BY
DATE	BY
DATE	BY
DATE	BY

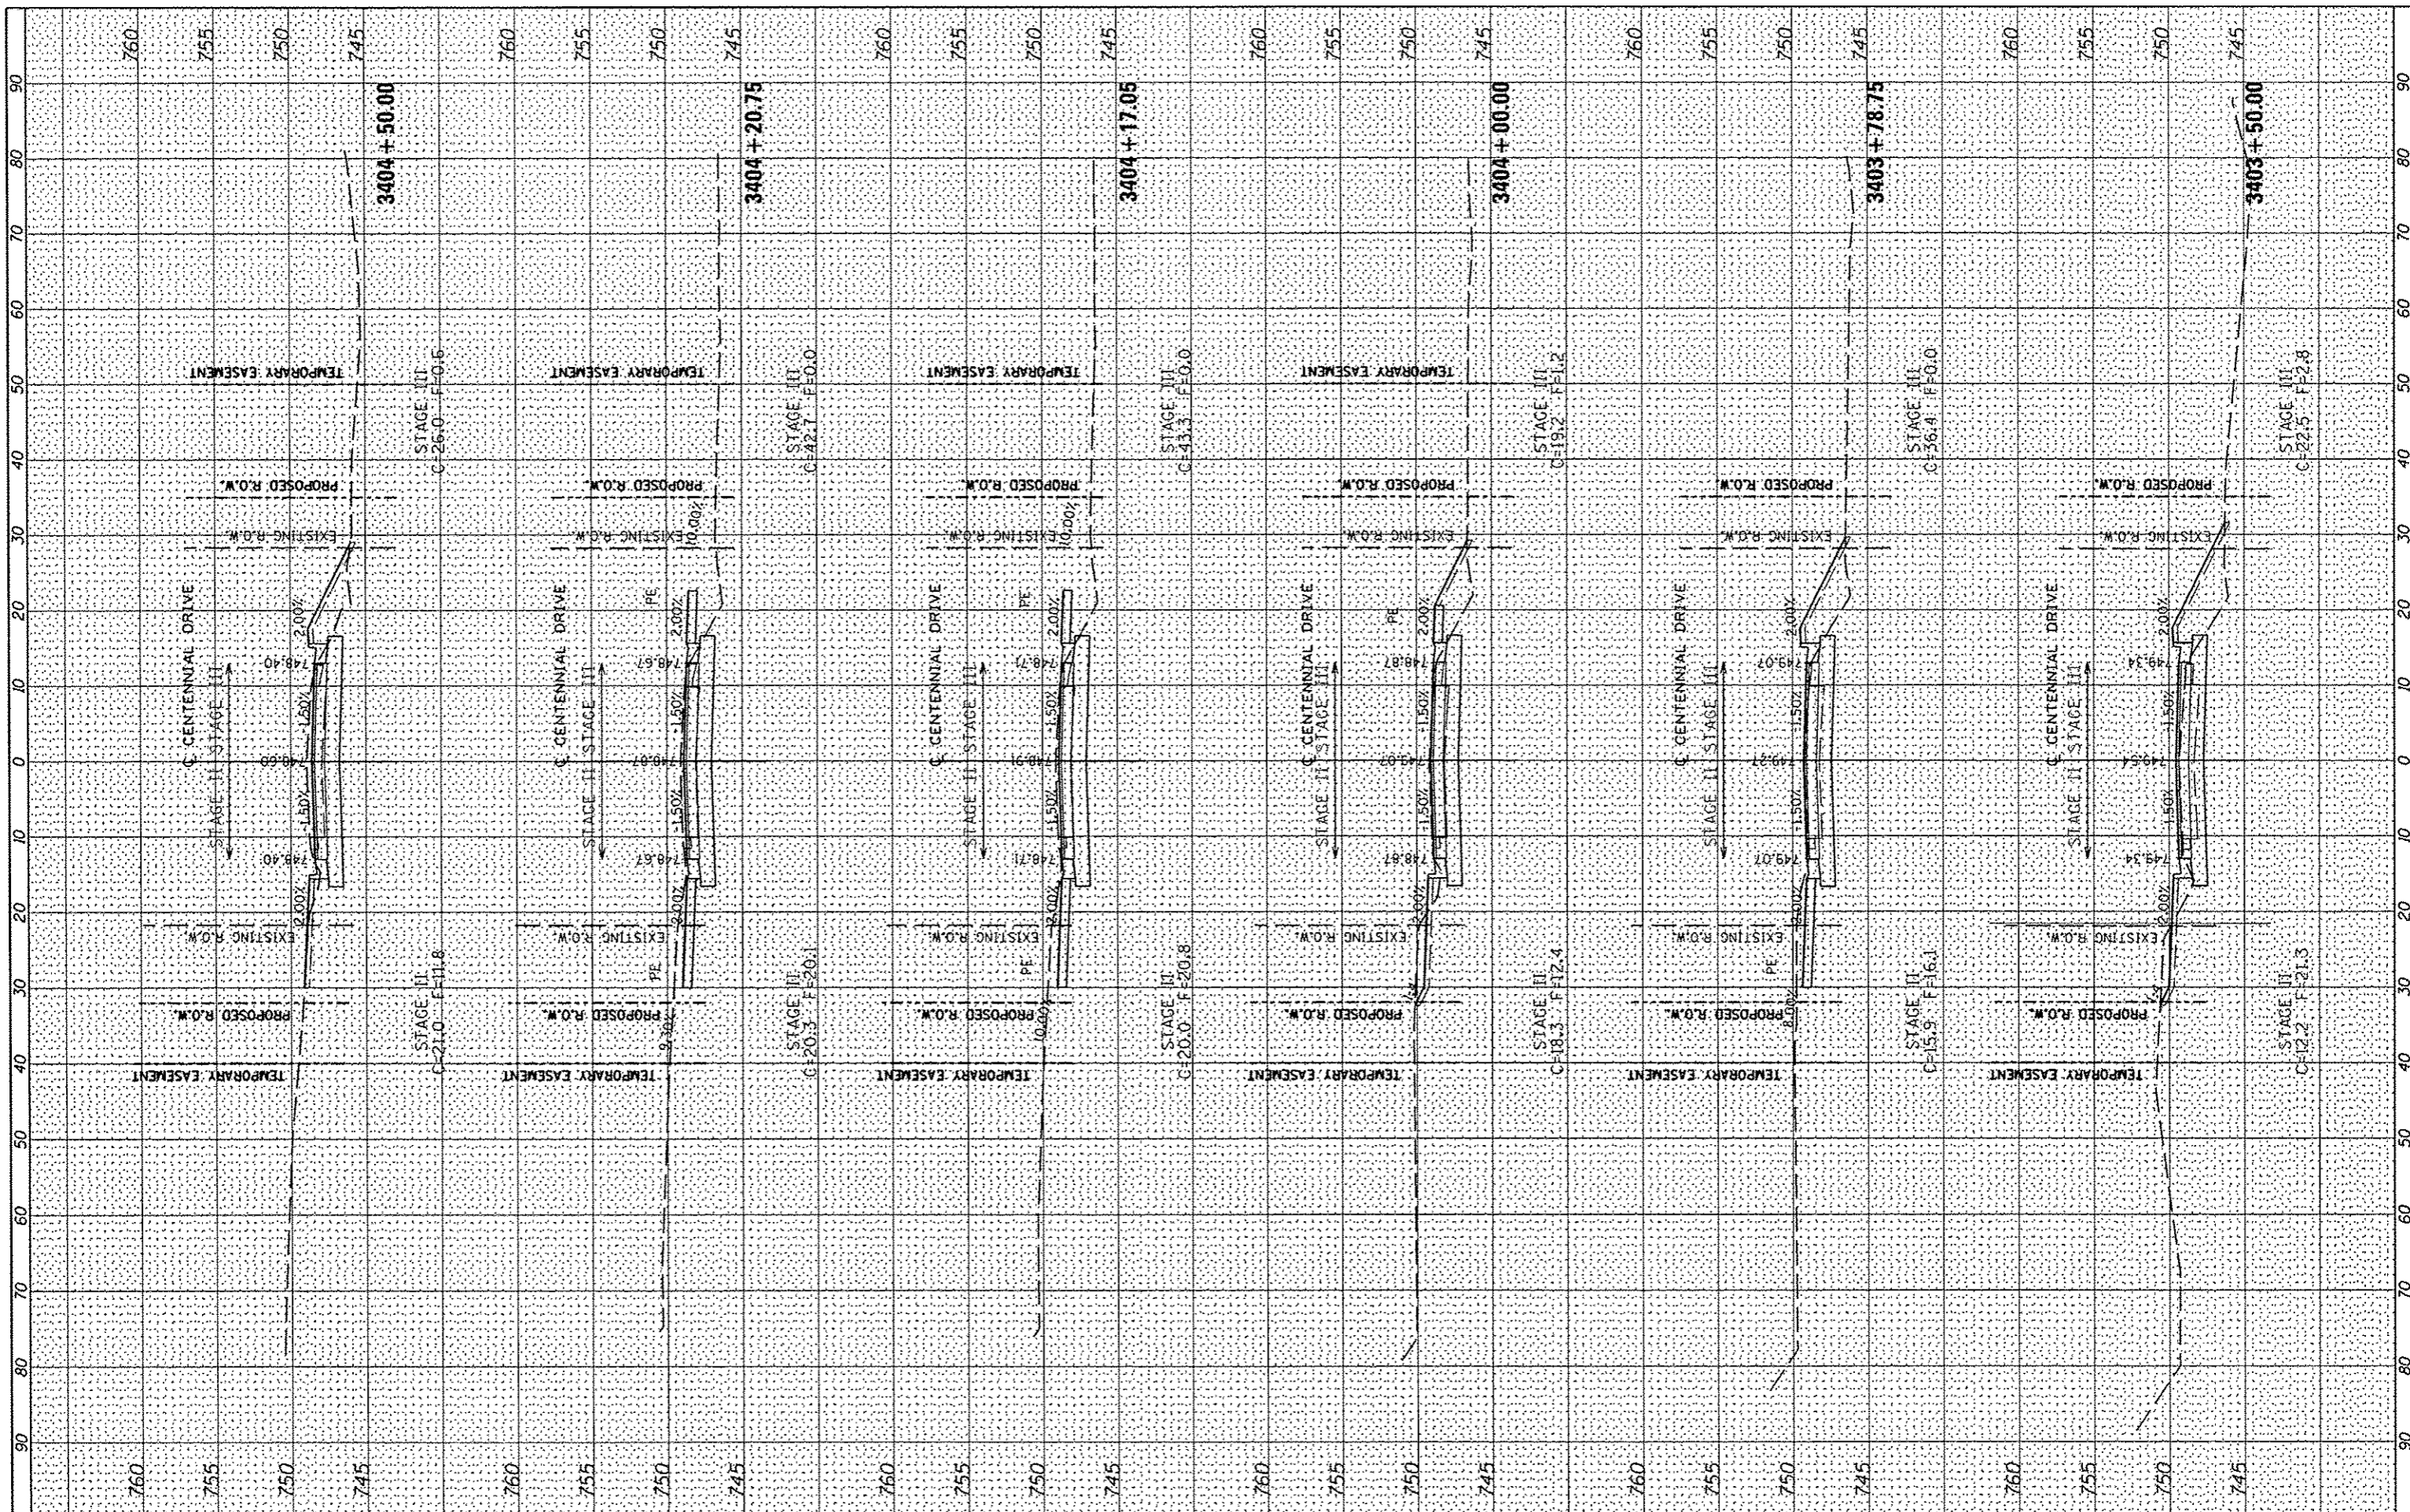

FILE NAME = s:\237\2009\23709006\CentennialID-1vaPhaseV\PH11\ADD\LEAD0 Sheets\0489492.sht*.asc.dgn
 USER NAME = wltewis
 DESIGNED -
 DRAWN -
 CHECKED -
 DATE - 10/15/2012
 PLOT SCALE = 20.0000' / 1" = 2000
 PLOT DATE = 10/15/2012

DESIGNED -	REVISED -
DRAWN -	REVISED -
CHECKED -	REVISED -
DATE -	REVISED -

**CITY OF EAST PEORIA
WASHINGTON TOWNSHIP**

CENTENNIAL PHASE V IMPROVEMENTS

SCALE: SHEET OF SHEETS STA. 3403+50.00 TO STA. 3404+50.00

F.A.U. RTE.	SECTION	COUNTY	TOTAL SHEETS	SHEET NO.
6745	07-00069-00-WR	TAZEWELL	98	78
CONTRACT NO. 89492			ILLINOIS FED. AID PROJECT	