


FINAL SURVEY	SUBMITTED	DATE
NOTE BOOK	PLOTTED	
AREAS CHECKED	TEMPLATE	
	AREAS CHECKED	

ORIGINAL SURVEY	SUBMITTED	DATE
NOTE BOOK	PLOTTED	
AREAS CHECKED	TEMPLATE	
	AREAS CHECKED	

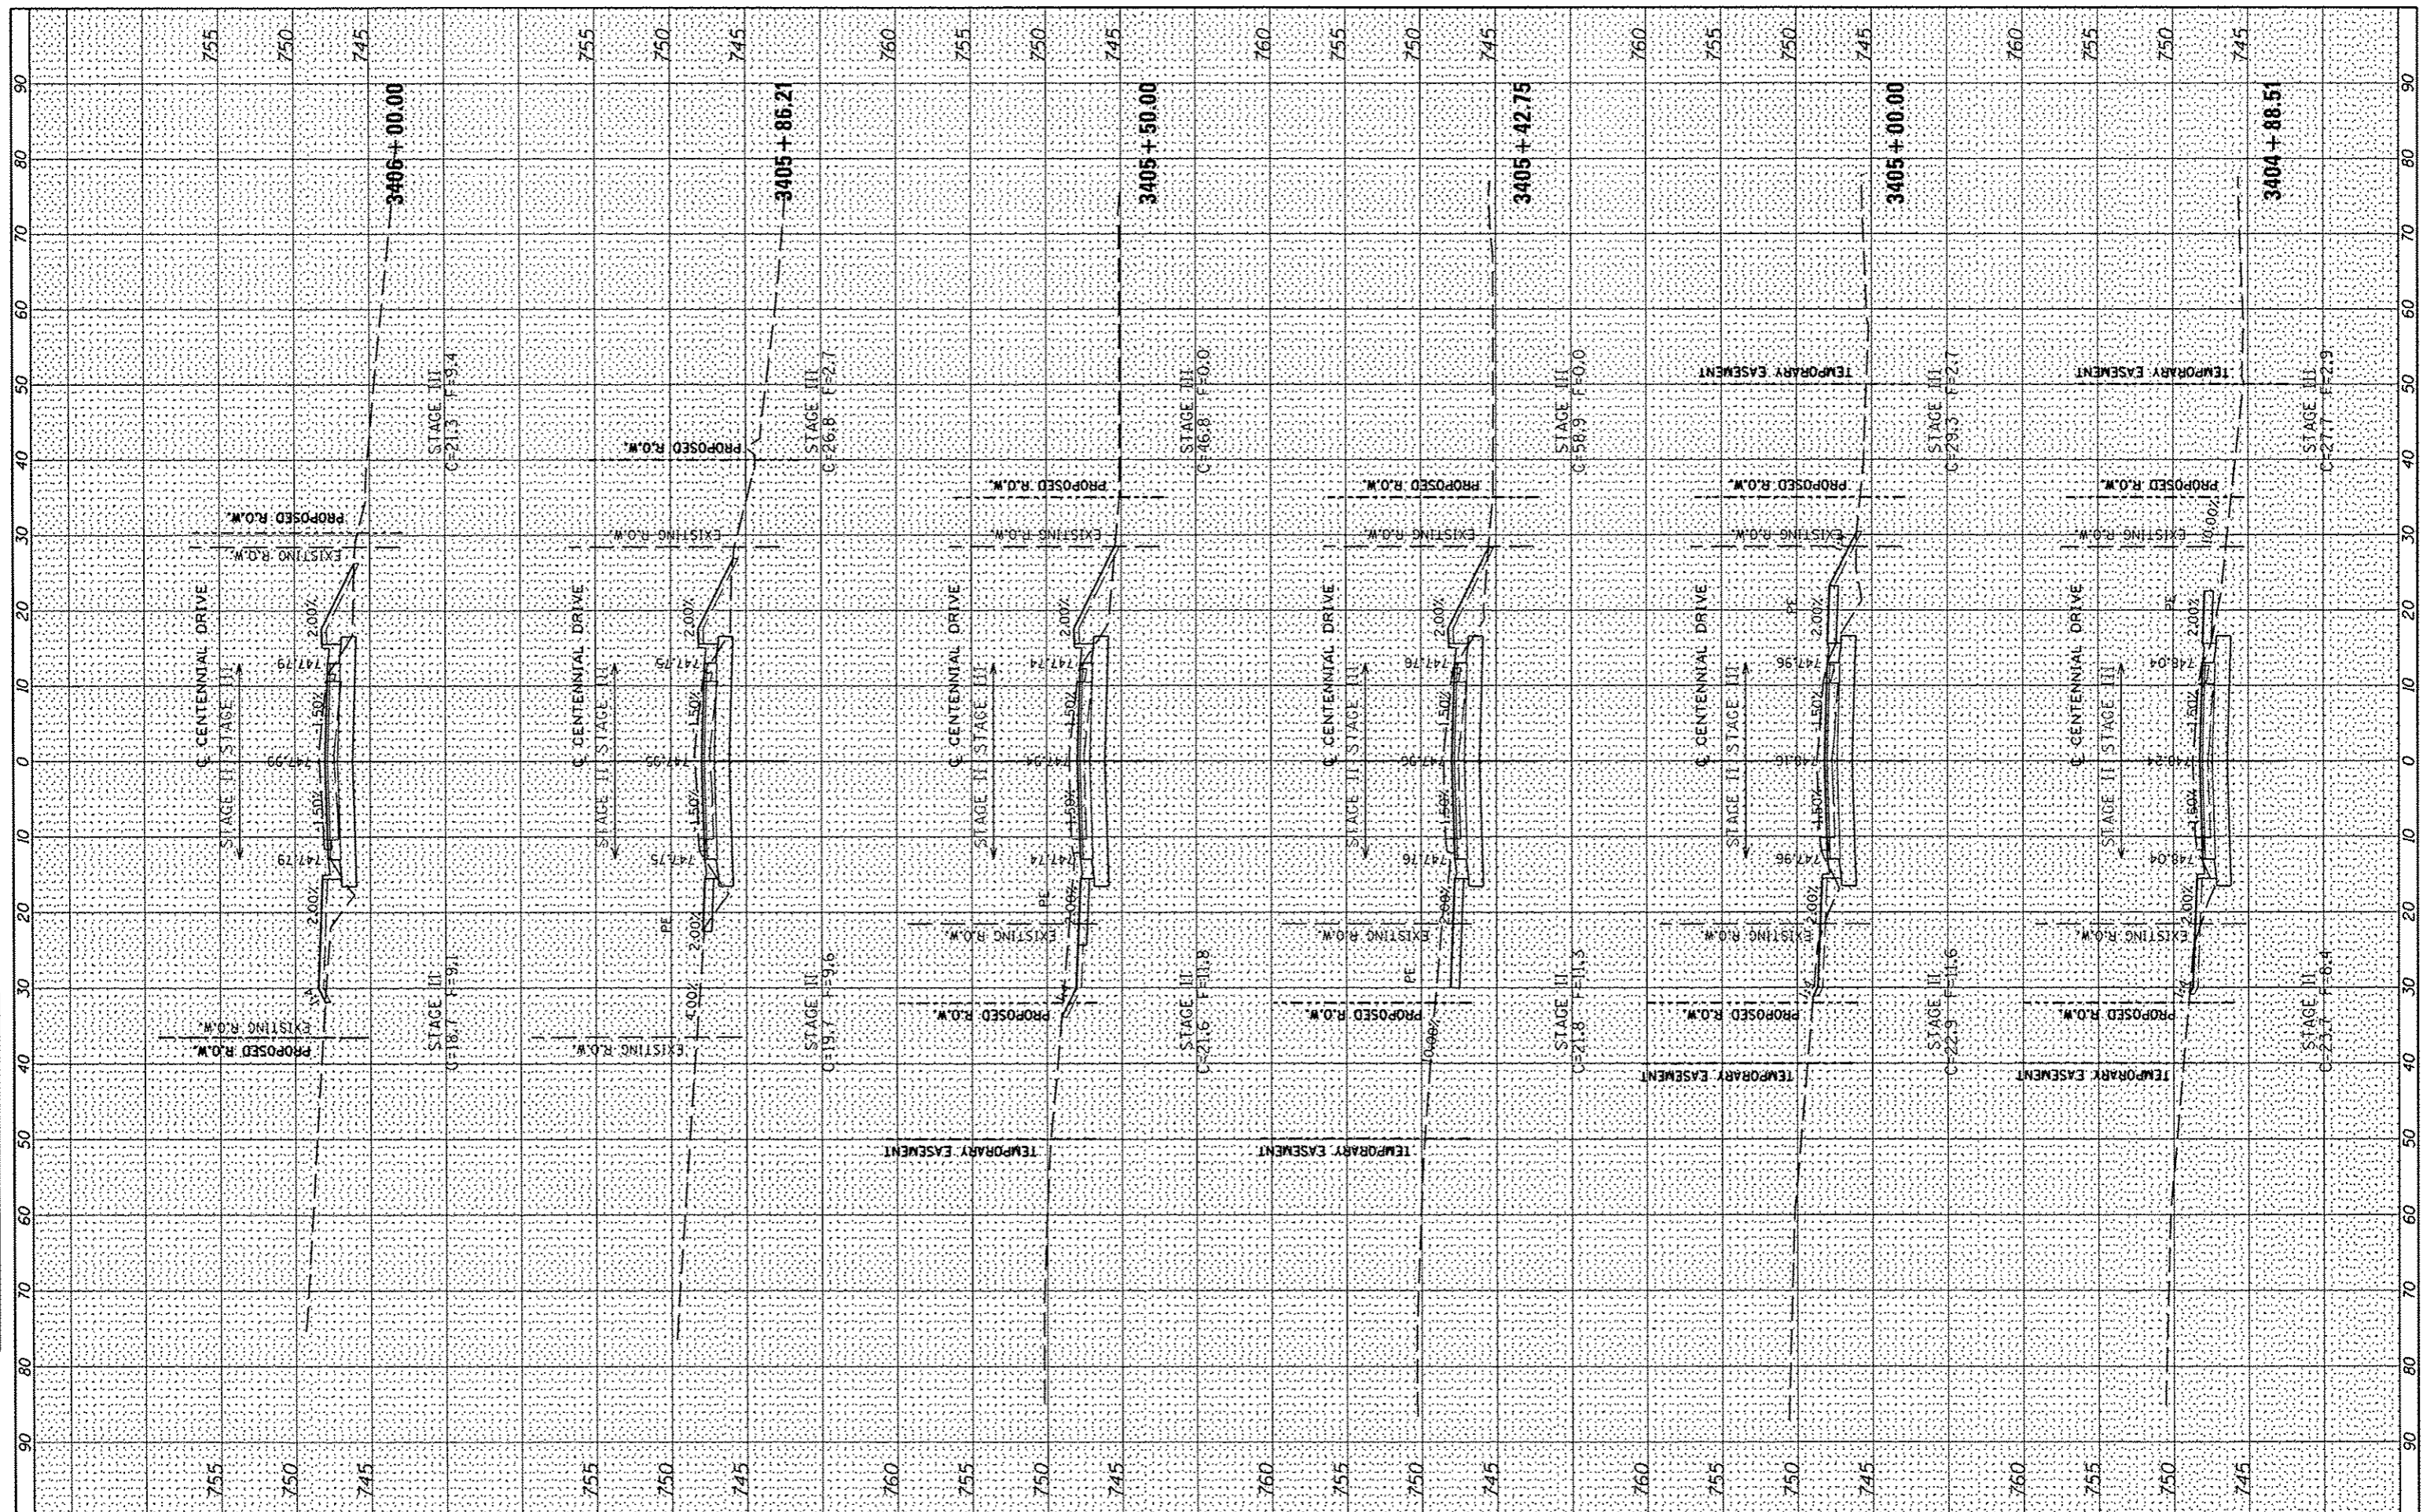

FILE NAME: s:\237\2009\237090005\CentennialDrivePhaseV\FINAL

USER NAME: willow
 CADD: CADD Sheets\0489492-ahs-xsc.dgn
 PLOT SCALE: 20.0000' / 1" IN.
 PLOT DATE: 10/15/2012

DESIGNED -
 DRAWN -
 CHECKED -
 DATE -

REVISED -
 REVISED -
 REVISED -
 REVISED -

**CITY OF EAST PEORIA
 WASHINGTON TOWNSHIP**

CENTENNIAL PHASE V IMPROVEMENTS

SCALE: SHEET OF SHEETS STA. 3404+88.51 TO STA. 3406+00.00

F.A.U. RTE.	SECTION	COUNTY	TOTAL SHEETS	SHEET NO.
6745	07-00069-00-WR	TAZEWELL	98	79
CONTRACT NO. 89492			ILLINOIS FED. AID PROJECT	