


BY	DATE
SUBMITTED	
PLOTTED	
TEMPLATE	
NOTE BOOK	
AREAS CHECKED	

BY	DATE
SUBMITTED	
PLOTTED	
TEMPLATE	
NOTE BOOK	
AREAS CHECKED	

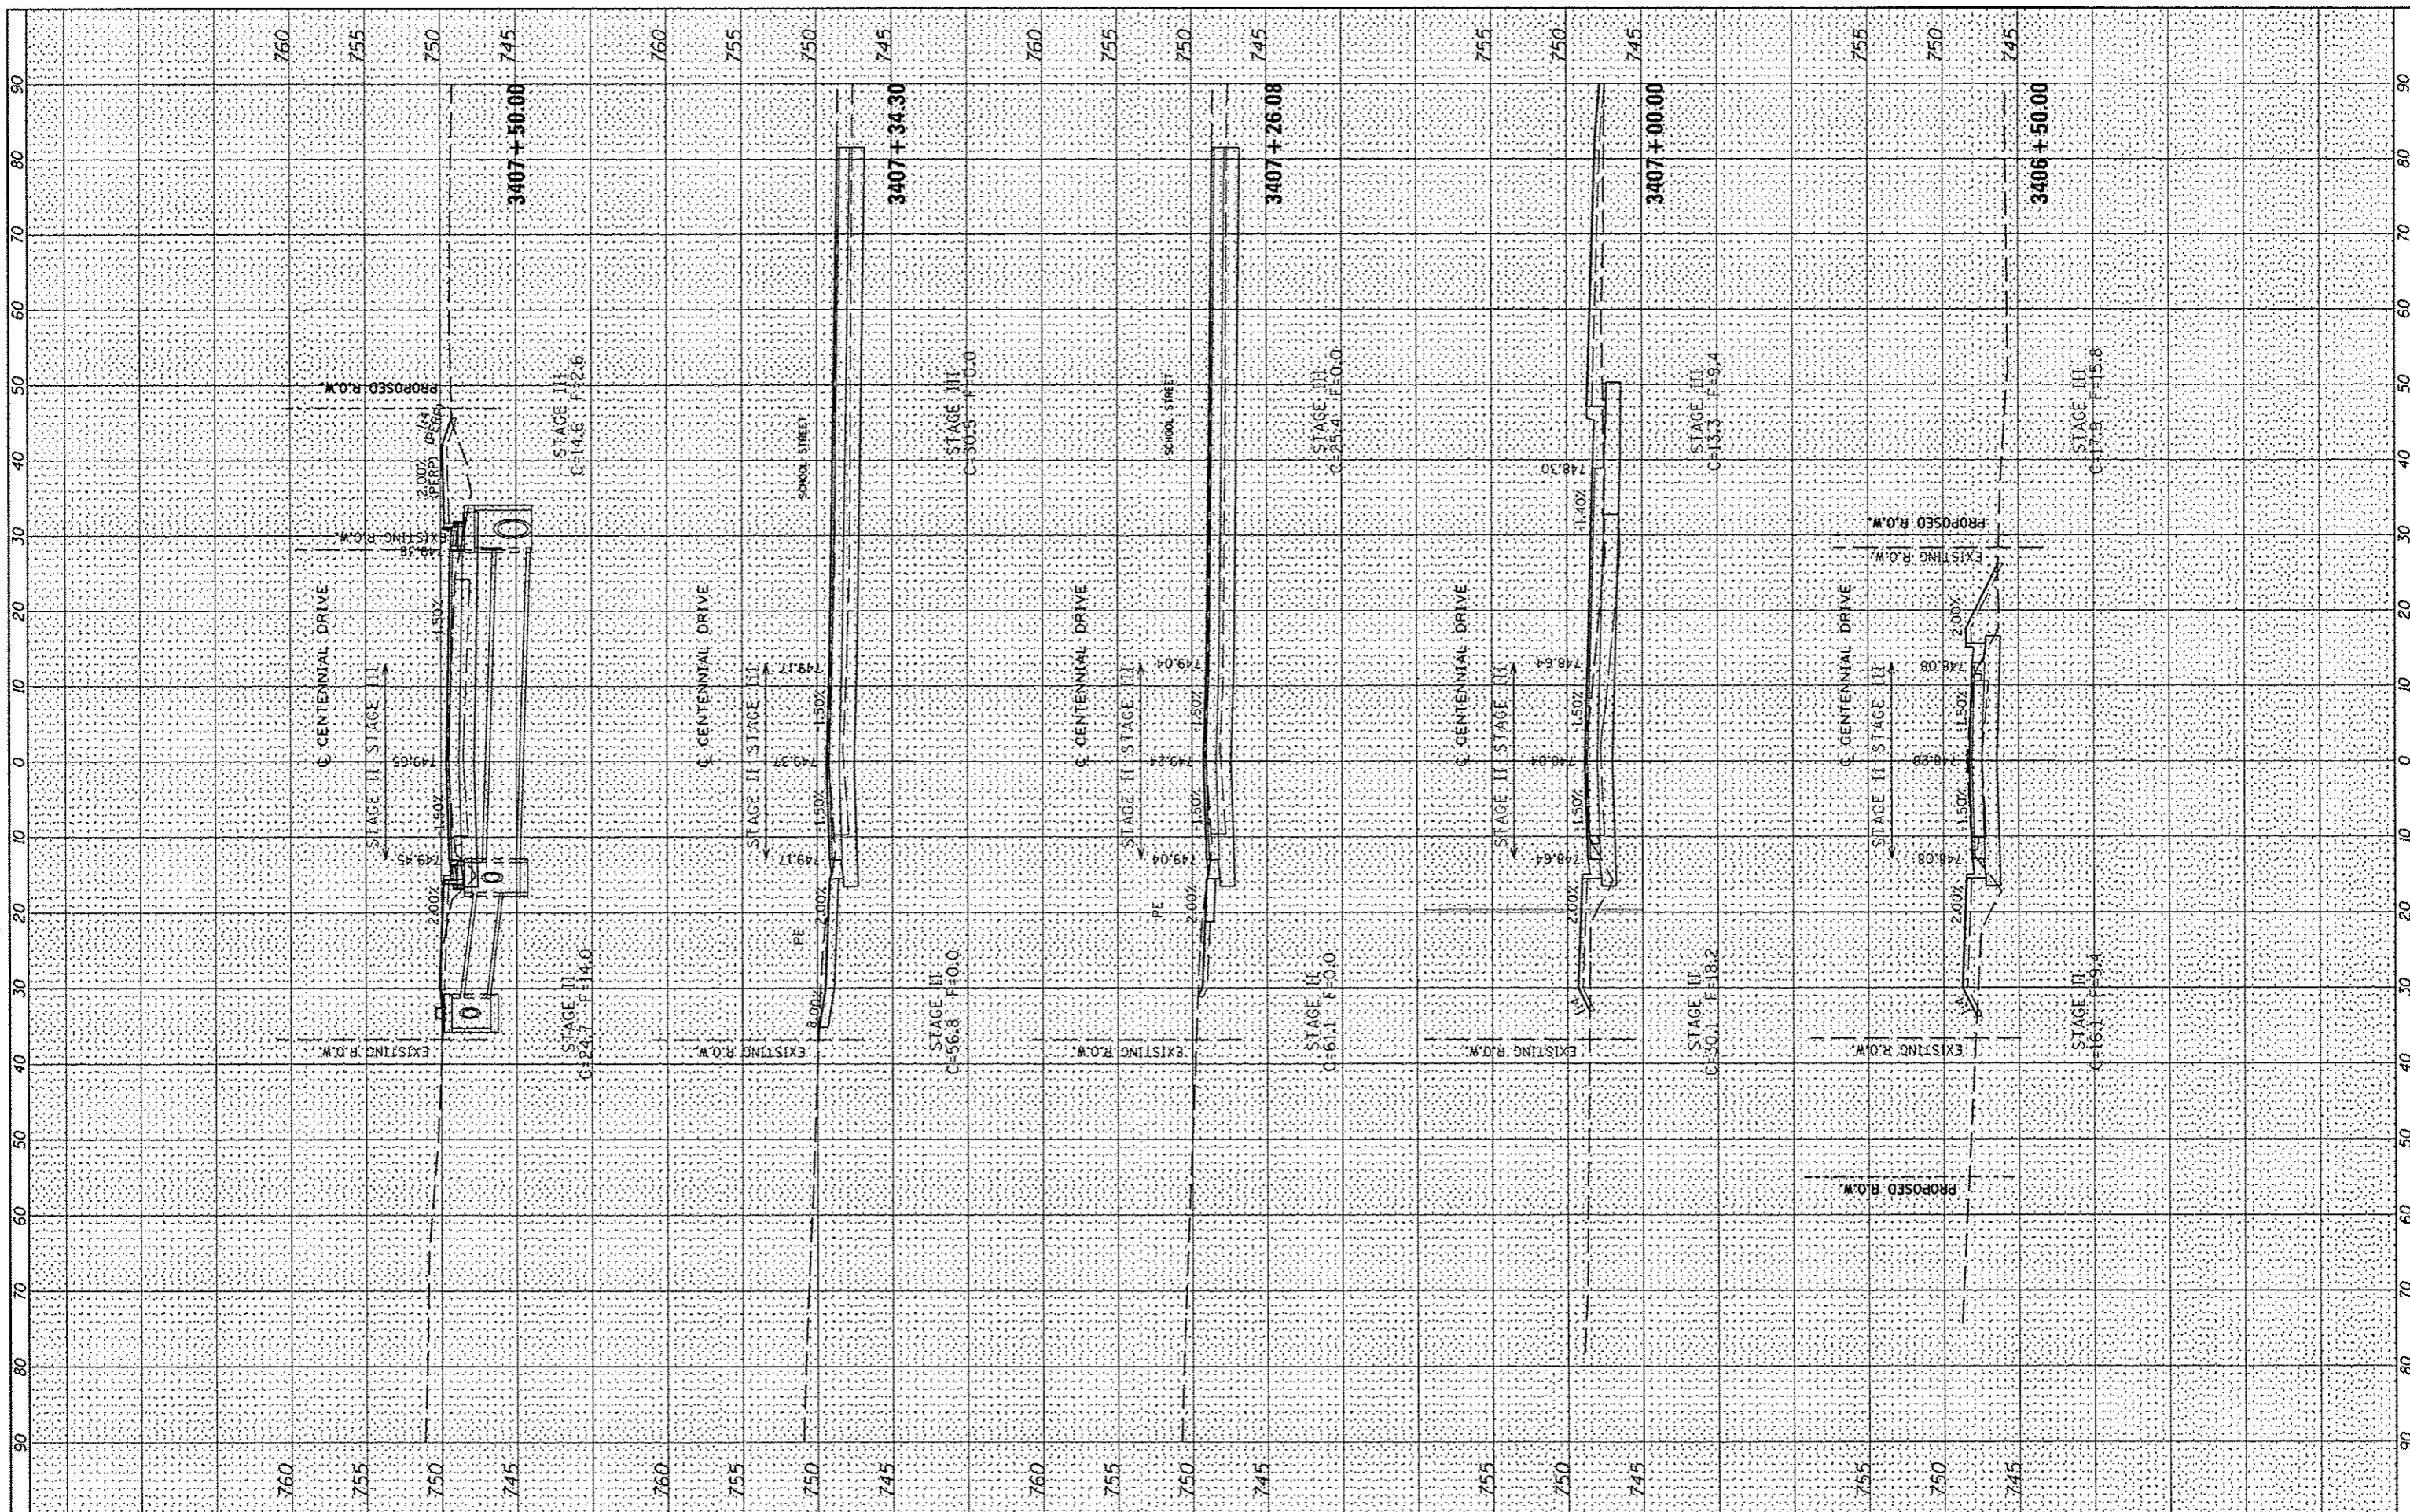

FILE NAME: \\237\2009\23709006\CentennialDrivePhaseV\PHIN

USER NAME: wllwos
 ADD\CADD Sheets\0489492.sht-xao.dgn
 PLOT SCALE: 20.0000 / IN.
 PLOT DATE: 10/15/2012

DESIGNED -
 DRAWN -
 CHECKED -
 DATE -

REVISED -
 REVISED -
 REVISED -
 REVISED -

**CITY OF EAST PEORIA
 WASHINGTON TOWNSHIP**

CENTENNIAL PHASE V IMPROVEMENTS

SCALE: SHEET OF SHEETS STA. 3406+10.49 TO STA. 3407+50.00

F.A.J. RTE.	SECTION	COUNTY	TOTAL SHEETS	SHEET NO.
6T45	07-00069-00-WR	TAZEWELL	98	80
CONTRACT NO. 89492			ILLINOIS FED. AID PROJECT	