


| | |
|-----------------|--|
| DATE | |
| BY | |
| NO. | |
| ORIGINAL SURVEY | |
| TEMPERATURE | |
| NOTE BOOK | |
| AREAS CHECKED | |

| | |
|-----------------|--|
| DATE | |
| BY | |
| NO. | |
| ORIGINAL SURVEY | |
| TEMPERATURE | |
| NOTE BOOK | |
| AREAS CHECKED | |

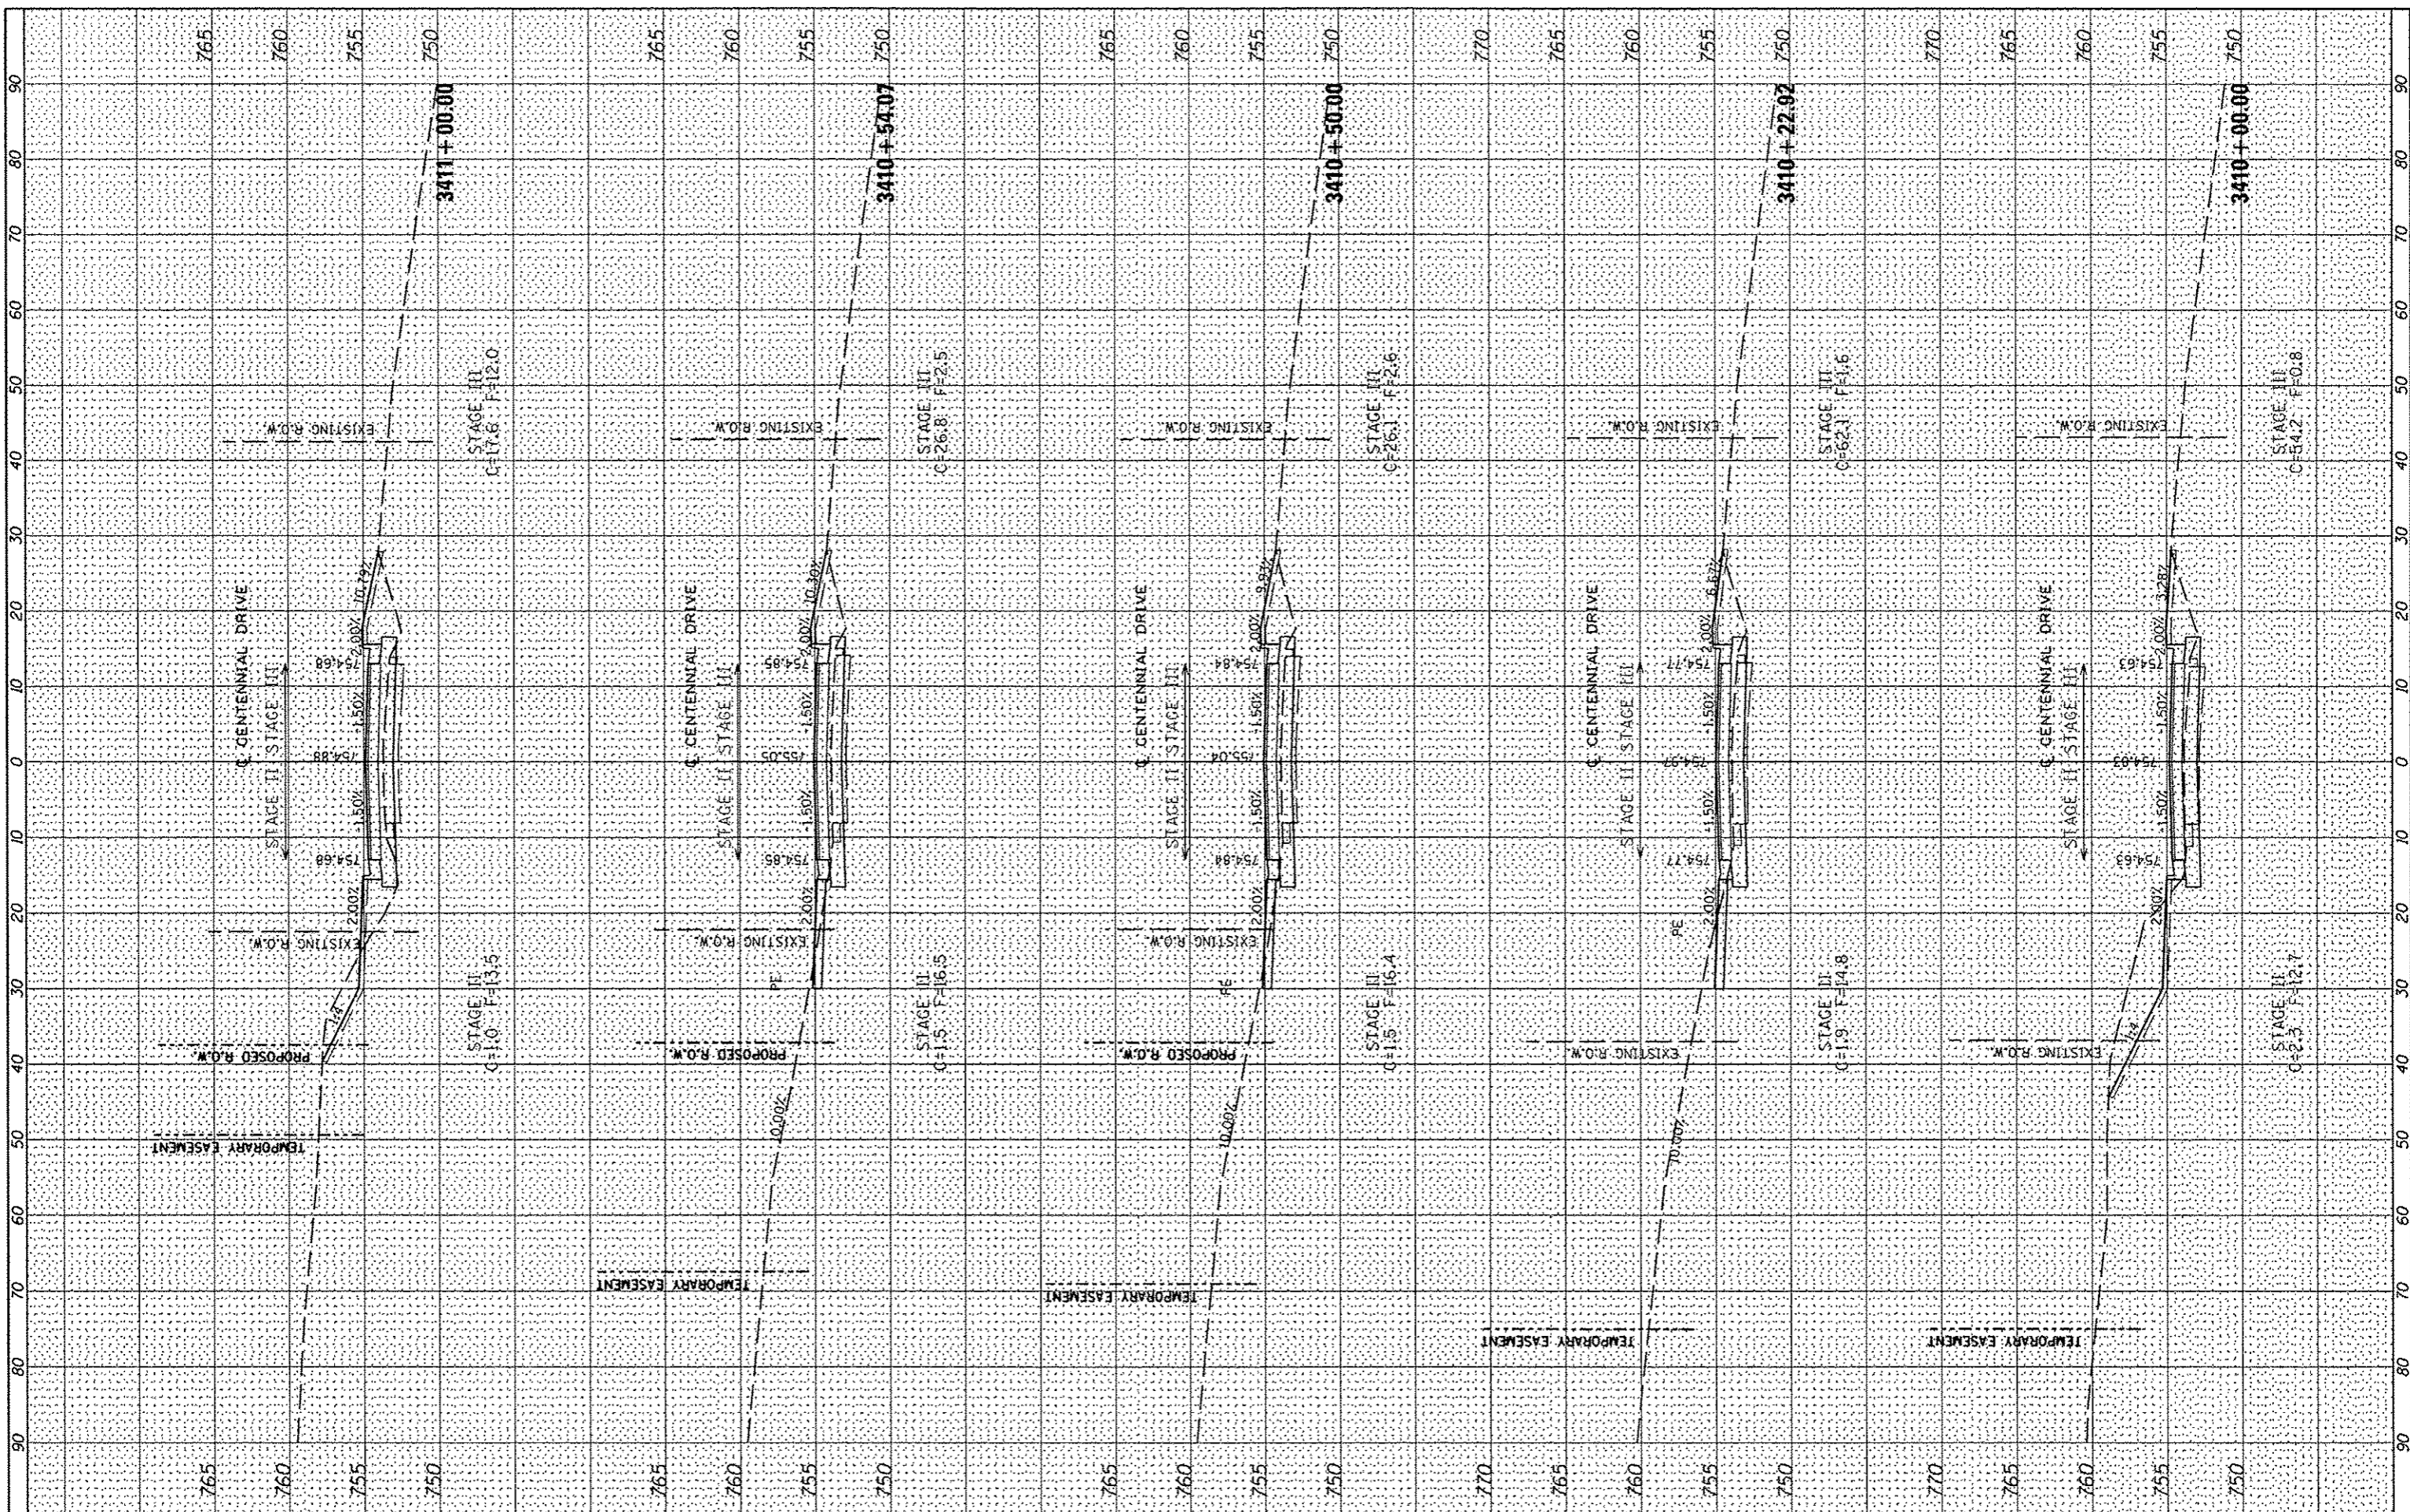

FILE NAME = s:\237\2009\23789005\CentennialDrivePhaseVPHD\ADD\CADD_Sheets\0489492-ah1-xsc.dgn

USER NAME = wilcox
 DESIGNED -
 DRAWN -
 CHECKED -
 DATE = 10/15/2012

REVISIONS
 REVISED -
 REVISED -
 REVISED -
 REVISED -

**CITY OF EAST PEORIA
 WASHINGTON TOWNSHIP**

CENTENNIAL PHASE V IMPROVEMENTS

SCALE: SHEET OF SHEETS STA. 3410+00.00 TO STA. 3411+00.00

| | | | | |
|--------------------|----------------|----------|---------------------------|-----------|
| F.A.U. RTE. | SECTION | COUNTY | TOTAL SHEETS | SHEET NO. |
| 6745 | 07-00069-00-WR | TAZEWELL | 98 | 82 |
| CONTRACT NO. 89492 | | | ILLINOIS FED. AID PROJECT | |