


| | | |
|---------------|----|------|
| FINAL SURVEY | BY | DATE |
| PLOTTED | | |
| NOTE BOOK NO. | | |
| AREAS CHECKED | | |

| | | |
|-----------------|----|------|
| ORIGINAL SURVEY | BY | DATE |
| PLOTTED | | |
| NOTE BOOK NO. | | |
| AREAS CHECKED | | |

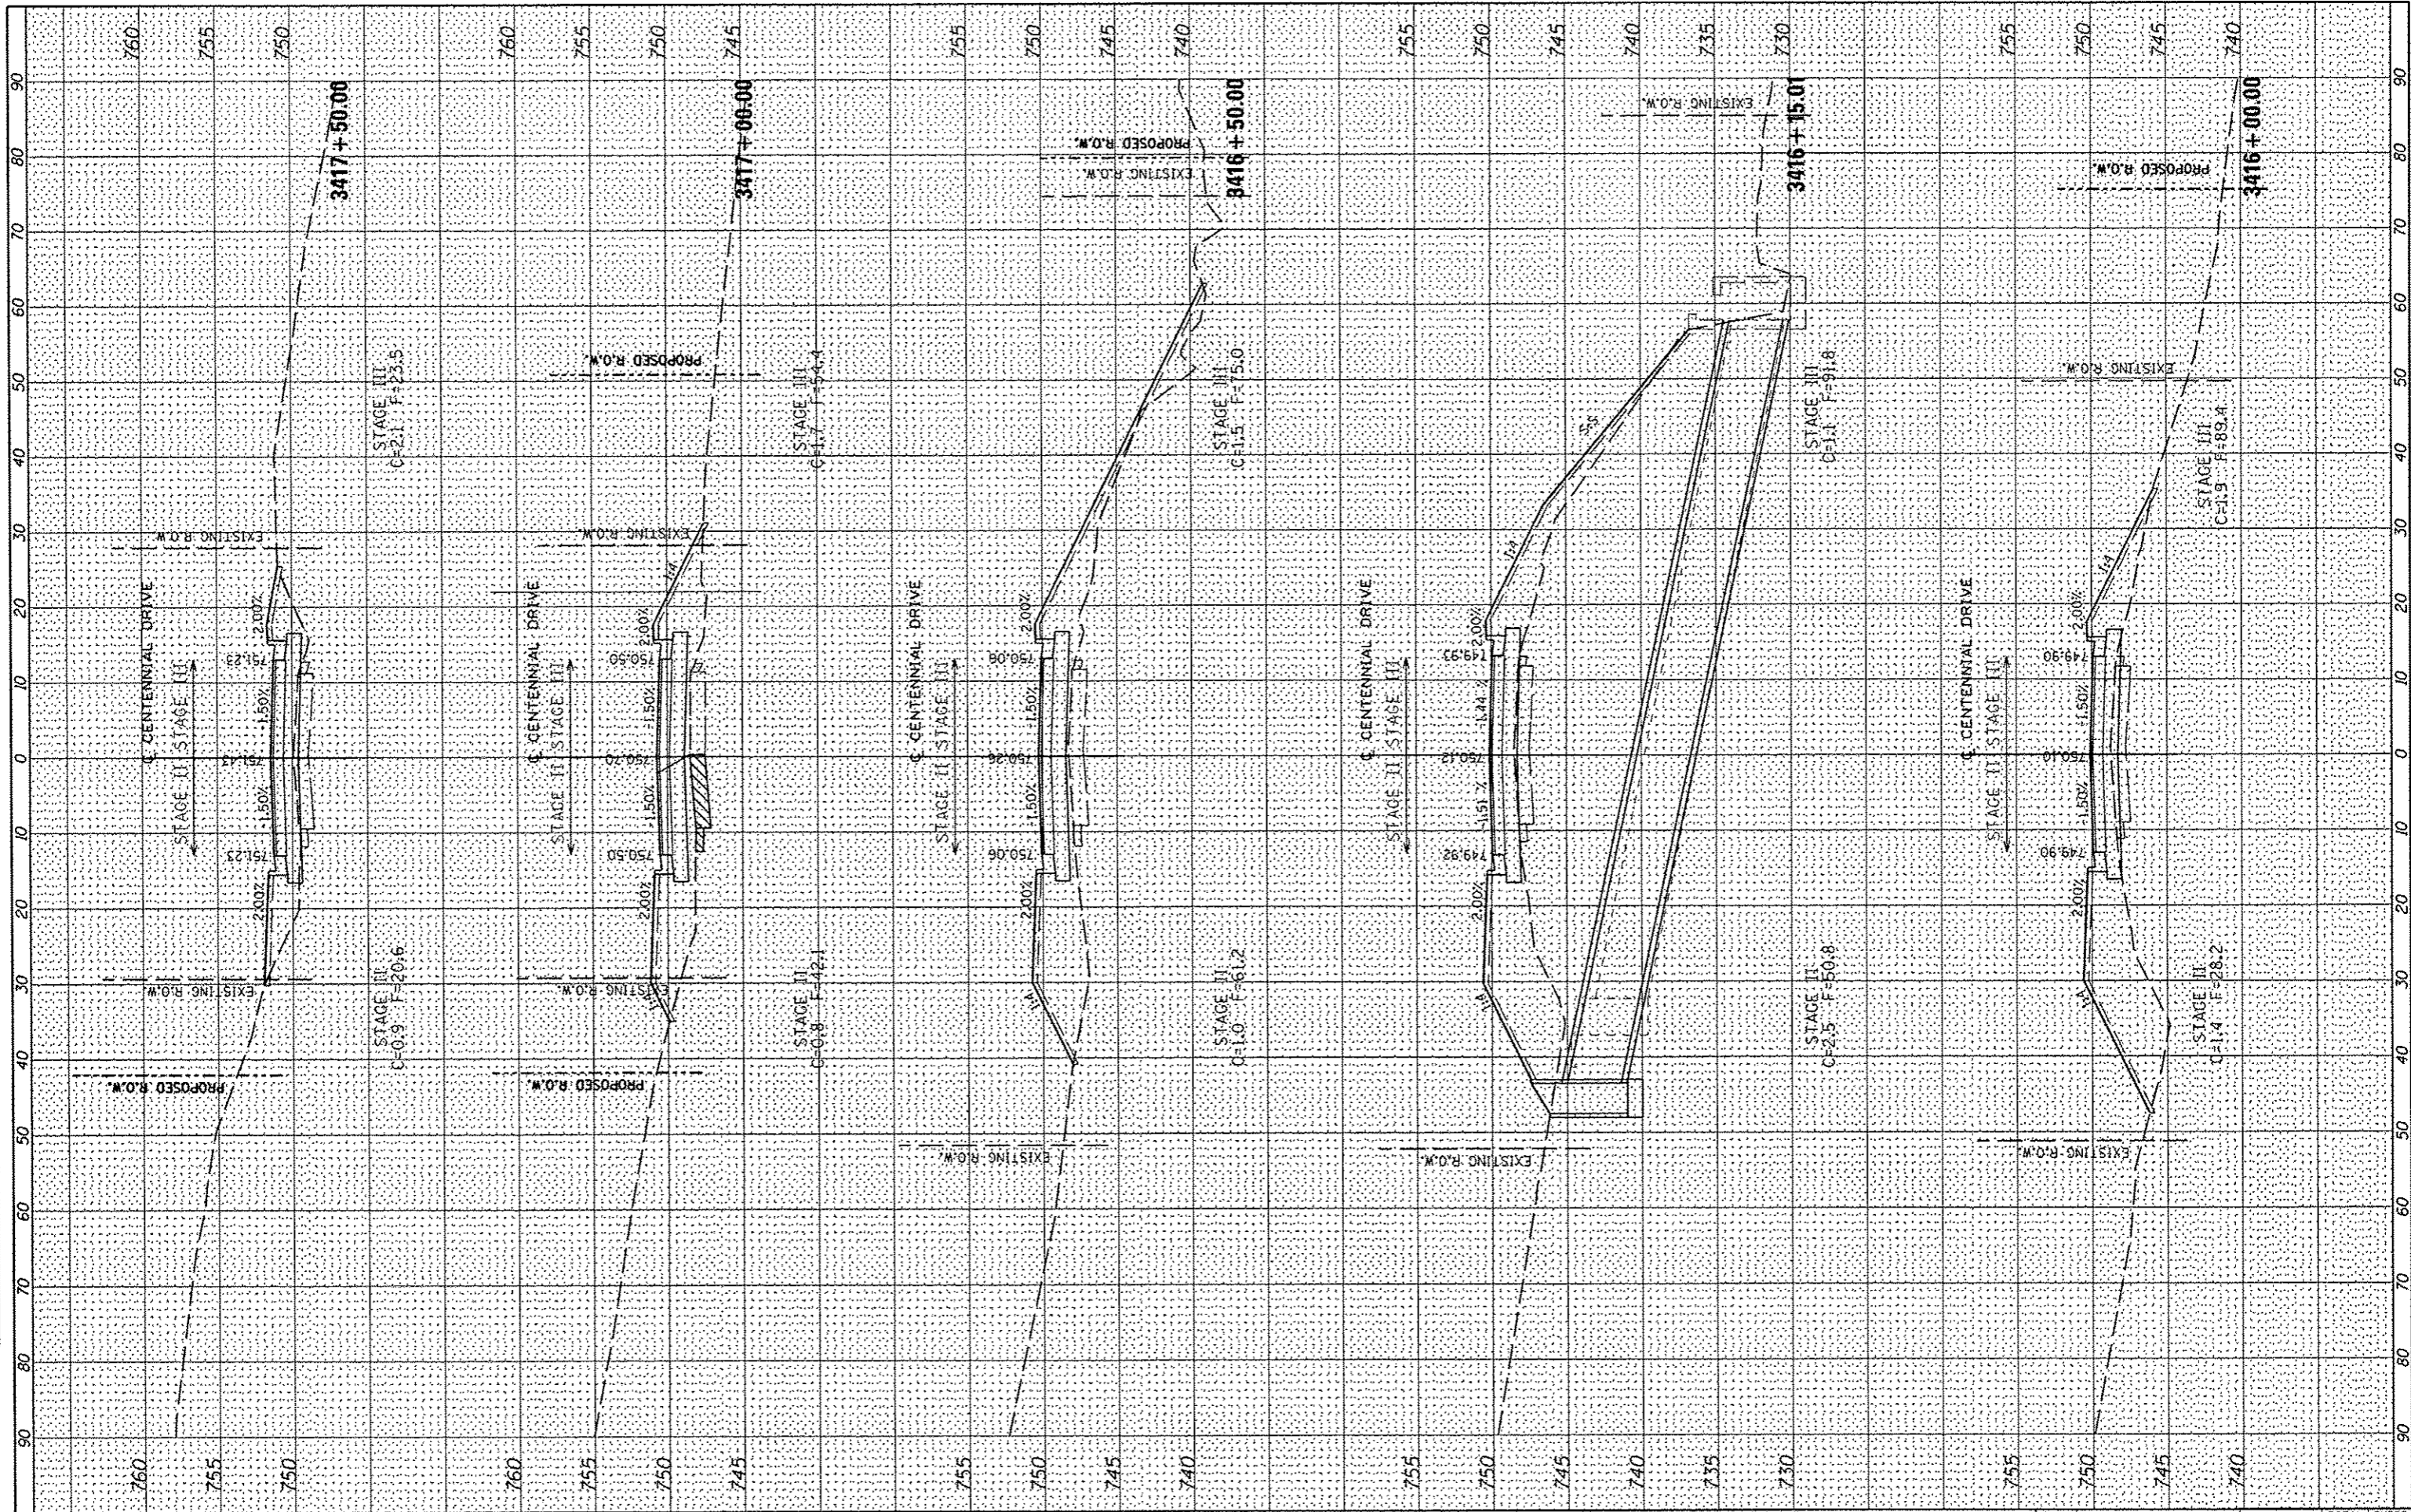

FILE NAME = \\237\2009\23709006\CentennialDrivePhaseV\...
 USER NAME = ulouis
 ADD\CADD Sheets\D489492-ahk-xac.dgn
 PLOT SCALE = 20.0000 / IN.
 PLOT DATE = 10/15/2012

| | |
|------------|-----------|
| DESIGNED - | REVISED - |
| DRAWN - | REVISED - |
| CHECKED - | REVISED - |
| DATE - | REVISED - |

**CITY OF EAST PEORIA
 WASHINGTON TOWNSHIP**

CENTENNIAL PHASE V IMPROVEMENTS

SCALE: SHEET OF SHEETS STA. 3416+00.00 TO STA. 3417+50.00

| | | | | |
|--------------------|----------------|----------|---------------------------|-----------|
| F.A.U. RTE. | SECTION | COUNTY | TOTAL SHEETS | SHEET NO. |
| 6745 | 07-00069-00-WR | TAZEWELL | 98 | 86 |
| CONTRACT NO. 89492 | | | ILLINOIS FED. AID PROJECT | |