


DATE

DATE

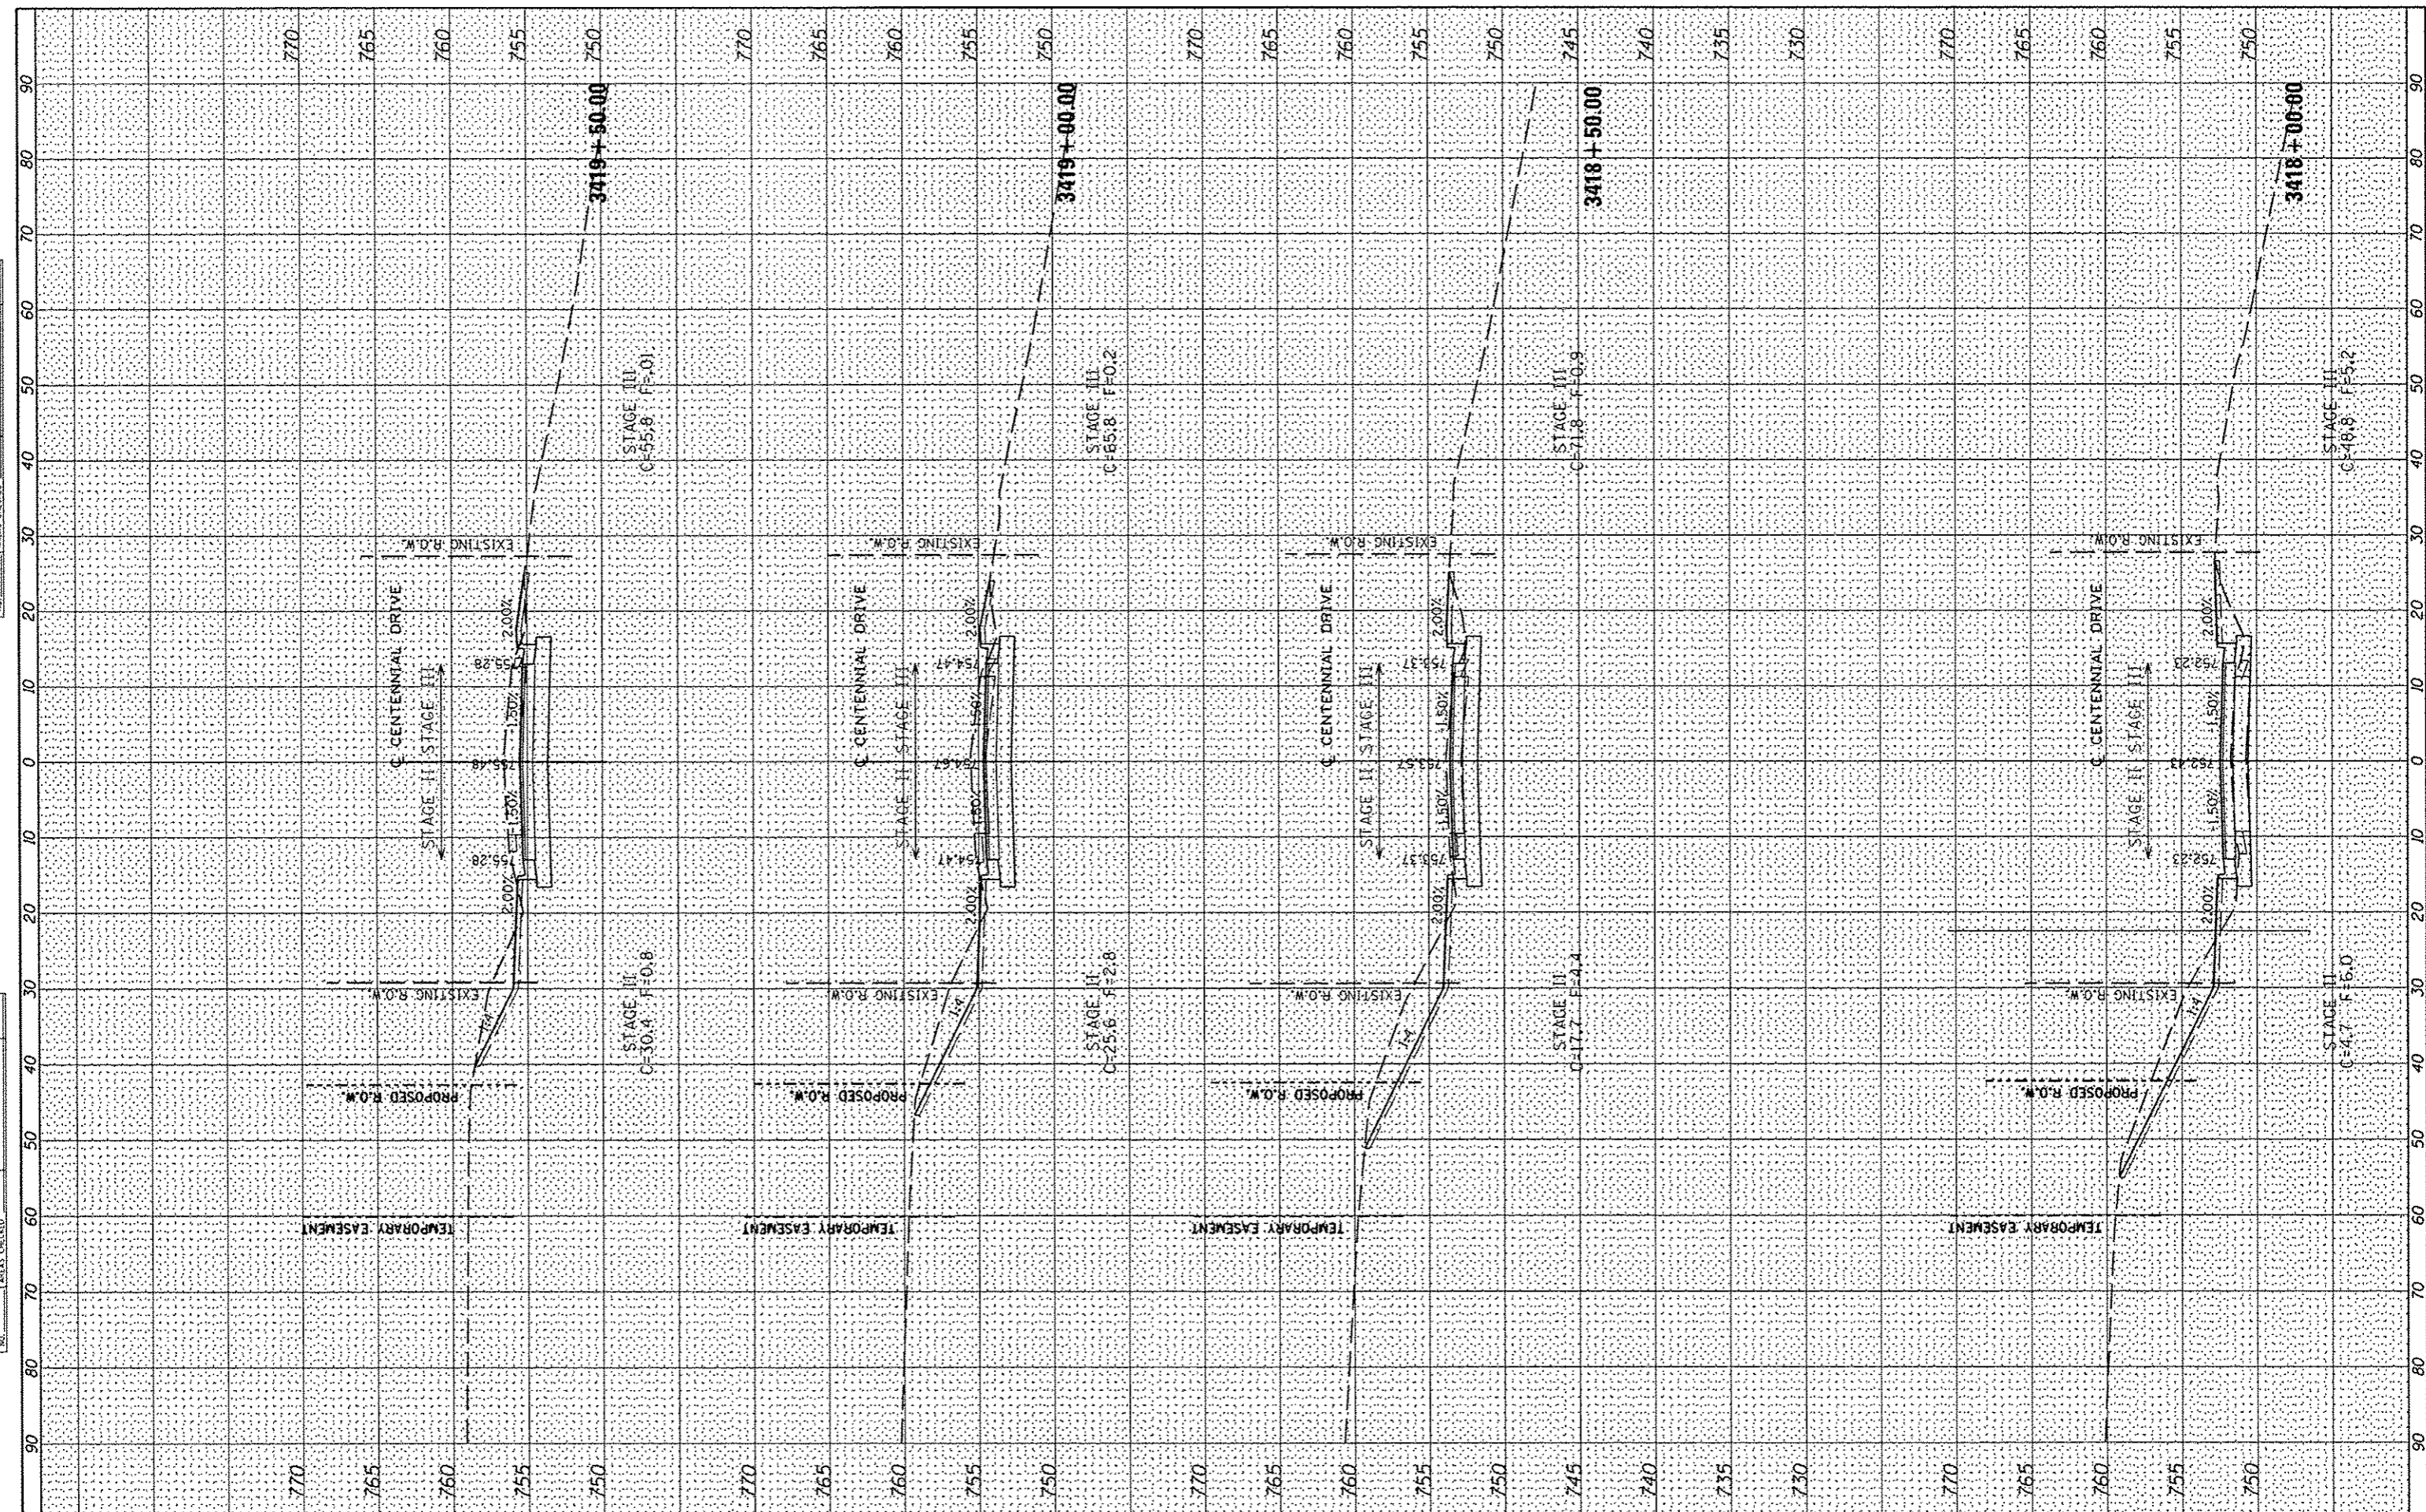

FILE NAME * s:\237\2009\2370\0000\CentennialDrivePhaseV\PH1.dwg	USER NAME * wllouis	DESIGNED * 	REVISED * 	CITY OF EAST PEORIA WASHINGTON TOWNSHIP	CENTENNIAL PHASE V IMPROVEMENTS SCALE: SHEET OF SHEETS STA. 3418+00.00 TO STA. 3419+50.00		F.A.J. RTE. 6745	SECTION 07-00069-00-WR	COUNTY TAZEWELL	TOTAL SHEETS 98	SHEET NO. 87
ADD\CA00 Sheets\0489492-sh1-xsc.dgn	DRAWN * 	REVISED * 	CONTRACT NO. 89492								
PLD1 SCALE = 20.0000 / 1"	CHECKED * 	REVISED * 	ILLINOIS FED. AID PROJECT								
PLOT DATE = 10/15/2012	DATE * 	REVISED * 									