


FINI	BY	DATE
SURVEYED		
PLOTTED		
TEMPLATE		
NOTE BOOK		
AREAS CHECKED		
NO.		

ORIGINAL	BY	DATE
SURVEYED		
PLOTTED		
TEMPLATE		
NOTE BOOK		
AREAS CHECKED		
NO.		

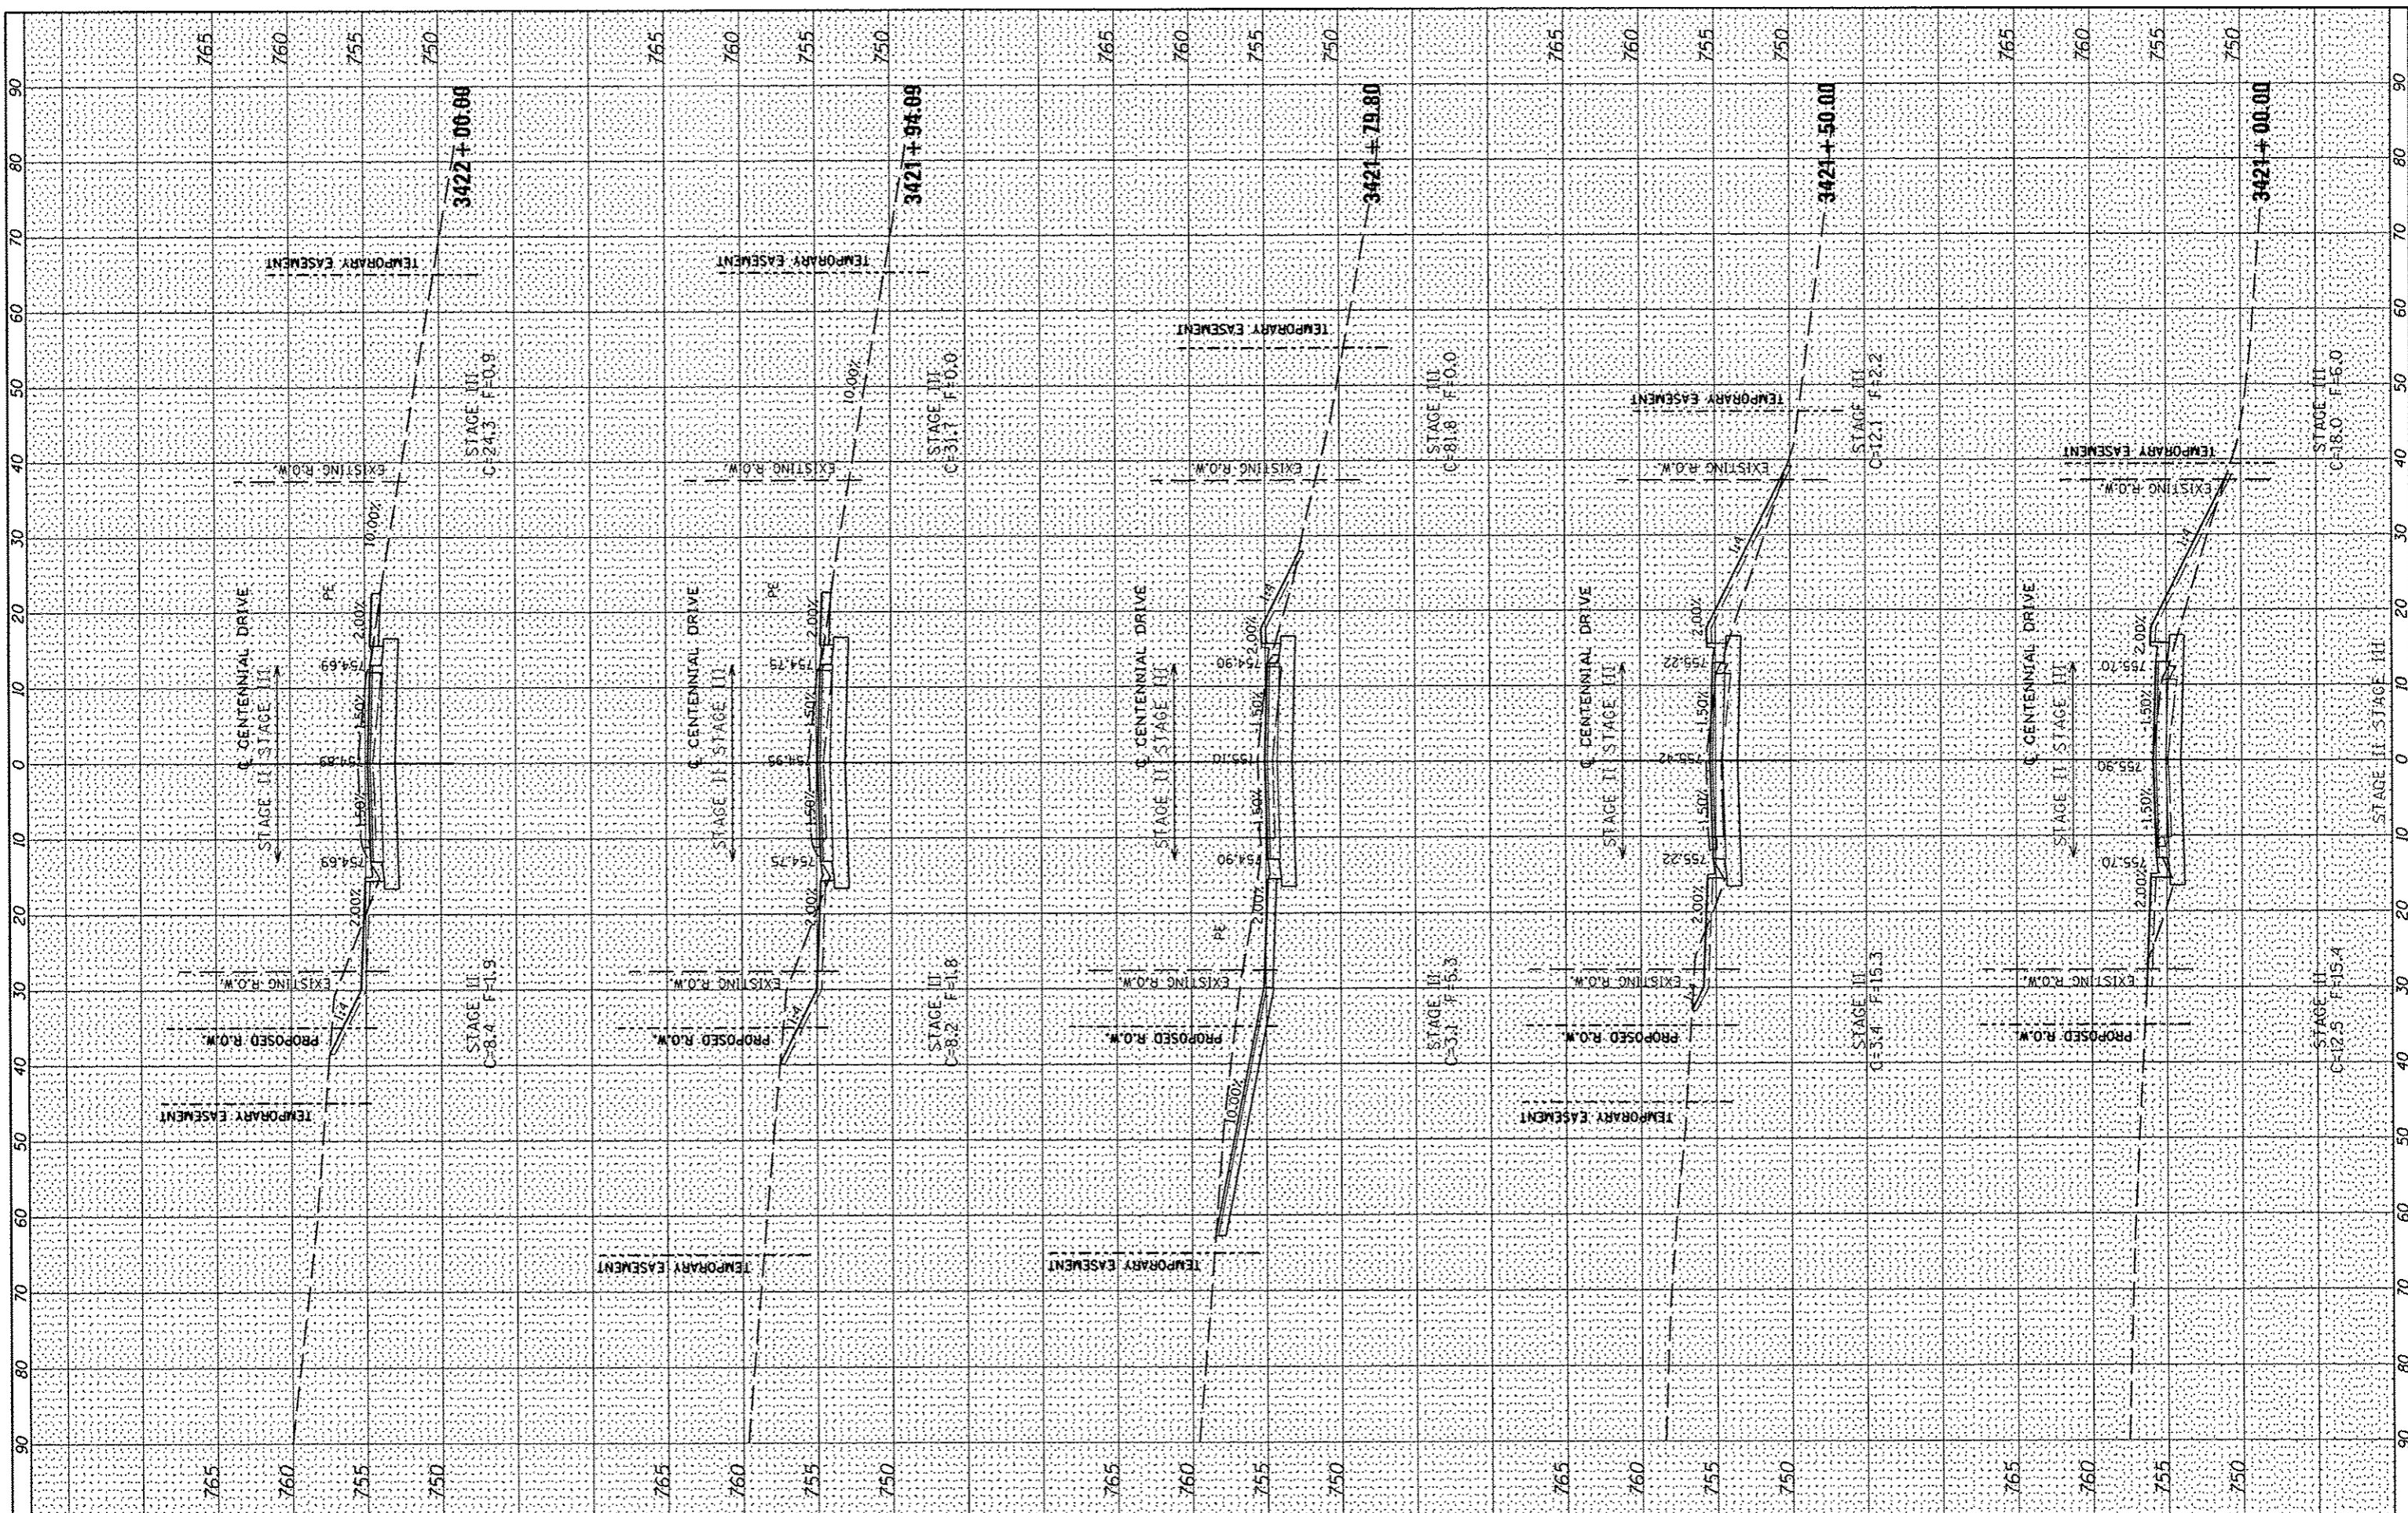

FILE NAME =	USER NAME = wllavis	DESIGNED -	REVISED -	CITY OF EAST PEORIA WASHINGTON TOWNSHIP	CENTENNIAL PHASE V IMPROVEMENTS	F.A.U. RTE.	SECTION	COUNTY	TOTAL SHEETS	SHEET NO.
\\237\2009\23709006\Centennial\0-ivePhaseV\PH\1\ADD\CADD Sheets\0489492-sh1-esc.dgn	DRAWN -	REVISED -	6745			07-00069-00-WR	TAZEWELL	98	89	
PLOT SCALE = 20.0000 / IN.	CHECKED -	REVISED -	CONTRACT NO. 89492							
PLOT DATE = 10/15/2012	DATE -	REVISED -	ILLINOIS FED. AID PROJECT							
SCALE: SHEET OF SHEETS STA. 3421+00.00 TO STA. 3422+00.00										