


BY		DATE	
DESIGNED		DATE	
DRAWN			
CHECKED			
DATE			

BY		DATE	
DESIGNED		DATE	
DRAWN			
CHECKED			
DATE			

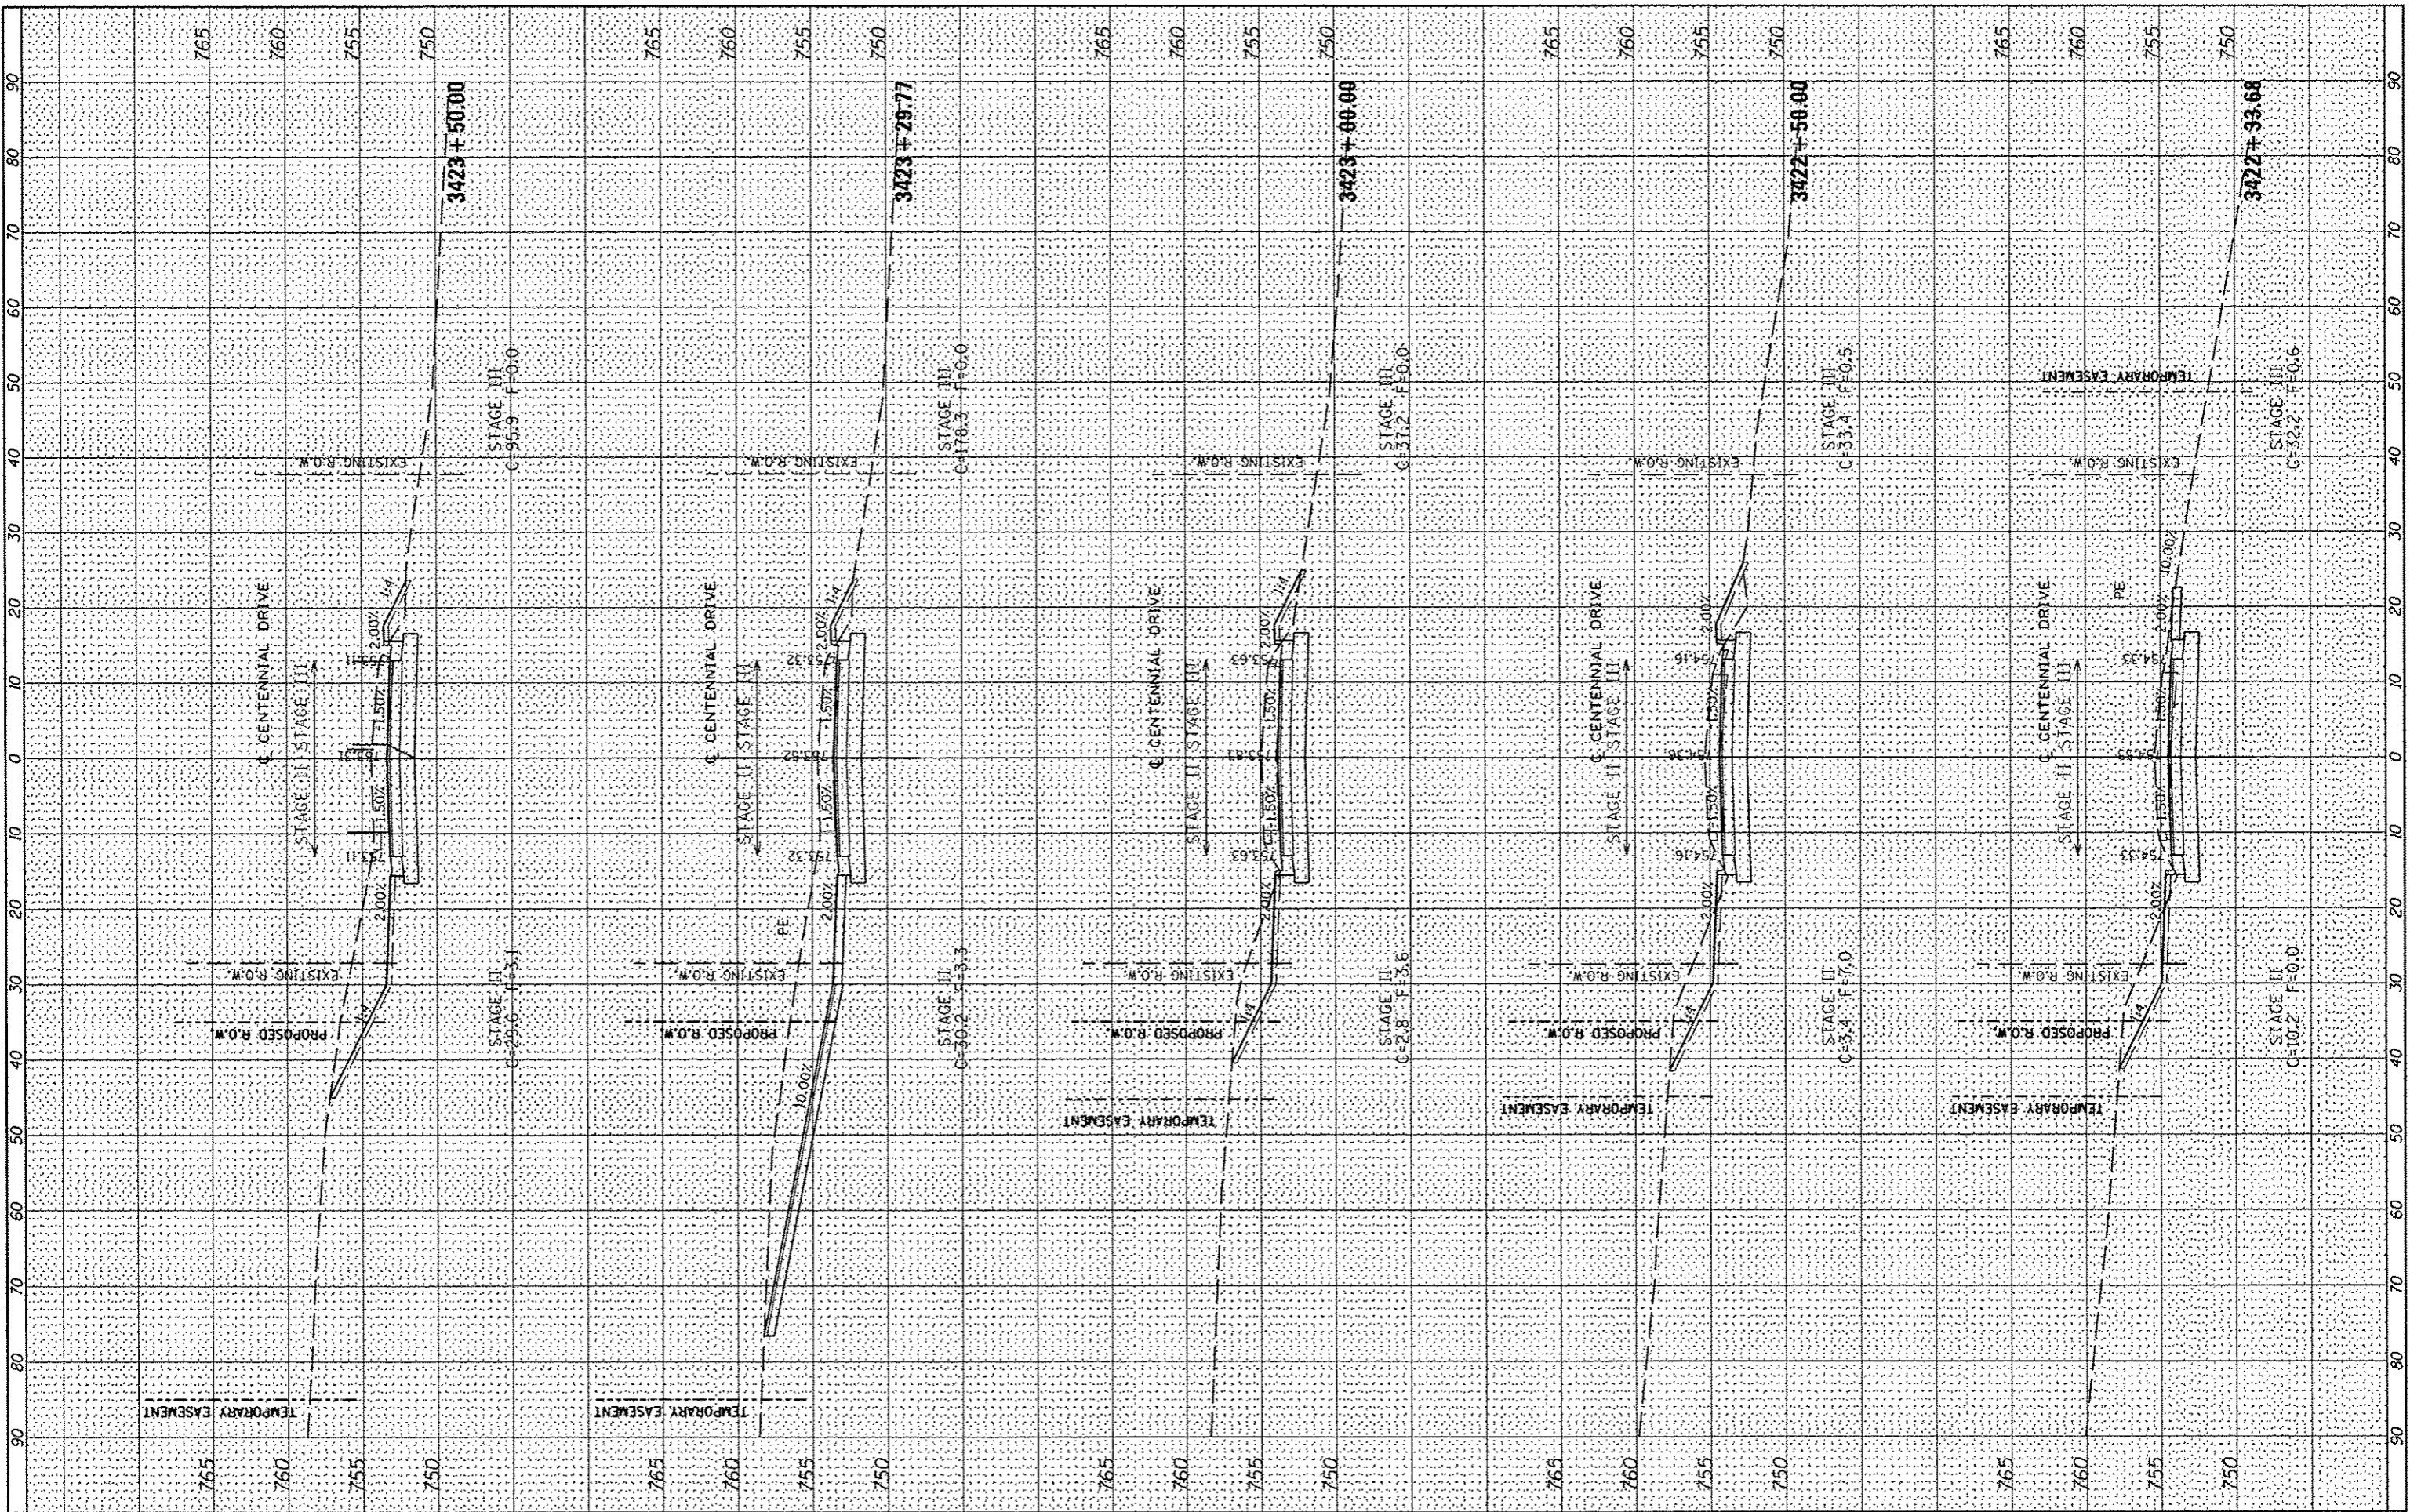

FILE NAME	USER NAME	DESIGNED	REVISION
\\237\2009\23709006\Centennial0-ivaPhaseV\PA1\CADD\CADD Sheets\0489492-shr-enc.dgn	wllawls	-	-
PLOT SCALE = 20.0000 / IN.	CHECKED	-	-
PLOT DATE = 10/15/2012	DATE	-	-

DESIGNED	REVISION
DRAWN	REVISION
CHECKED	REVISION
DATE	REVISION

**CITY OF EAST PEORIA
WASHINGTON TOWNSHIP**

CENTENNIAL PHASE V IMPROVEMENTS

F.A.U. RTE.	SECTION	COUNTY	TOTAL SHEETS	SHEET NO.
6745	07-00069-00-WR	TAZEWELL	98	90
CONTRACT NO. 89492			ILLINOIS FED. AID PROJECT	

SCALE: SHEET OF SHEETS STA. 3422+33.68 TO STA. 3423+50.00