


BY	DATE
SUBMITTED	
REVISED	
PLOTTED	
TEMPLATE	
NOTE BOOK	
AREAS CHECKED	
NO.	

BY	DATE
SUBMITTED	
REVISED	
PLOTTED	
TEMPLATE	
NOTE BOOK	
AREAS CHECKED	
NO.	

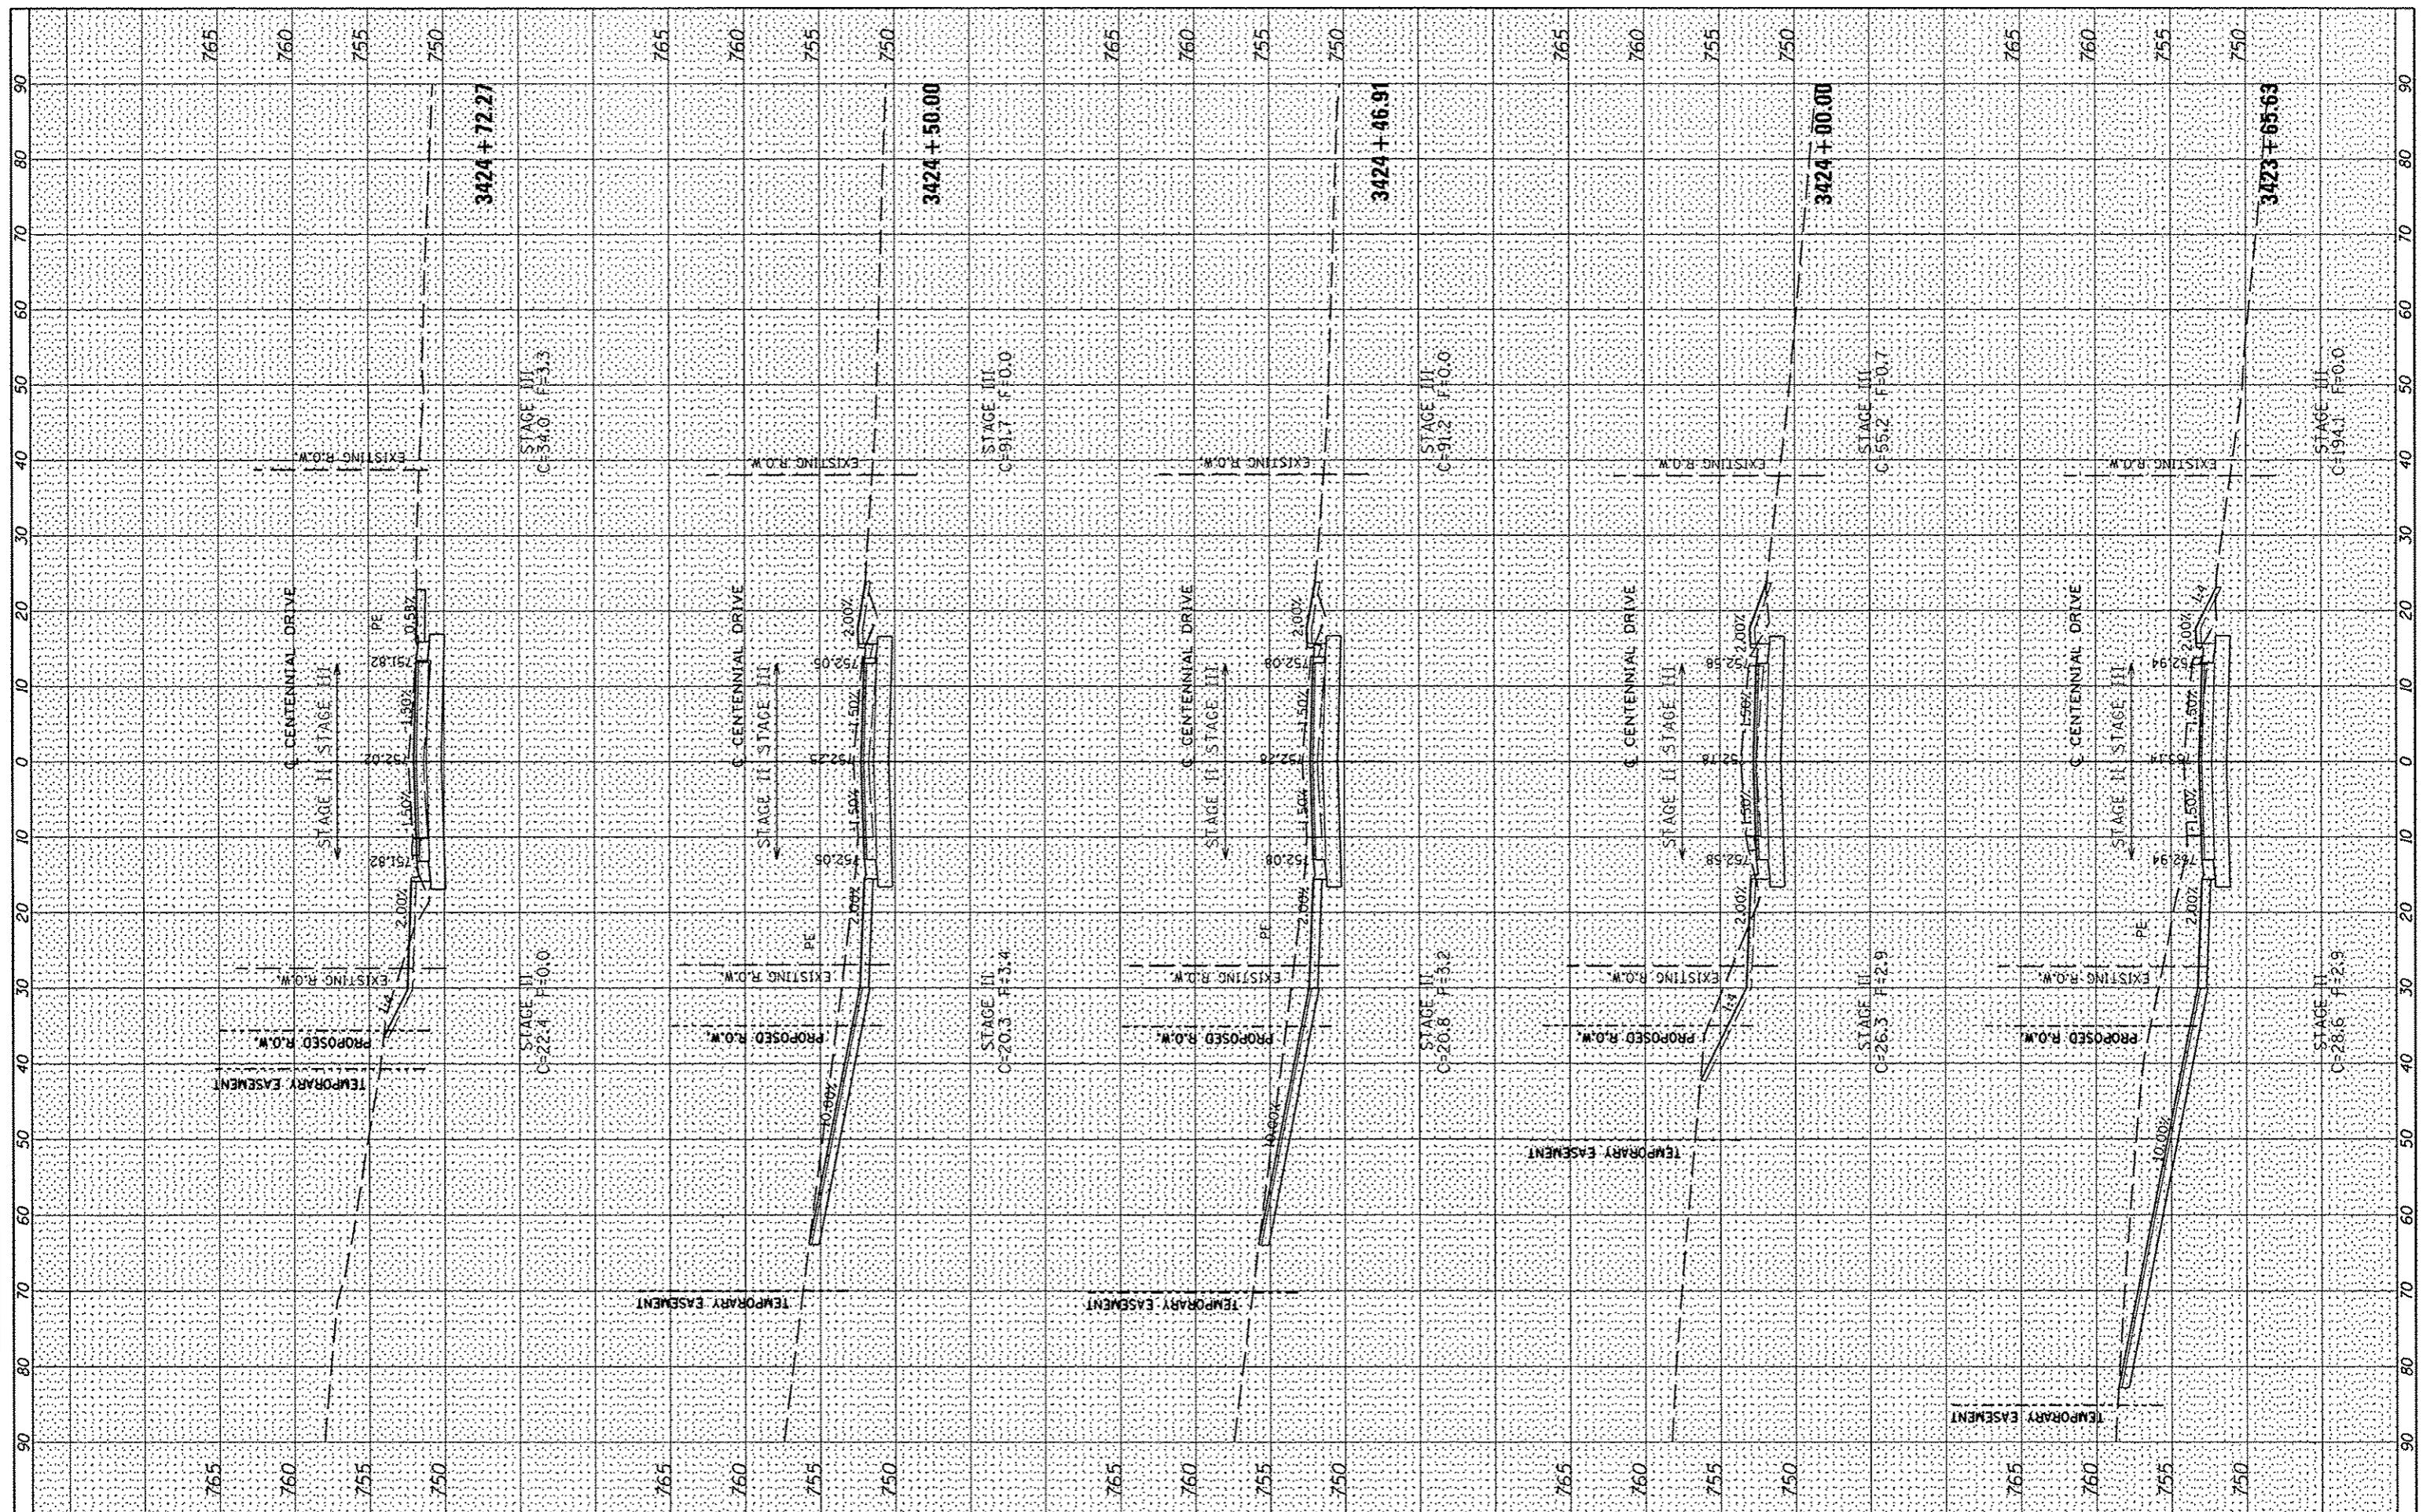

FILE NAME *
 USER NAME * vllwss
 DESIGNED -
 DRAWN -
 CHECKED -
 DATE -

DESIGNED -
 DRAWN -
 CHECKED -
 DATE -

**CITY OF EAST PEORIA
 WASHINGTON TOWNSHIP**

SCALE: SHEET OF SHEETS STA. 3423+65.63 TO STA. 3424+72.27

CENTENNIAL PHASE V IMPROVEMENTS

F.A.U. RTE.	SECTION	COUNTY	TOTAL SHEETS	SHEET NO.
6745	07-00069-00-WR	TAZEWELL	98	91
CONTRACT NO. 89492			ILLINOIS FED. AID PROJECT	