


DATE	
BY	
NO.	
AREAS CHECKED	
AREAS	
PLANNED	
PLOTTED	
SURVEYED	
FINAL SURVEY	

DATE	
BY	
NO.	
AREAS CHECKED	
AREAS	
PLANNED	
PLOTTED	
SURVEYED	
ORIGINAL SURVEY	

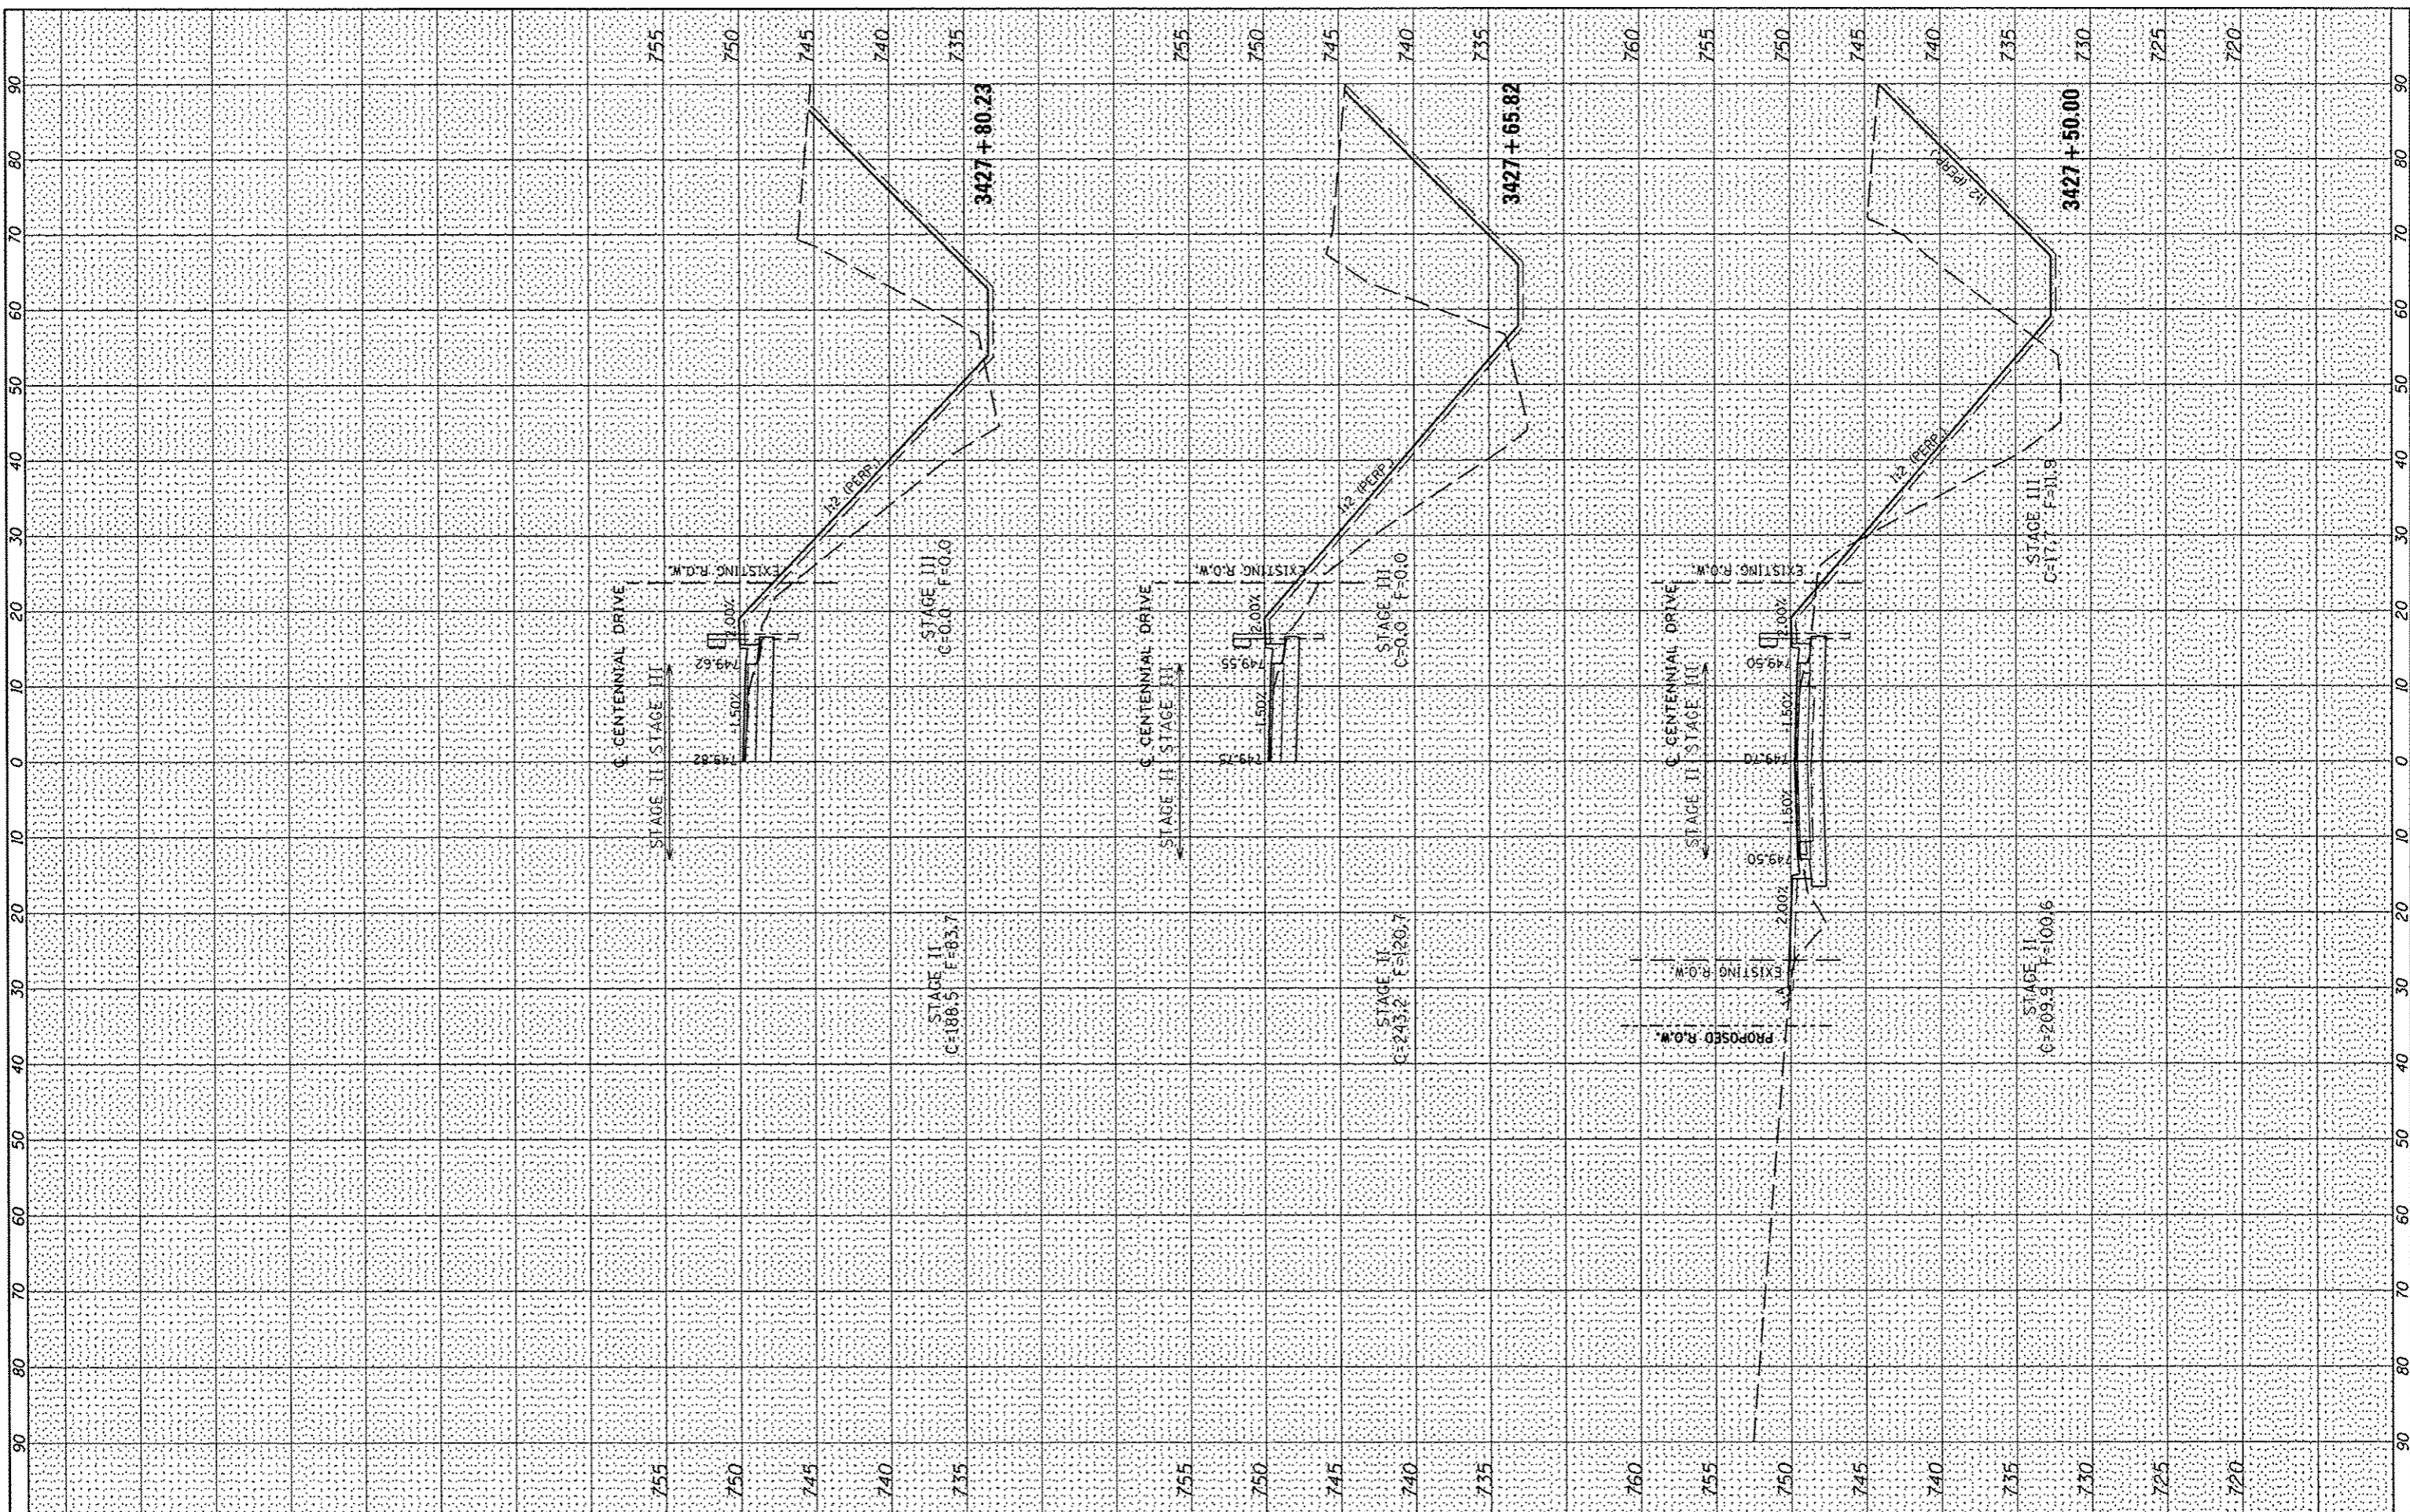

FILE NAME =
 s:\237\2009\23709006\CentennialDrivePhaseVPHI\

USER NAME = wlewis
 C:\CADD Sheets\0489492\ht\kac.dgn
 PLOT SCALE = 28.0000 / IN.
 PLOT DATE = 10/15/2012

DESIGNED -
 DRAWN -
 CHECKED -
 DATE -

REVISED -
 REVISED -
 REVISED -
 REVISED -

**CITY OF EAST PEORIA
 WASHINGTON TOWNSHIP**

CENTENNIAL PHASE V IMPROVEMENTS

SCALE: SHEET OF SHEETS STA. 3427+50.00 TO STA. 3427+80.23

F.A.U. RTE.	SECTION	COUNTY	TOTAL SHEETS	SHEET NO.
6745	07-00069-00-WR	TAZEWELL	98	94
			CONTRACT NO. 89492	
ILLINOIS FED. AID PROJECT				