


| | |
|--------------|---------------|
| DATE | |
| BY | |
| FINAL SURVEY | SURVEYED |
| NOTE BOOK | PLOTTED |
| NO. | TEMPLATE |
| | AREAS CHECKED |

| | |
|-----------------|---------------|
| DATE | |
| BY | |
| ORIGINAL SURVEY | SURVEYED |
| NOTE BOOK | PLOTTED |
| NO. | TEMPLATE |
| | AREAS CHECKED |

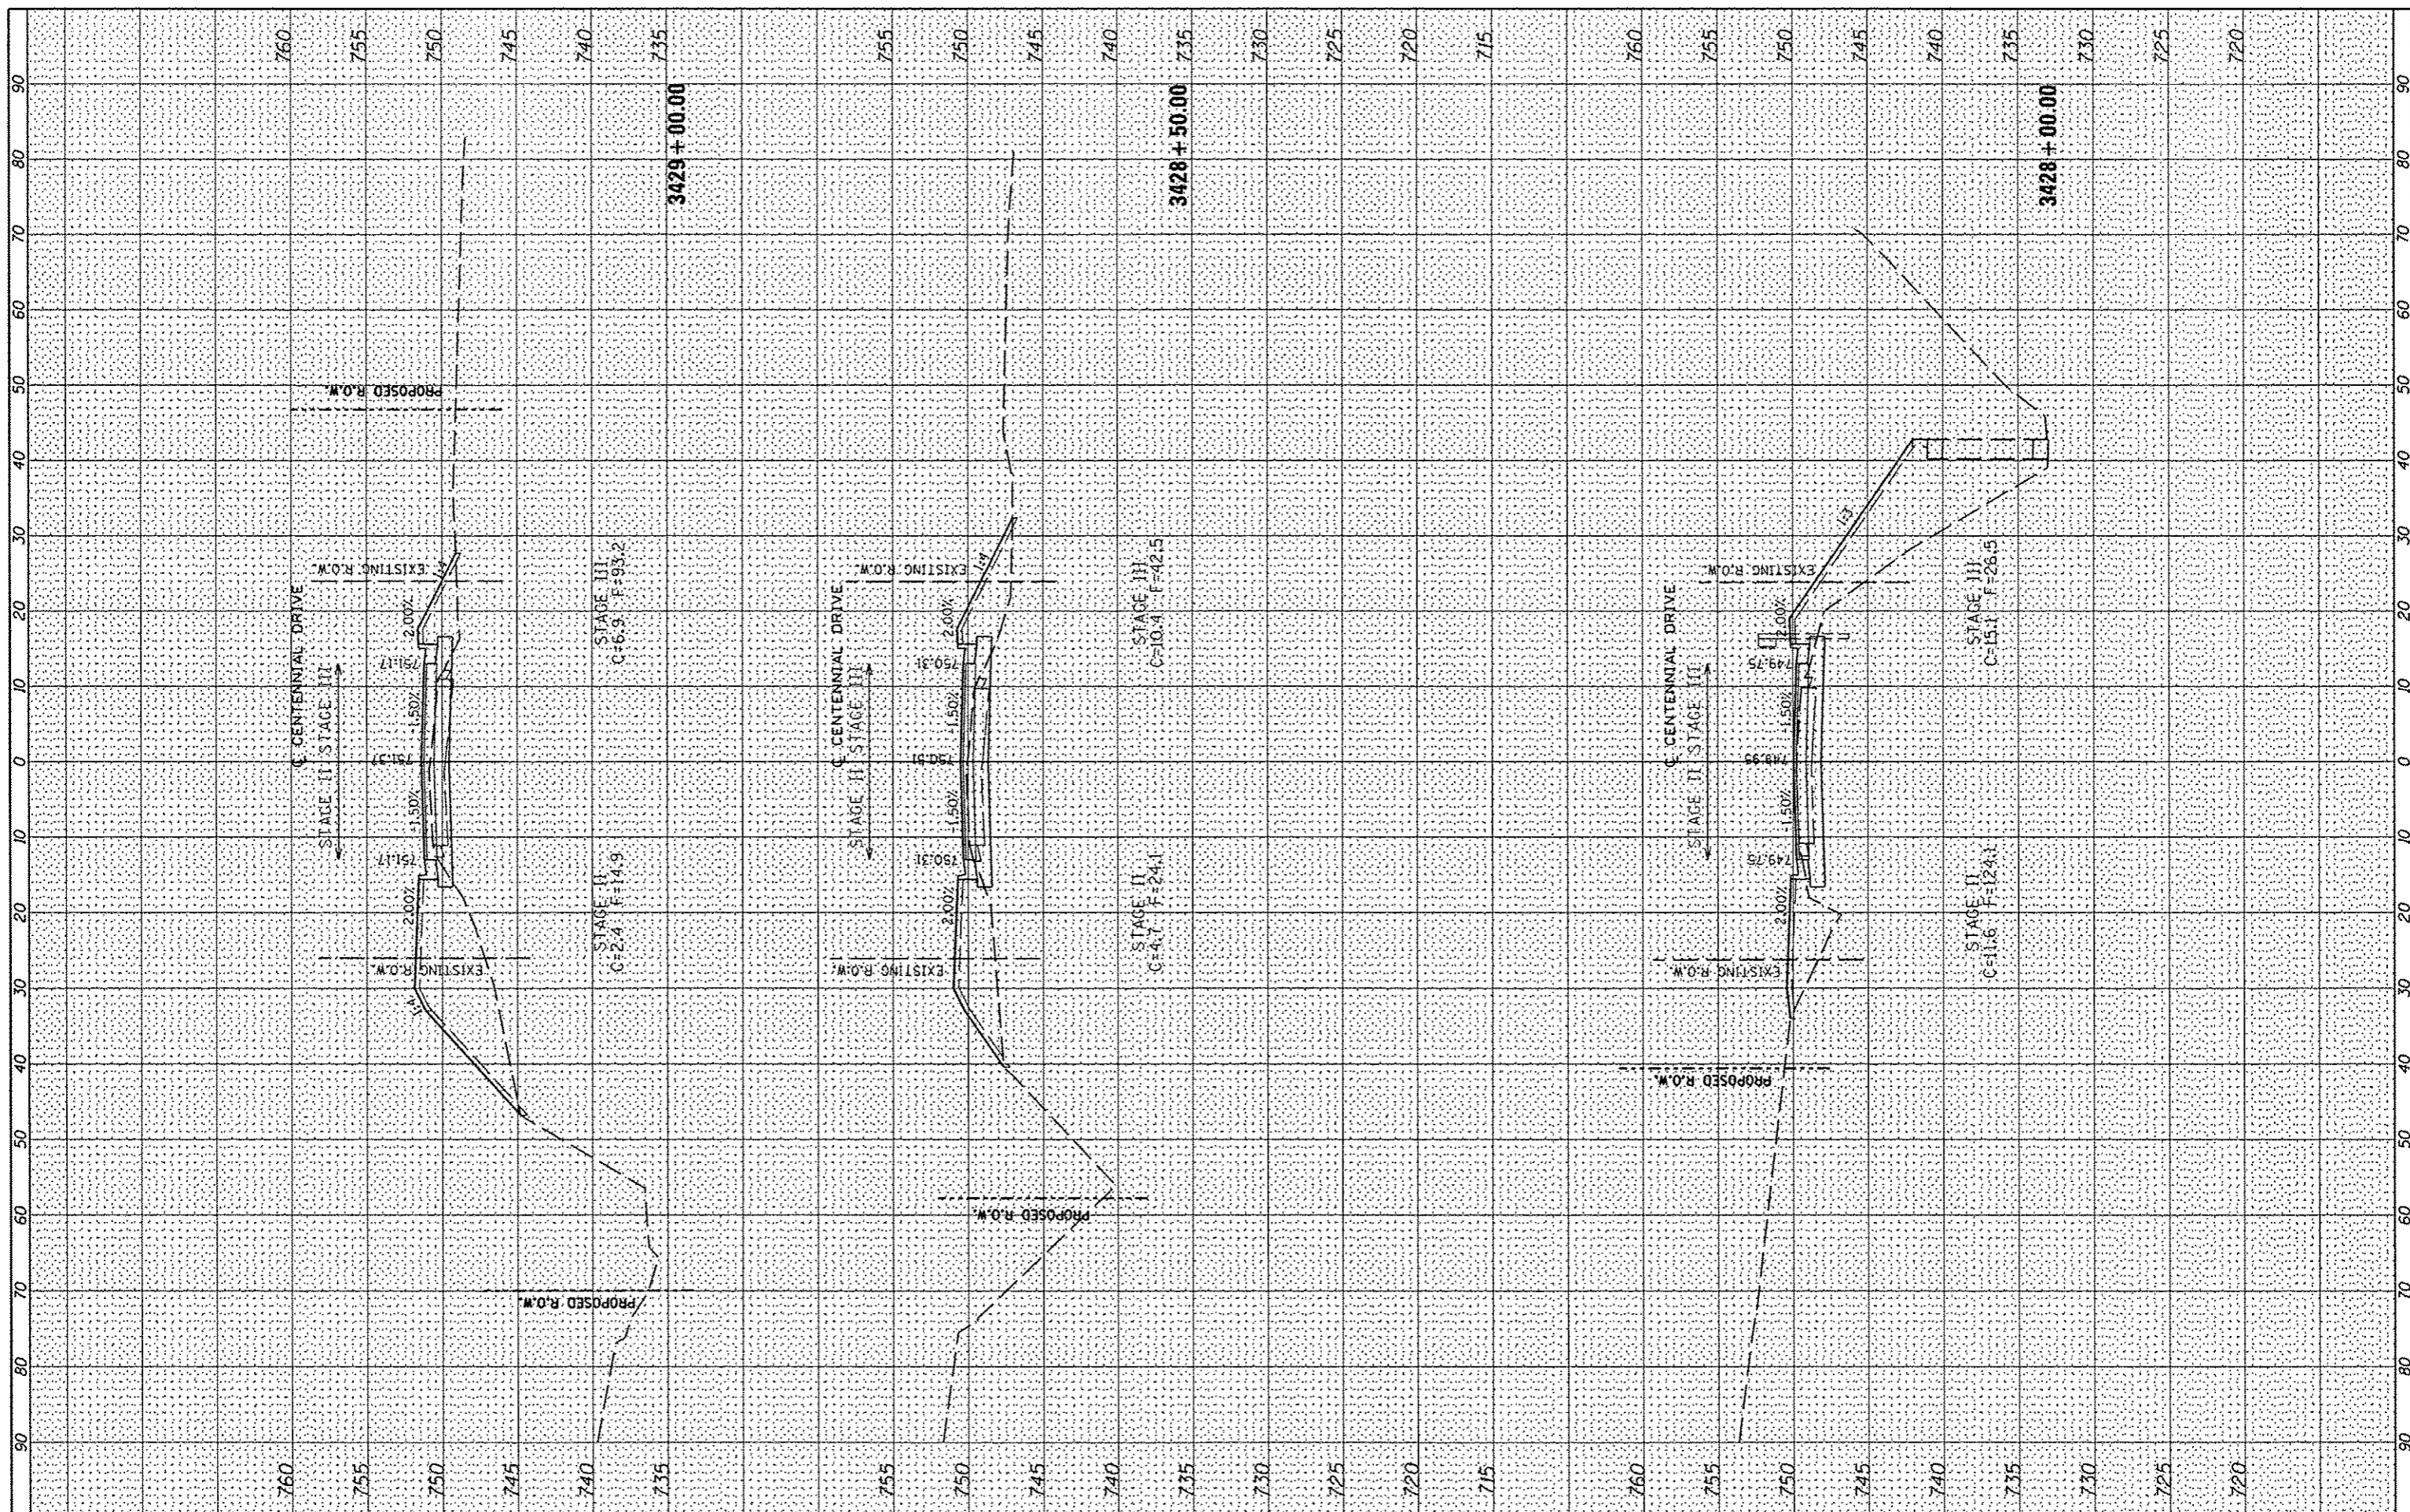

| | | | | | | | | | | | | |
|-------------------------------------|--------------------|------------|-----------|--|--|-----------------|------------------------------------|------------------------|-----------------|---------------------------|--------------|--|
| FILE NAME = | USER NAME = wlewis | DESIGNED - | REVISED - | CITY OF EAST PEORIA WASHINGTON TOWNSHIP | CENTENNIAL PHASE V IMPROVEMENTS | | F.A.U. RTE. 6745 | SECTION 07-00069-00-WR | COUNTY TAZEWELL | TOTAL SHEETS 98 | SHEET NO. 95 | |
| ADD\CADD Sheets\0489492.sht.csc.dgn | | DRAWN - | REVISED - | | SCALE: | SHEET OF SHEETS | STA. 3428+00.00 TO STA. 3429+00.00 | CONTRACT NO. 89492 | | ILLINOIS FED. AID PROJECT | | |
| PLOT SCALE = 20.0000 / IN. | | CHECKED - | REVISED - | | | | | | | | | |
| PLOT DATE = 10/15/2012 | | DATE - | REVISED - | | | | | | | | | |