


DATE	
BT	
SUPERVISED	
PLANNED	
TEMPORAL	
AREAS	
NO.	

DATE	
BT	
SUPERVISED	
PLANNED	
TEMPORAL	
AREAS	
NO.	

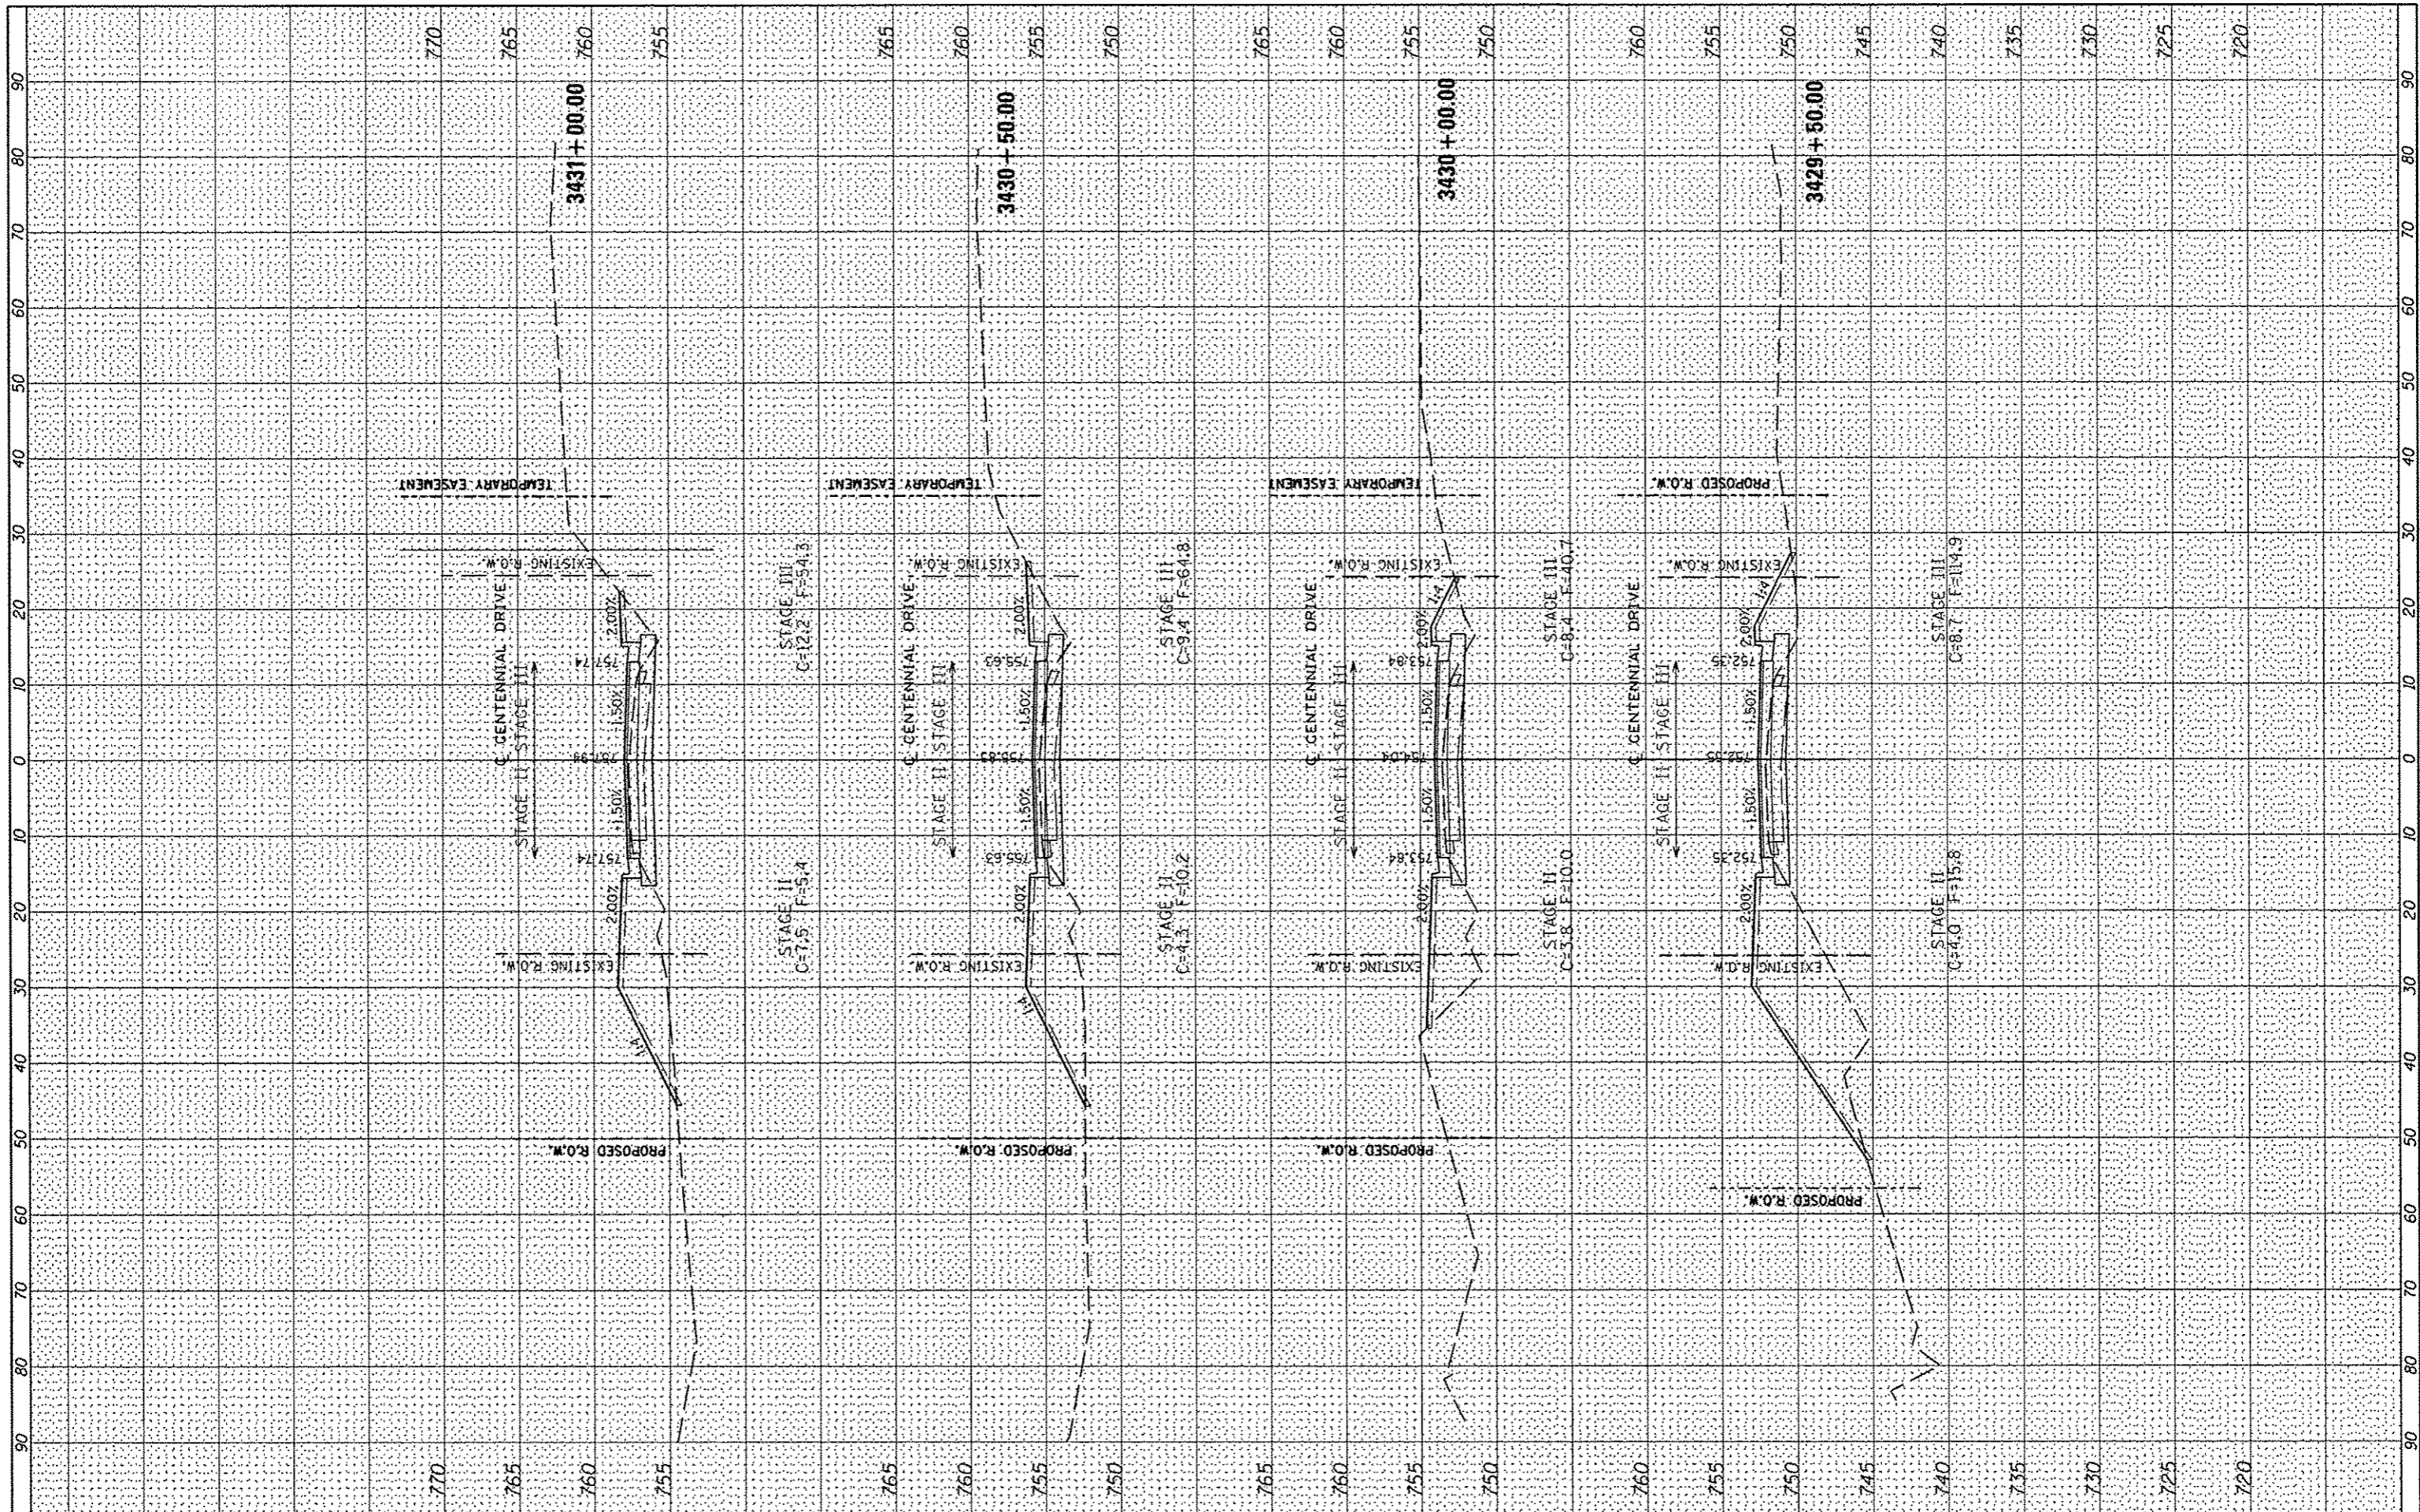

FILE NAME = s:\237\2009\23709006\CentennialDrivePhaseV\PHD\ADD\CADD Sheets\0489492-sht-xsc.dgn
 USER NAME = williams
 PLOT SCALE = 20.0000' / IN.
 PLOT DATE = 10/15/2012

DESIGNED -
 DRAWN -
 CHECKED -
 DATE -

REVISED -
 REVISED -
 REVISED -
 REVISED -

**CITY OF EAST PEORIA
 WASHINGTON TOWNSHIP**

CENTENNIAL PHASE V IMPROVEMENTS

SCALE: SHEET OF SHEETS STA. 3429+50.00 TO STA. 3431+00.00

F.A.U. RTE.	SECTION	COUNTY	TOTAL SHEETS	SHEET NO.
6745	07-00069-00-WR	TAZEWELL	98	96
CONTRACT NO. 89492				
ILLINOIS FED. AID PROJECT				