


FINAL	SURVEYED	BY	DATE
SURVEY	PLOTTED		
NOTE BOOK	TEMPLATE		
	AREAS CHECKED		

ORIGINAL	SURVEYED	BY	DATE
SURVEY	PLOTTED		
NOTE BOOK	TEMPLATE		
	AREAS CHECKED		

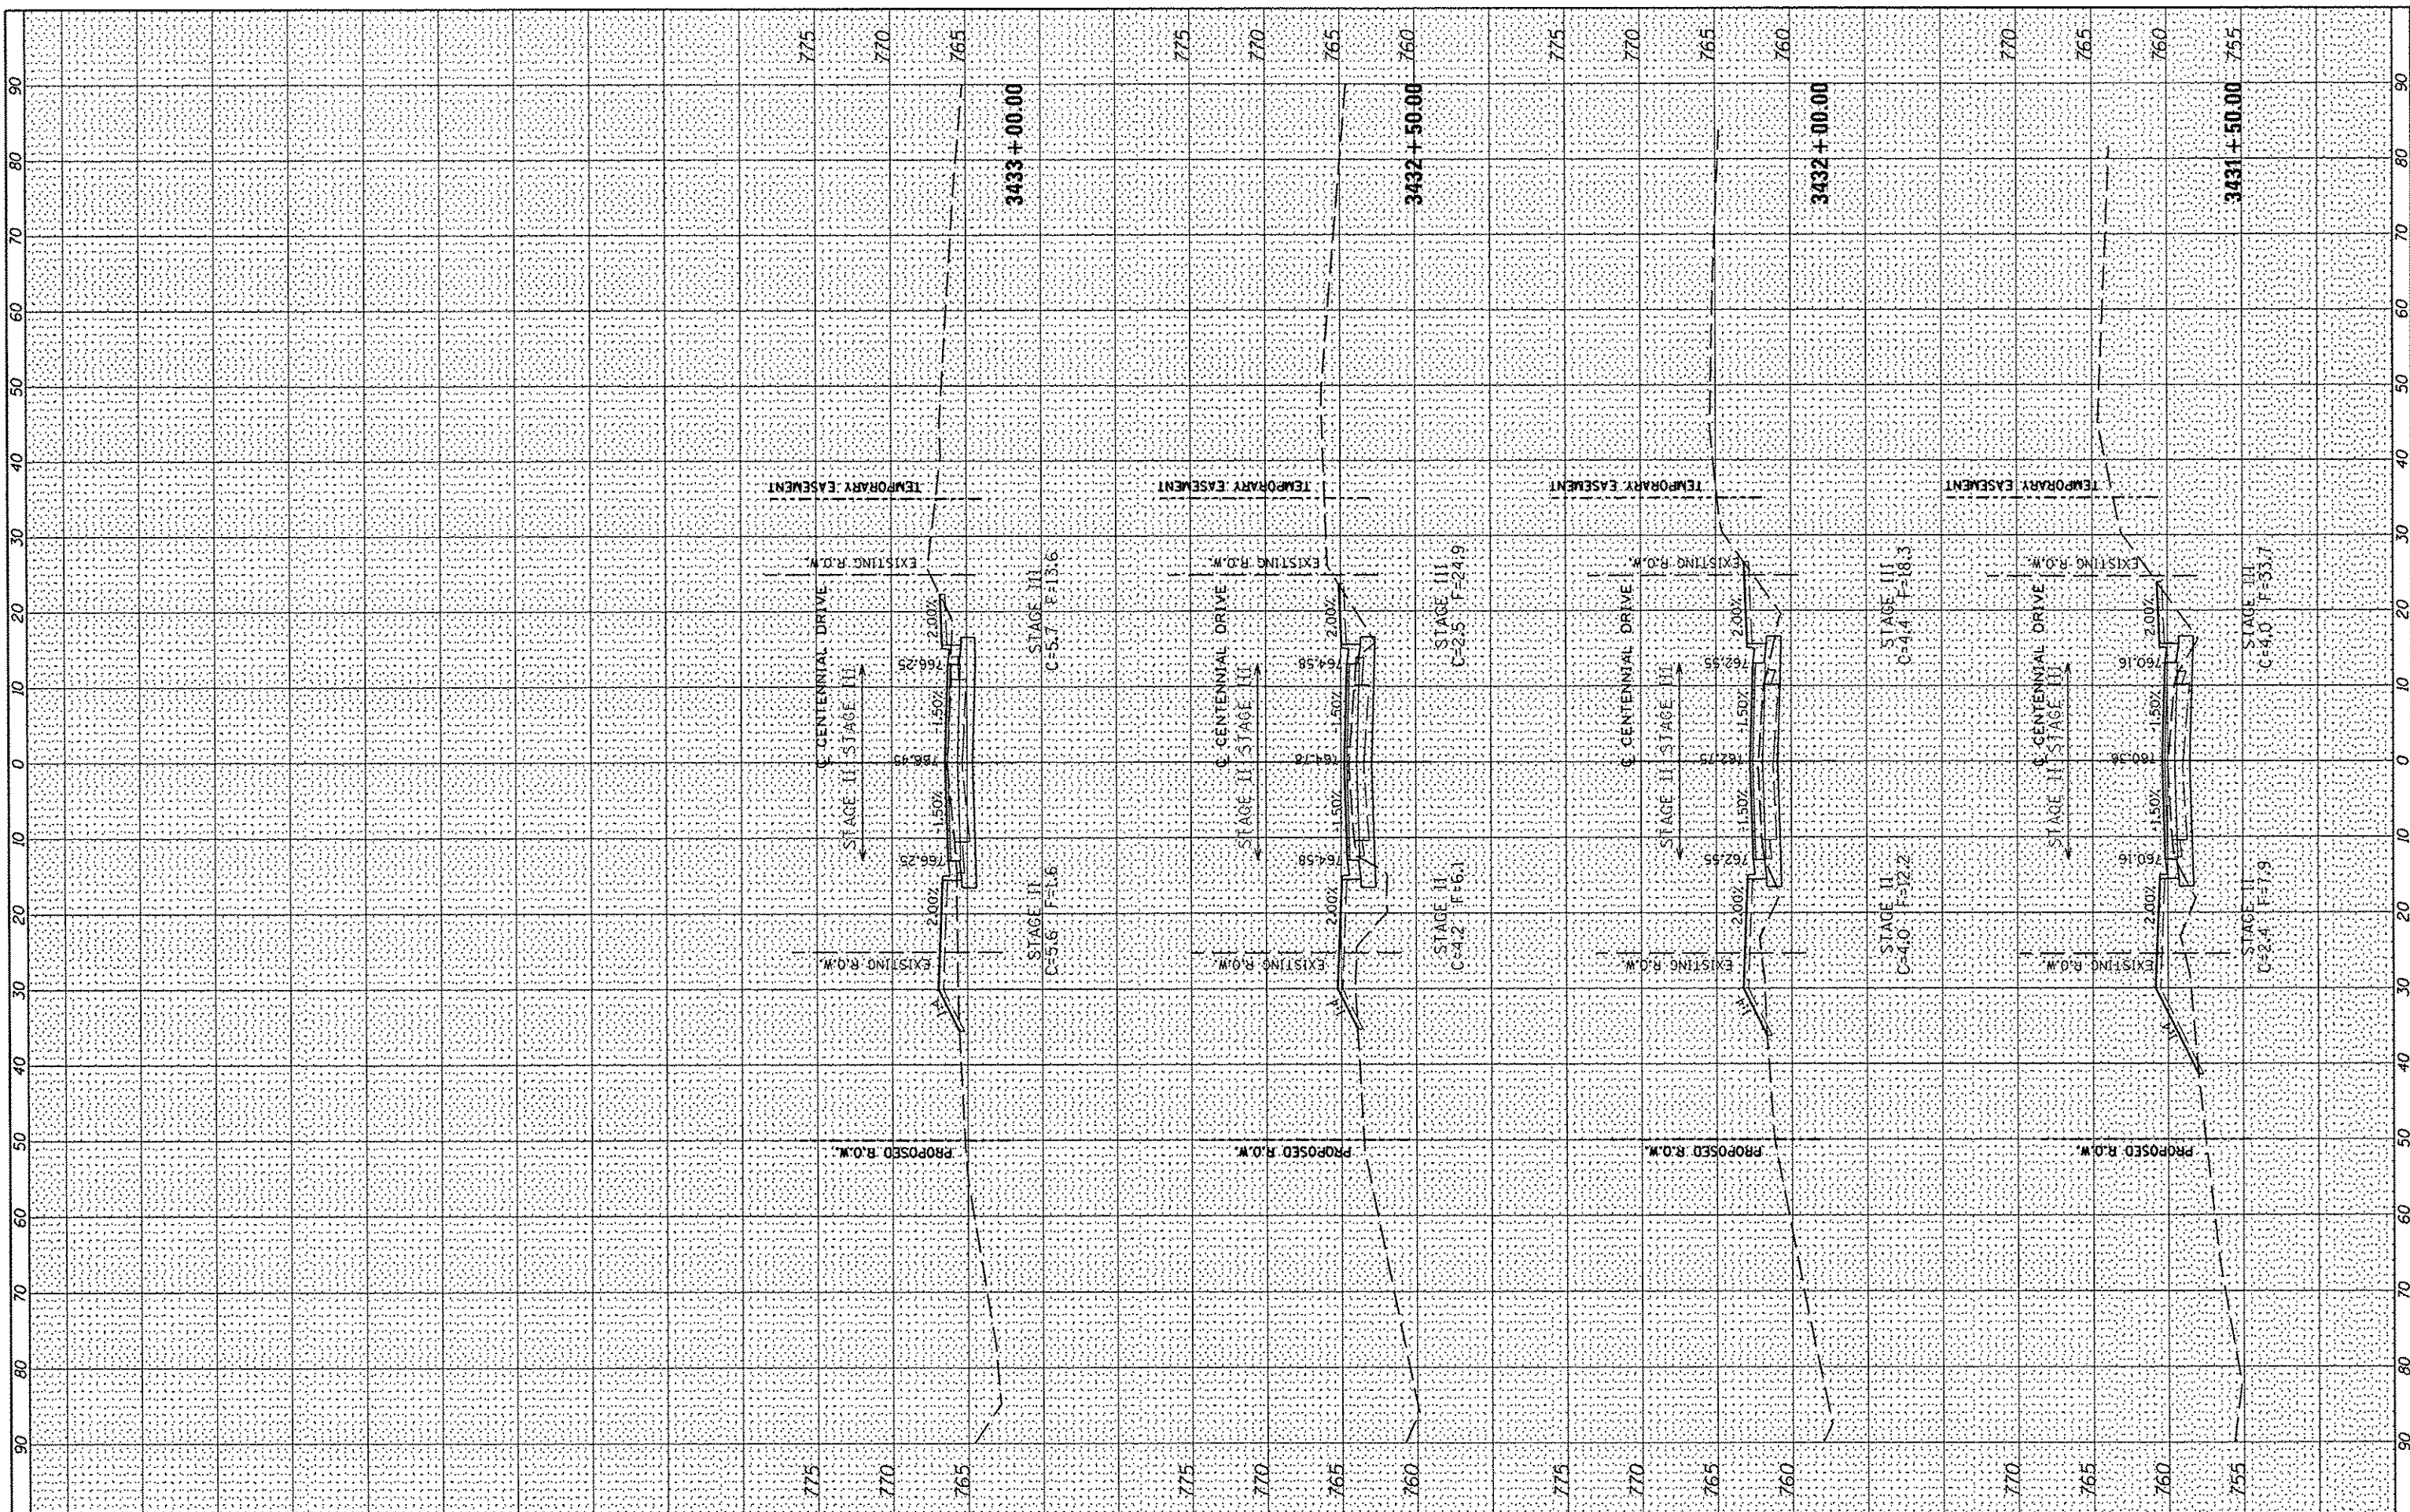

FILE NAME : s:\237\2009\23709806\CentennialDrivePhaseV\Pl	USER NAME : w11e-ws	DESIGNED -	REVISED -	CITY OF EAST PEORIA WASHINGTON TOWNSHIP	CENTENNIAL PHASE V IMPROVEMENTS			F.A.U. RTE. 6745	SECTION 07-00069-00-WR	COUNTY TAZEWELL	TOTAL SHEETS 98	SHEET NO. 97			
PLOT SCALE : 20.0000 / IN.	ADD\CADD Sheets\0489492-ehf-sec.dgn	DRAWN -	REVISED -					SCALE:	SHEET	OF	SHEETS	STA. 3431+50.00 TO STA. 3433+00.00	CONTRACT NO. 89492		
PLOT DATE : 10/15/2012		CHECKED -	REVISED -					ILLINOIS FED. AID PROJECT							
		DATE -	REVISED -												