


FINAL SURVEY	DATE
SURVEYED	BY
PLOTTED	
NOTE BOOK	
AREAS CHECKED	
NO.	

ORIGINAL SURVEY	DATE
SURVEYED	BY
PLOTTED	
NOTE BOOK	
AREAS CHECKED	
NO.	

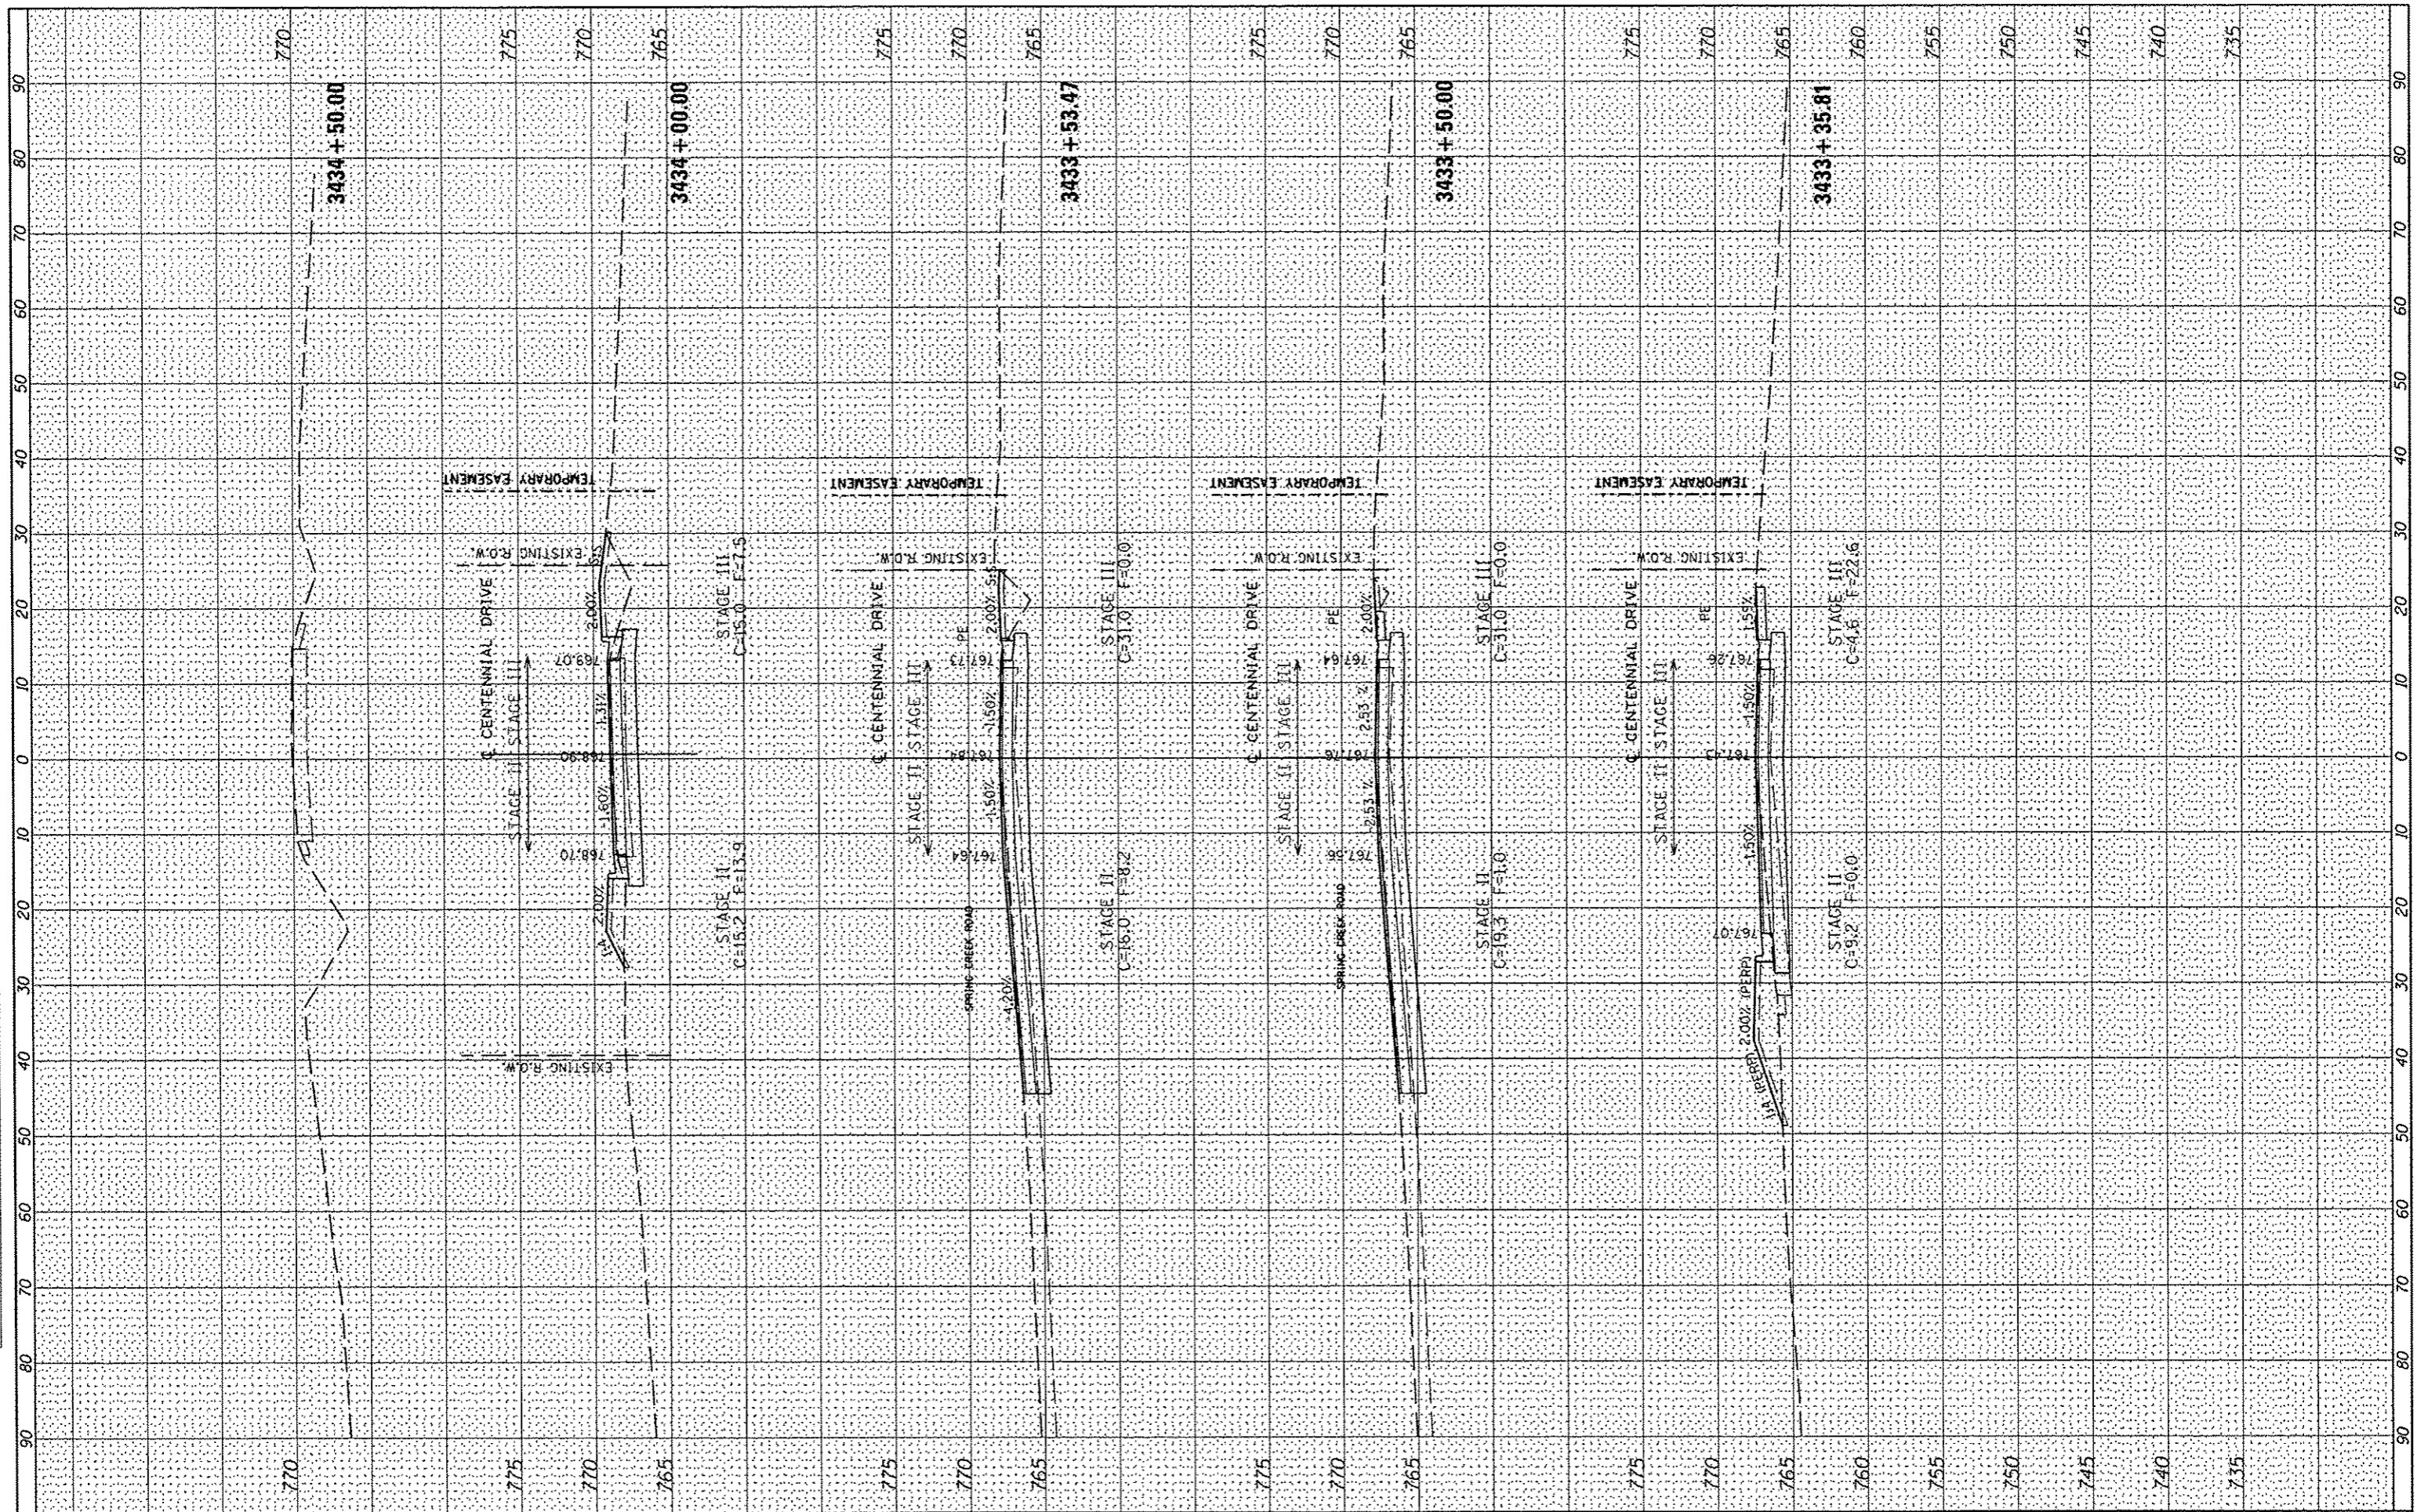

FILE NAME: s:\237\2009\2370\006\CentennialDrivePhaseVPlan.dwg
 USER NAME: -llouis
 ADD\CADD Sheets\048942-ahf-xsc.dgn
 PLOT SCALE: 20.0000' / IN.
 PLOT DATE: 10/15/2012

DESIGNED	-
DRAWN	-
CHECKED	-
DATE	-

REVISED	-
REVISED	-
REVISED	-
REVISED	-

**CITY OF EAST PEORIA
WASHINGTON TOWNSHIP**

CENTENNIAL PHASE V IMPROVEMENTS

SCALE: SHEET OF SHEETS STA. 3433+35.81 TO STA. 3434+50.00

F.A.U. RTE.	SECTION	COUNTY	TOTAL SHEETS	SHEET NO.
6745	07-00069-00-WR	TAZEWELL	98	98
CONTRACT NO. 89492			ILLINOIS FED. AID PROJECT	