
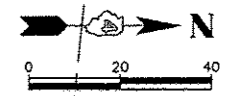


CONTRACT NO.	SECTION	COUNTY	TOTAL SHEETS	SHEET NO.
89585	*	MARSHALL COUNTY	16	7
* SECTION 10-00001-00-SW		ILLINOIS		

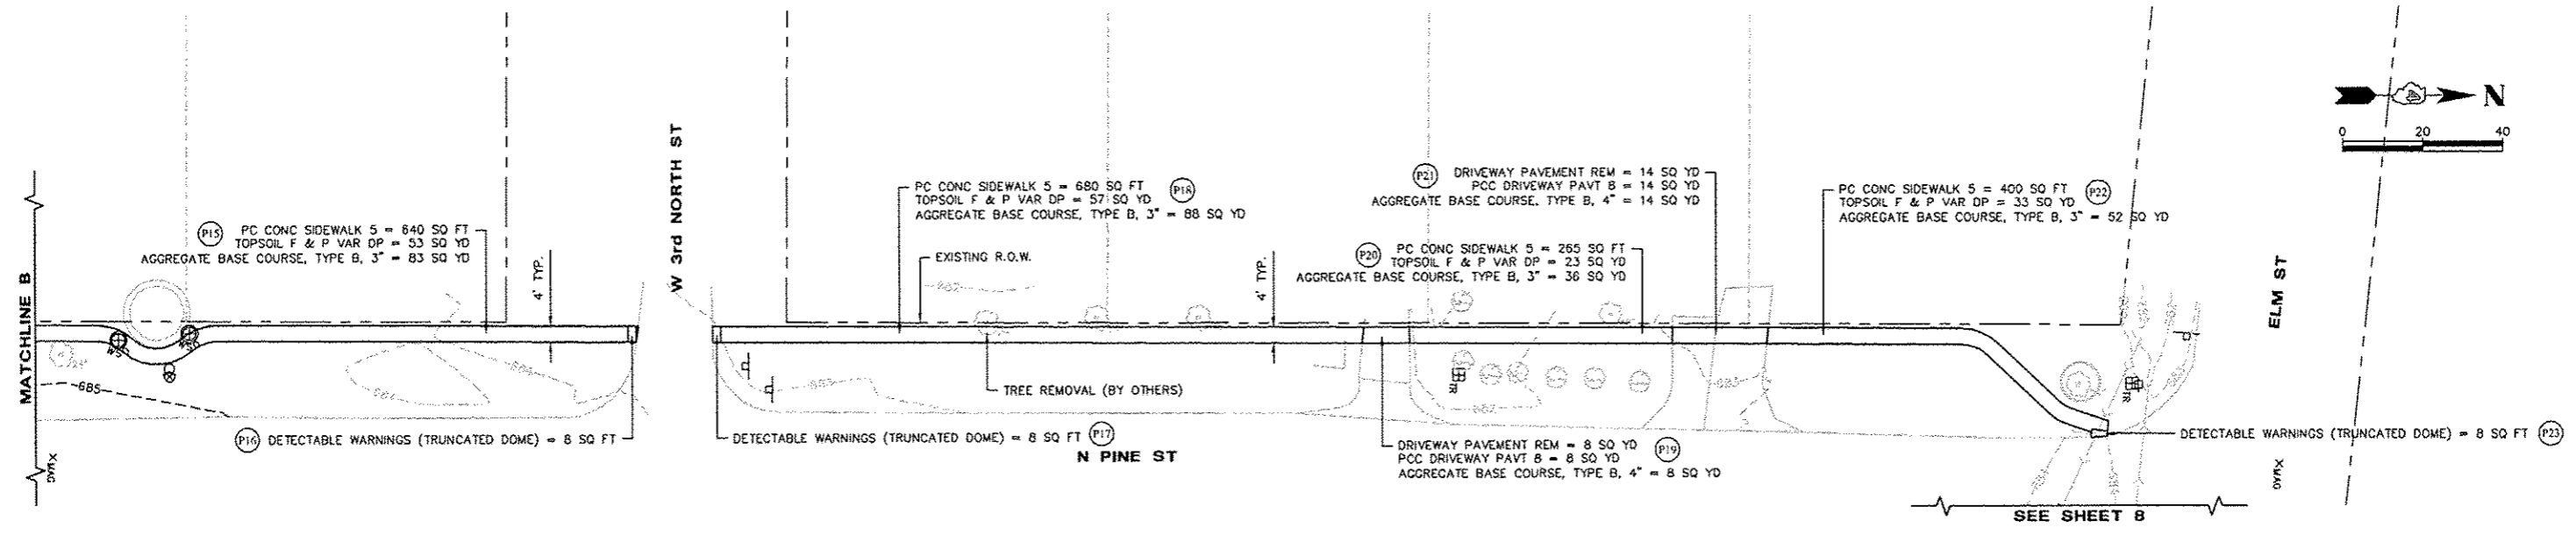

NOTE: EARTH EXCAVATION WILL NOT BE MEASURED FOR PAYMENT BUT SHALL BE CONSIDERED INCIDENTAL TO PC CONCRETE SIDEWALK 5.

McClure
 Engineering Associates, Inc.
 1138 Columbus Street, Ottawa, Illinois 61350
 (815) 433-2060 FAX (815) 433-5930
 Design Firm License: Illinois 184-000818
 Copyright 2011 By McClure Engineering Associates, Inc.

REVISIONS	
NAME	DATE
KED	11/5/12

**PINE STREET
 PLAN SHEET**

SCALE: AS NOTED DRAWN BY: KED
 DATE: 2011 CHECKED BY: SMK
 FILE: G:\Drawings\Marion\10-060 Safe Routes\7 PS 2.dwg