
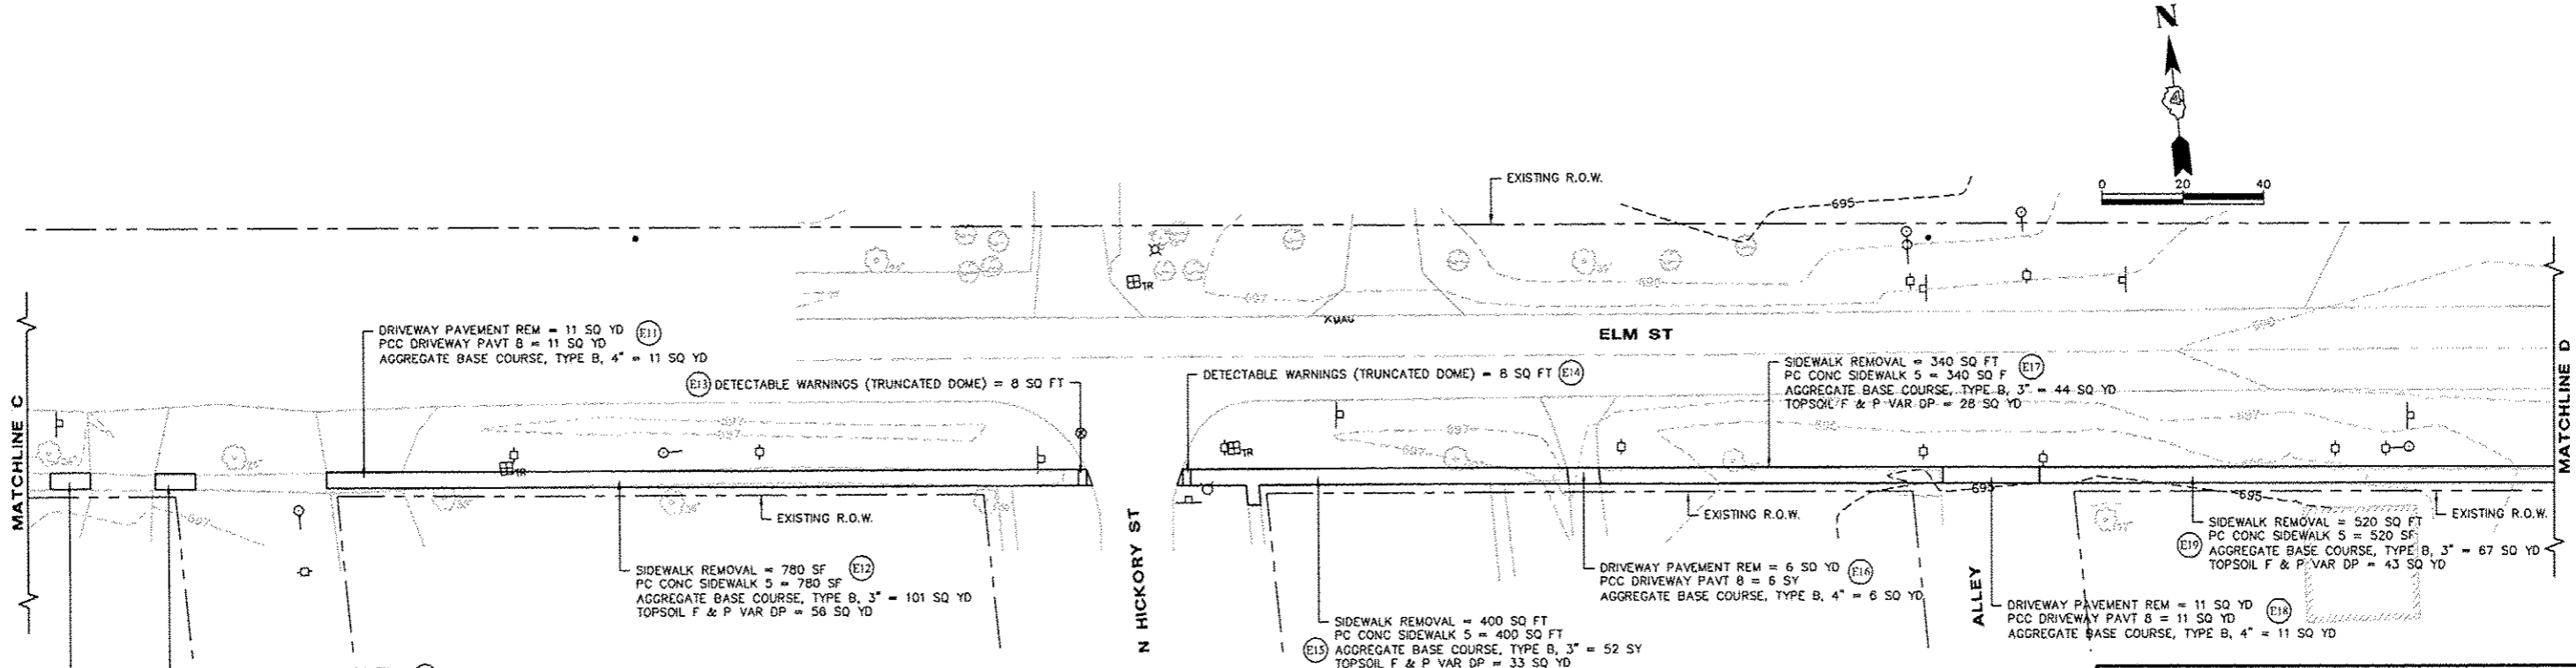
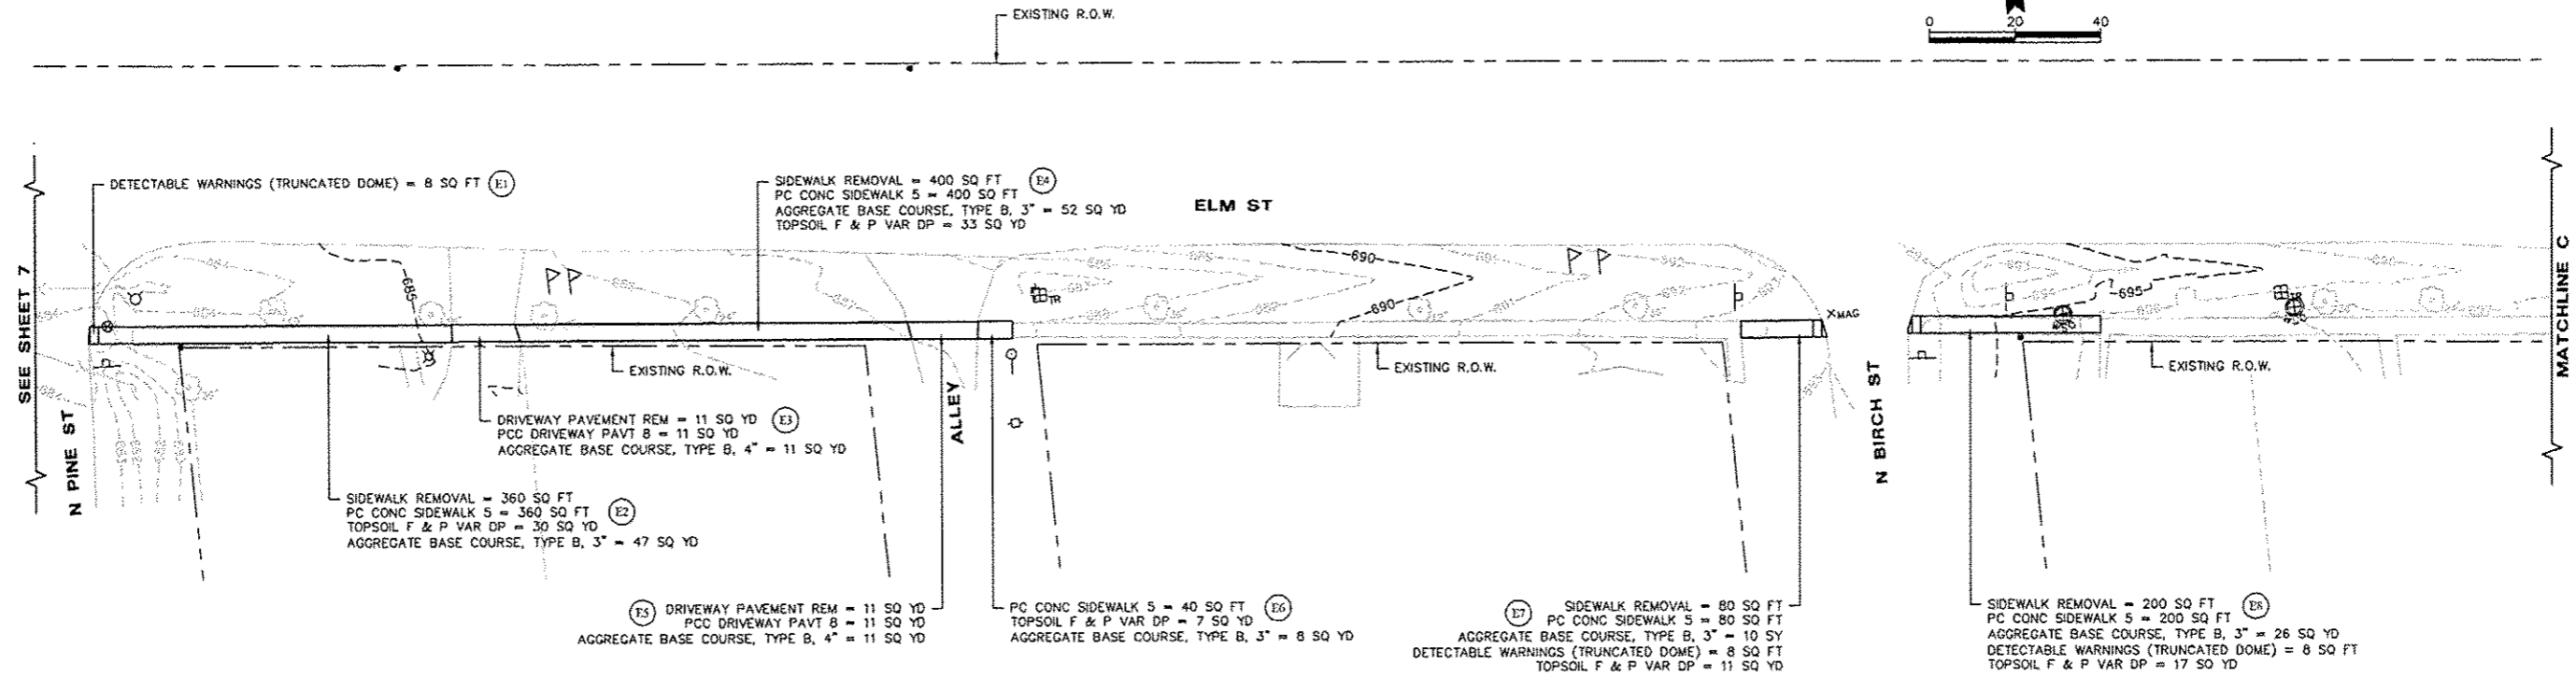


CONTRACT NO.	SECTION	COUNTY	TOTAL SHEETS	SHEET NO.
89585	*	MARSHALL COUNTY	16	8
* SECTION 10-00001-00-SW		ILLINOIS		

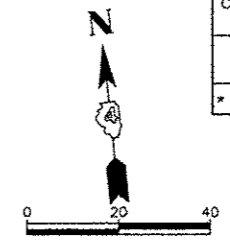

NOTE: EARTH EXCAVATION WILL NOT BE MEASURED FOR PAYMENT BUT SHALL BE CONSIDERED INCIDENTAL TO PC CONC SIDEWALK 5.

McClure
Engineering Associates, Inc.
1138 Columbus Street
Ottawa, Illinois 61350
(815) 433-2090 FAX (815) 433-5930
Design Firm License: Illinois 184-000910
Copyright 2011 By McClure Engineering Associates, Inc.

REVISIONS	
NAME	DATE
KED	11/5/12

**ELM STREET
PLAN SHEET**

SCALE: AS NOTED
DATE: 2011
DRAWN BY: KED
CHECKED BY: SMK
FILE: Q:\Drawings\Winona\10-0001-00-SW Route 10 PS 3.dwg