


CONTRACT NO.	SECTION	COUNTY	TOTAL SHEETS	SHEET NO.
89585	*	MARSHALL COUNTY	16	10
SECTION 10-0001-00-SW		ILLINOIS		

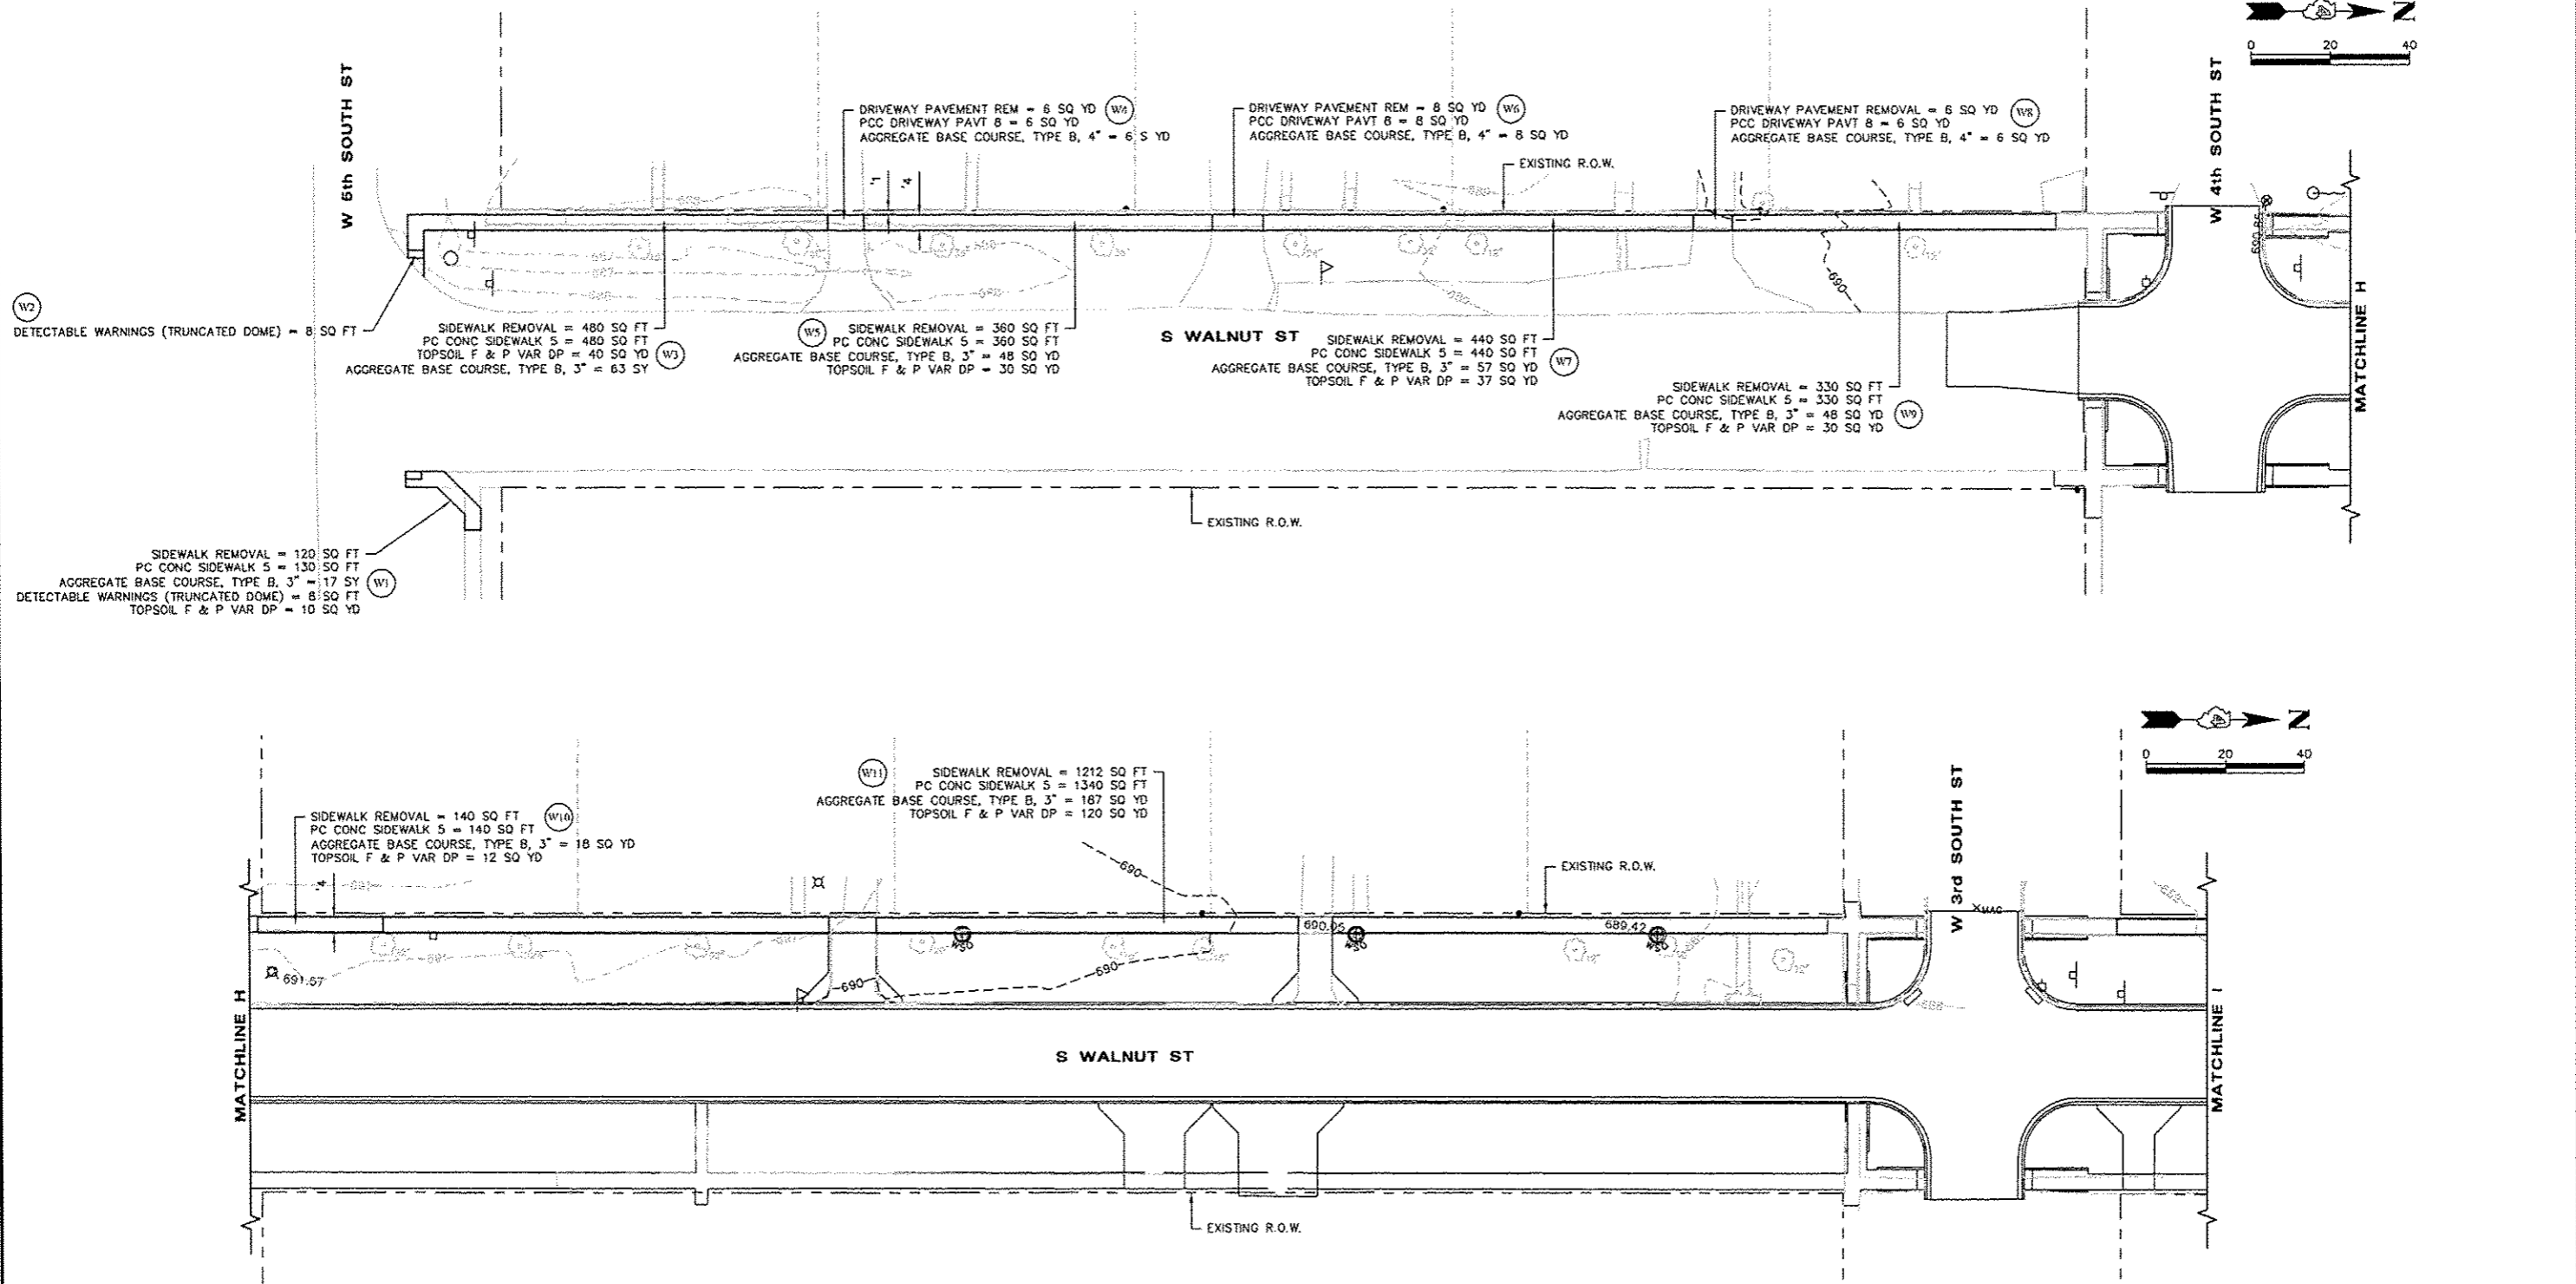

NOTE: EARTH EXCAVATION WILL NOT BE MEASURED FOR PAYMENT BUT SHALL BE CONSIDERED INCIDENTAL TO PC CONC SIDEWALK 5.

McClure
Engineering Associates, Inc.
1136 Columbus Street
Ottawa, Illinois 61360
(618) 433-2080 FAX (618) 433-5930
Design Firm License: Illinois 154-000810
Copyright 2011 By McClure Engineering Associates, Inc.

REVISIONS	
NAME	DATE
KED	11/5/12

**WALNUT STREET
PLAN SHEET**

SCALE: AS NOTED
DATE: 2011
FILE: O:\Drawings\Walmart\10-0001-00-SW Rev14x10 PS 5.dwg

DRAWN BY: KED
CHECKED BY: SMK