
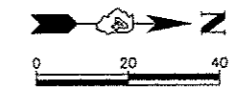
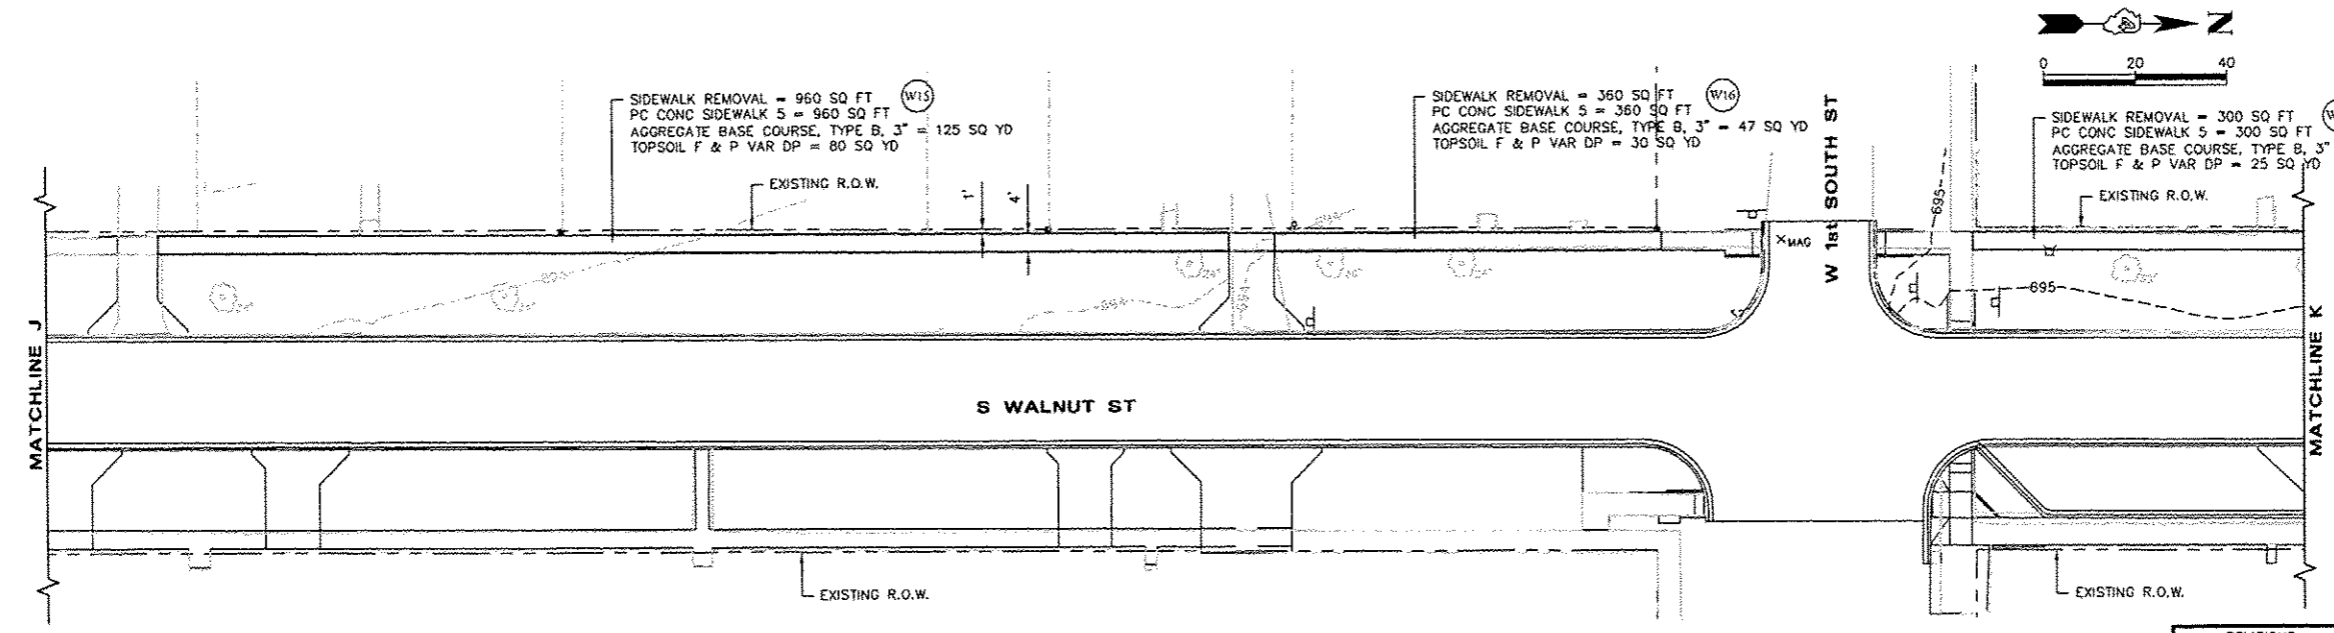


CONTRACT NO.	SECTION	COUNTY	TOTAL SHEETS	SHEET NO.
89585	*	MARSHALL COUNTY	16	11
* SECTION 10-00001-00-SW		ILLINOIS		

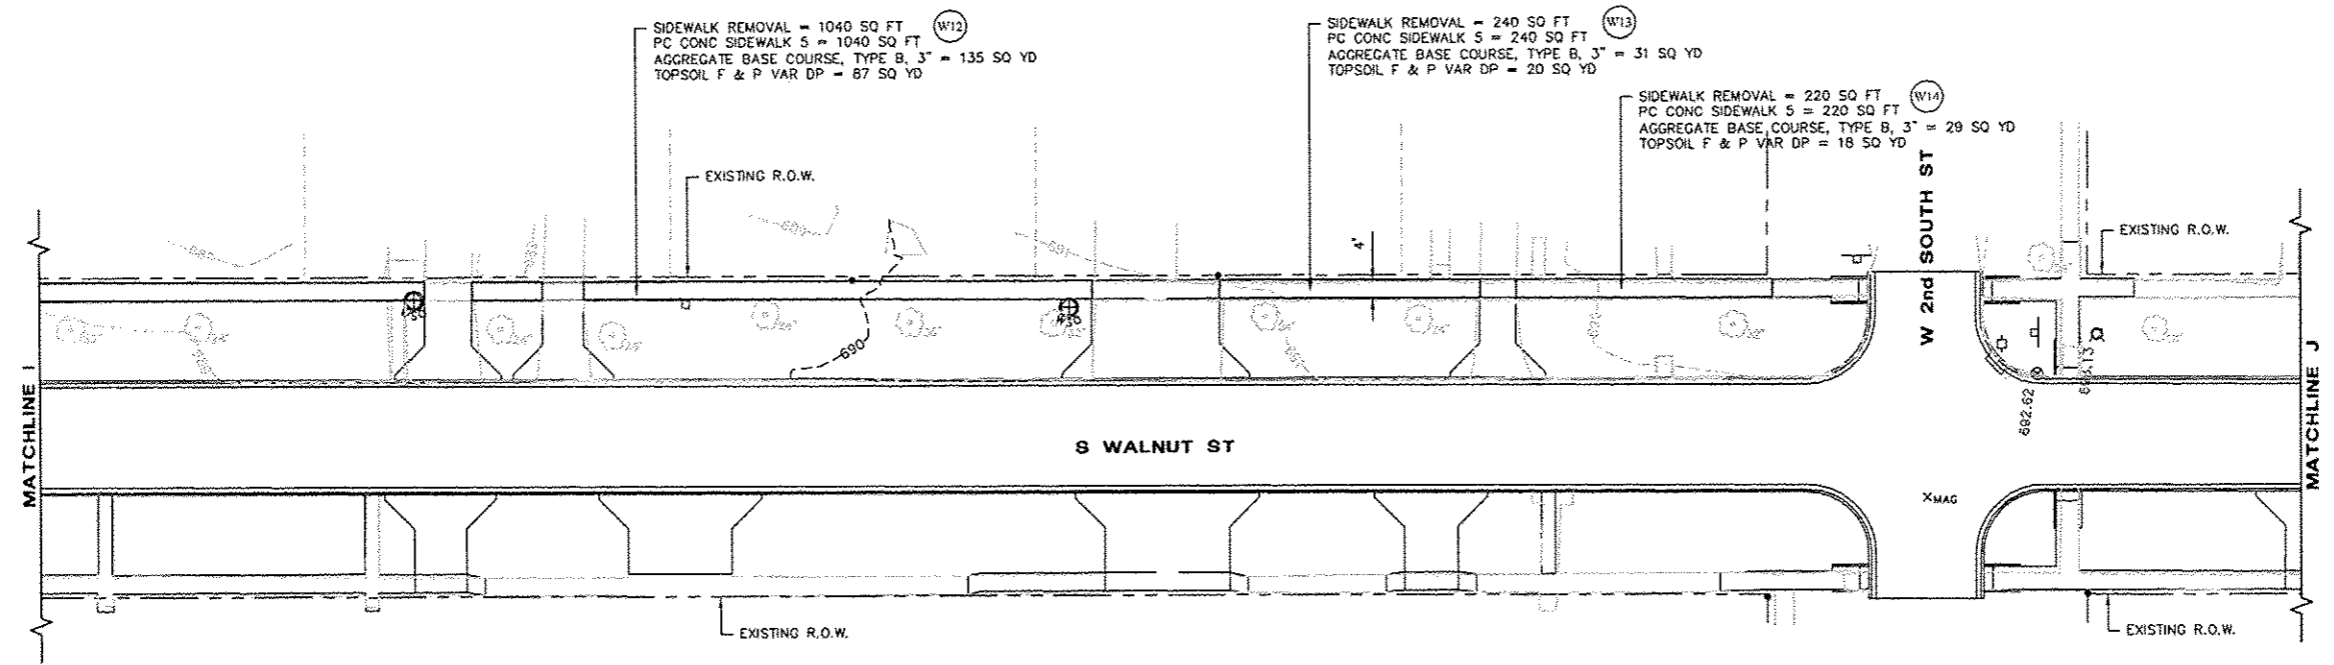

NOTE: EARTH EXCAVATION WILL NOT BE MEASURED FOR PAYMENT BUT SHALL BE CONSIDERED INCIDENTAL TO PC CONC SIDEWALK 5.

**McClure**  
Engineering Associates, Inc.  
1138 Columbus Street  
(615) 433-2080  
Ottawa, Illinois 61350  
FAX (615) 433-5930  
Design Firm License: Illinois 184-000816  
Copyright 2011 By McClure Engineering Associates, Inc.

REVISIONS	
NAME	DATE
KED	11/5/12

**WALNUT STREET  
PLAN SHEET**

SCALE: AS NOTED  
DATE: 2011  
DRAWN BY: KED  
CHECKED BY: SMK  
FILE: G:\Drawings\Wenona\10-0001-00-SW\_Route\11 PS 6.dwg