


EXISTING TYPICAL CROSS SECTIONS

ROUTE	SECTION	COJNTY	TOTAL SHEETS	SHEET NO.
FAS 684 (CH 2)	10-00103-02-RS	EDGAR	41	6
ILLINOIS FED. AID PROJECT				

CONTRACT NO. 91471

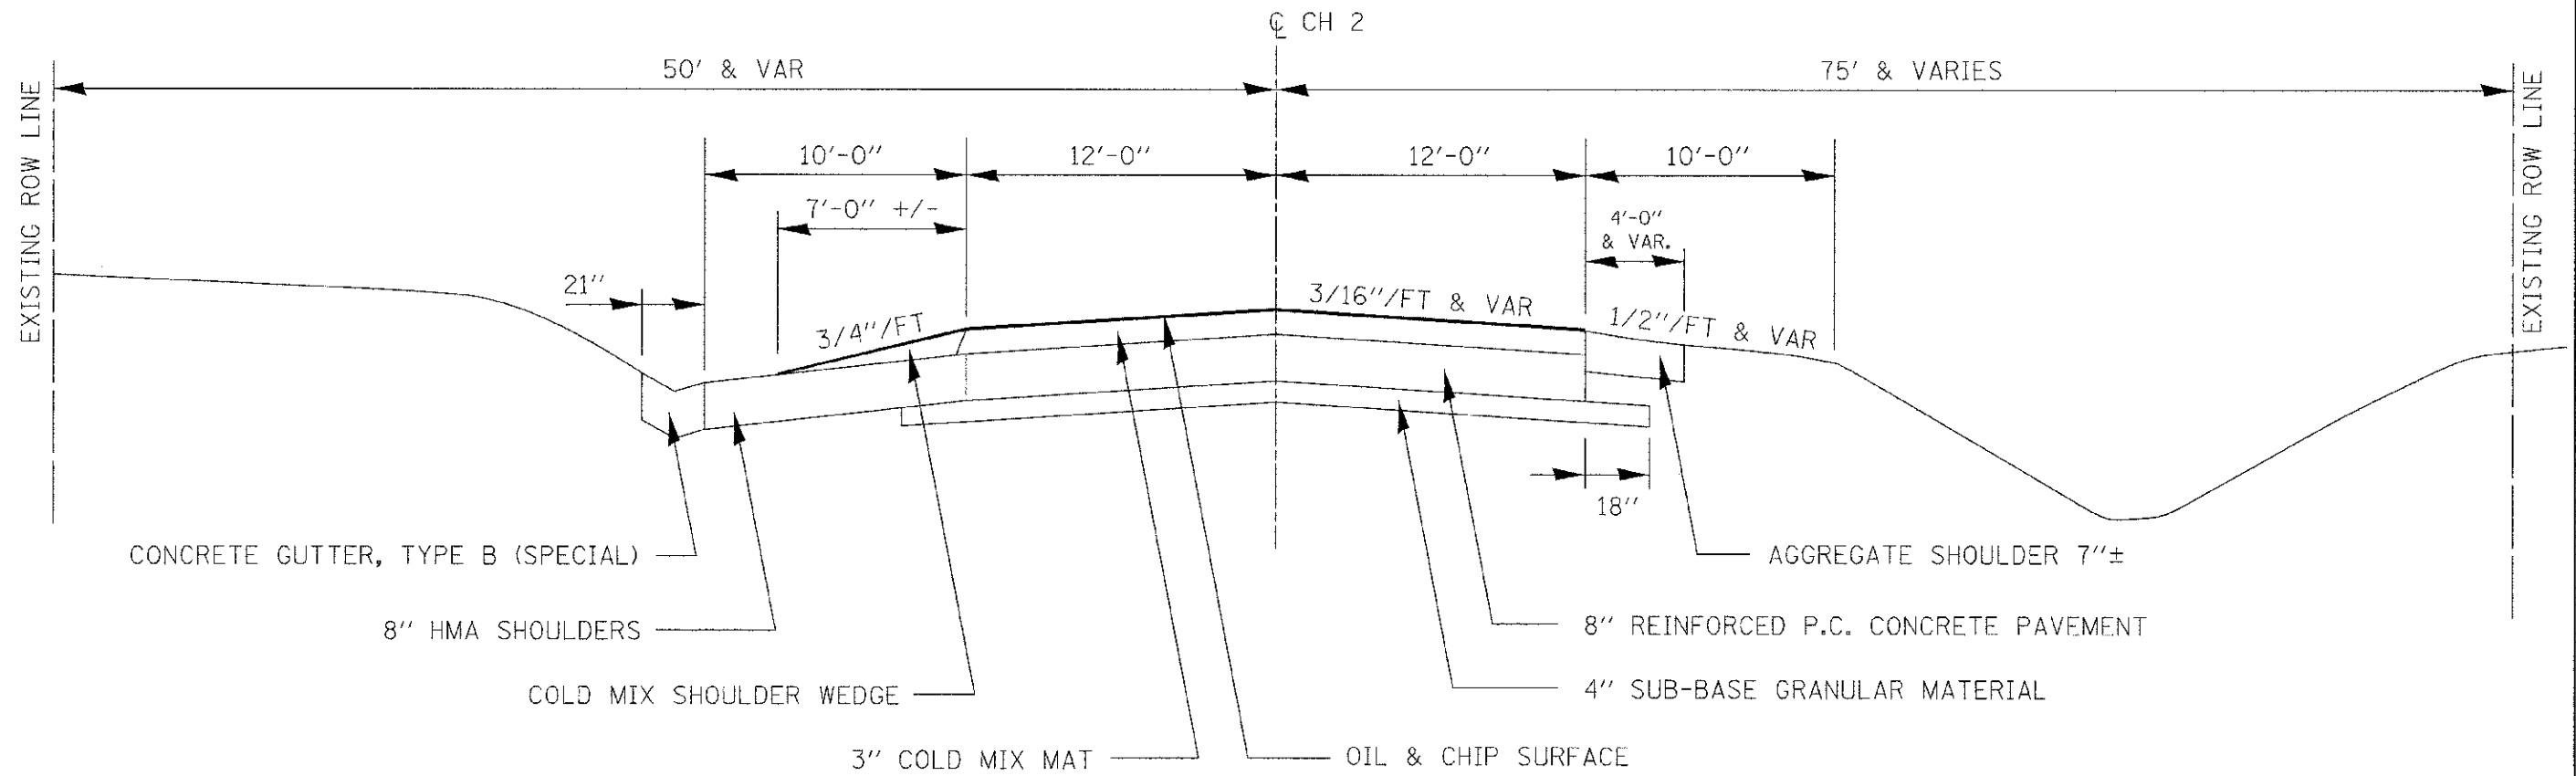

STATION 170+10 TO STATION 172+90
 STATION 349+50 TO STATION 352+40



**EDGAR COUNTY
 HIGHWAY DEPARTMENT**