


**EXISTING TYPICAL SECTION- SOBLOTNY ROAD**

STA. 0+00.00 TO STA. 1+35.35

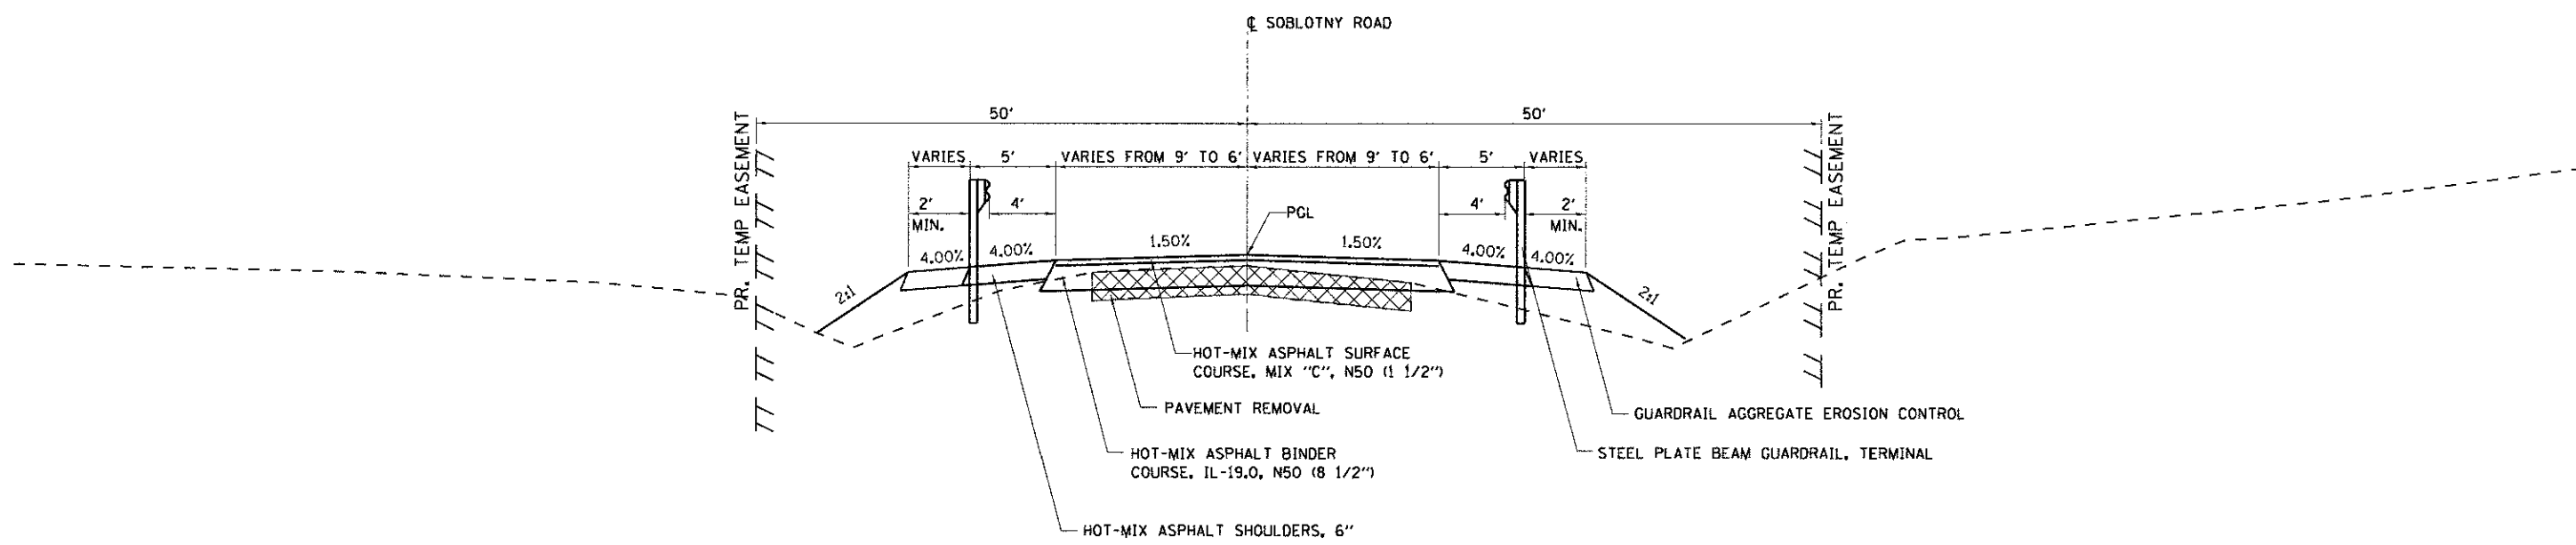

**PROPOSED TYPICAL SECTION- SOBLOTNY ROAD**

STA. 0+00.00 TO STA. 1+35.35

FILE NAME =	USER NAME = #USER#	DESIGNED - KRG	REVISED -	<b>MID-AMERICA ENGINEERING SERVICE SPRINGFIELD ILLINOIS</b>	<b>TYPICAL SECTIONS</b>		RTE.	SECTION	COUNTY	TOTAL SHEETS	SHEET NO.
#FILE#		DRAWN - GSJ	REVISED -		CH 40	08-00085-00-BR	SANGAMON	32	6		
		CHECKED - JLS	REVISED -		SCALE: NTS	SHEET NO. 6 OF 32 SHEETS	STA. 119+00.00 TO STA. 125+62.28	FED. ROAD DIST. NO. 6 [ILLINOIS] FED. AID PROJECT		CONTRACT NO. 93585	
		DATE -	REVISED -								