


FINAL SURVEY	BY	DATE
SURVEYED		
TEMPERATURE		
NOTE BOOK		
AREAS CHECKED		
NO.		

ORIGINAL SURVEY	BY	DATE
PLOTTED		
NOTE BOOK		
AREAS CHECKED		
NO.		

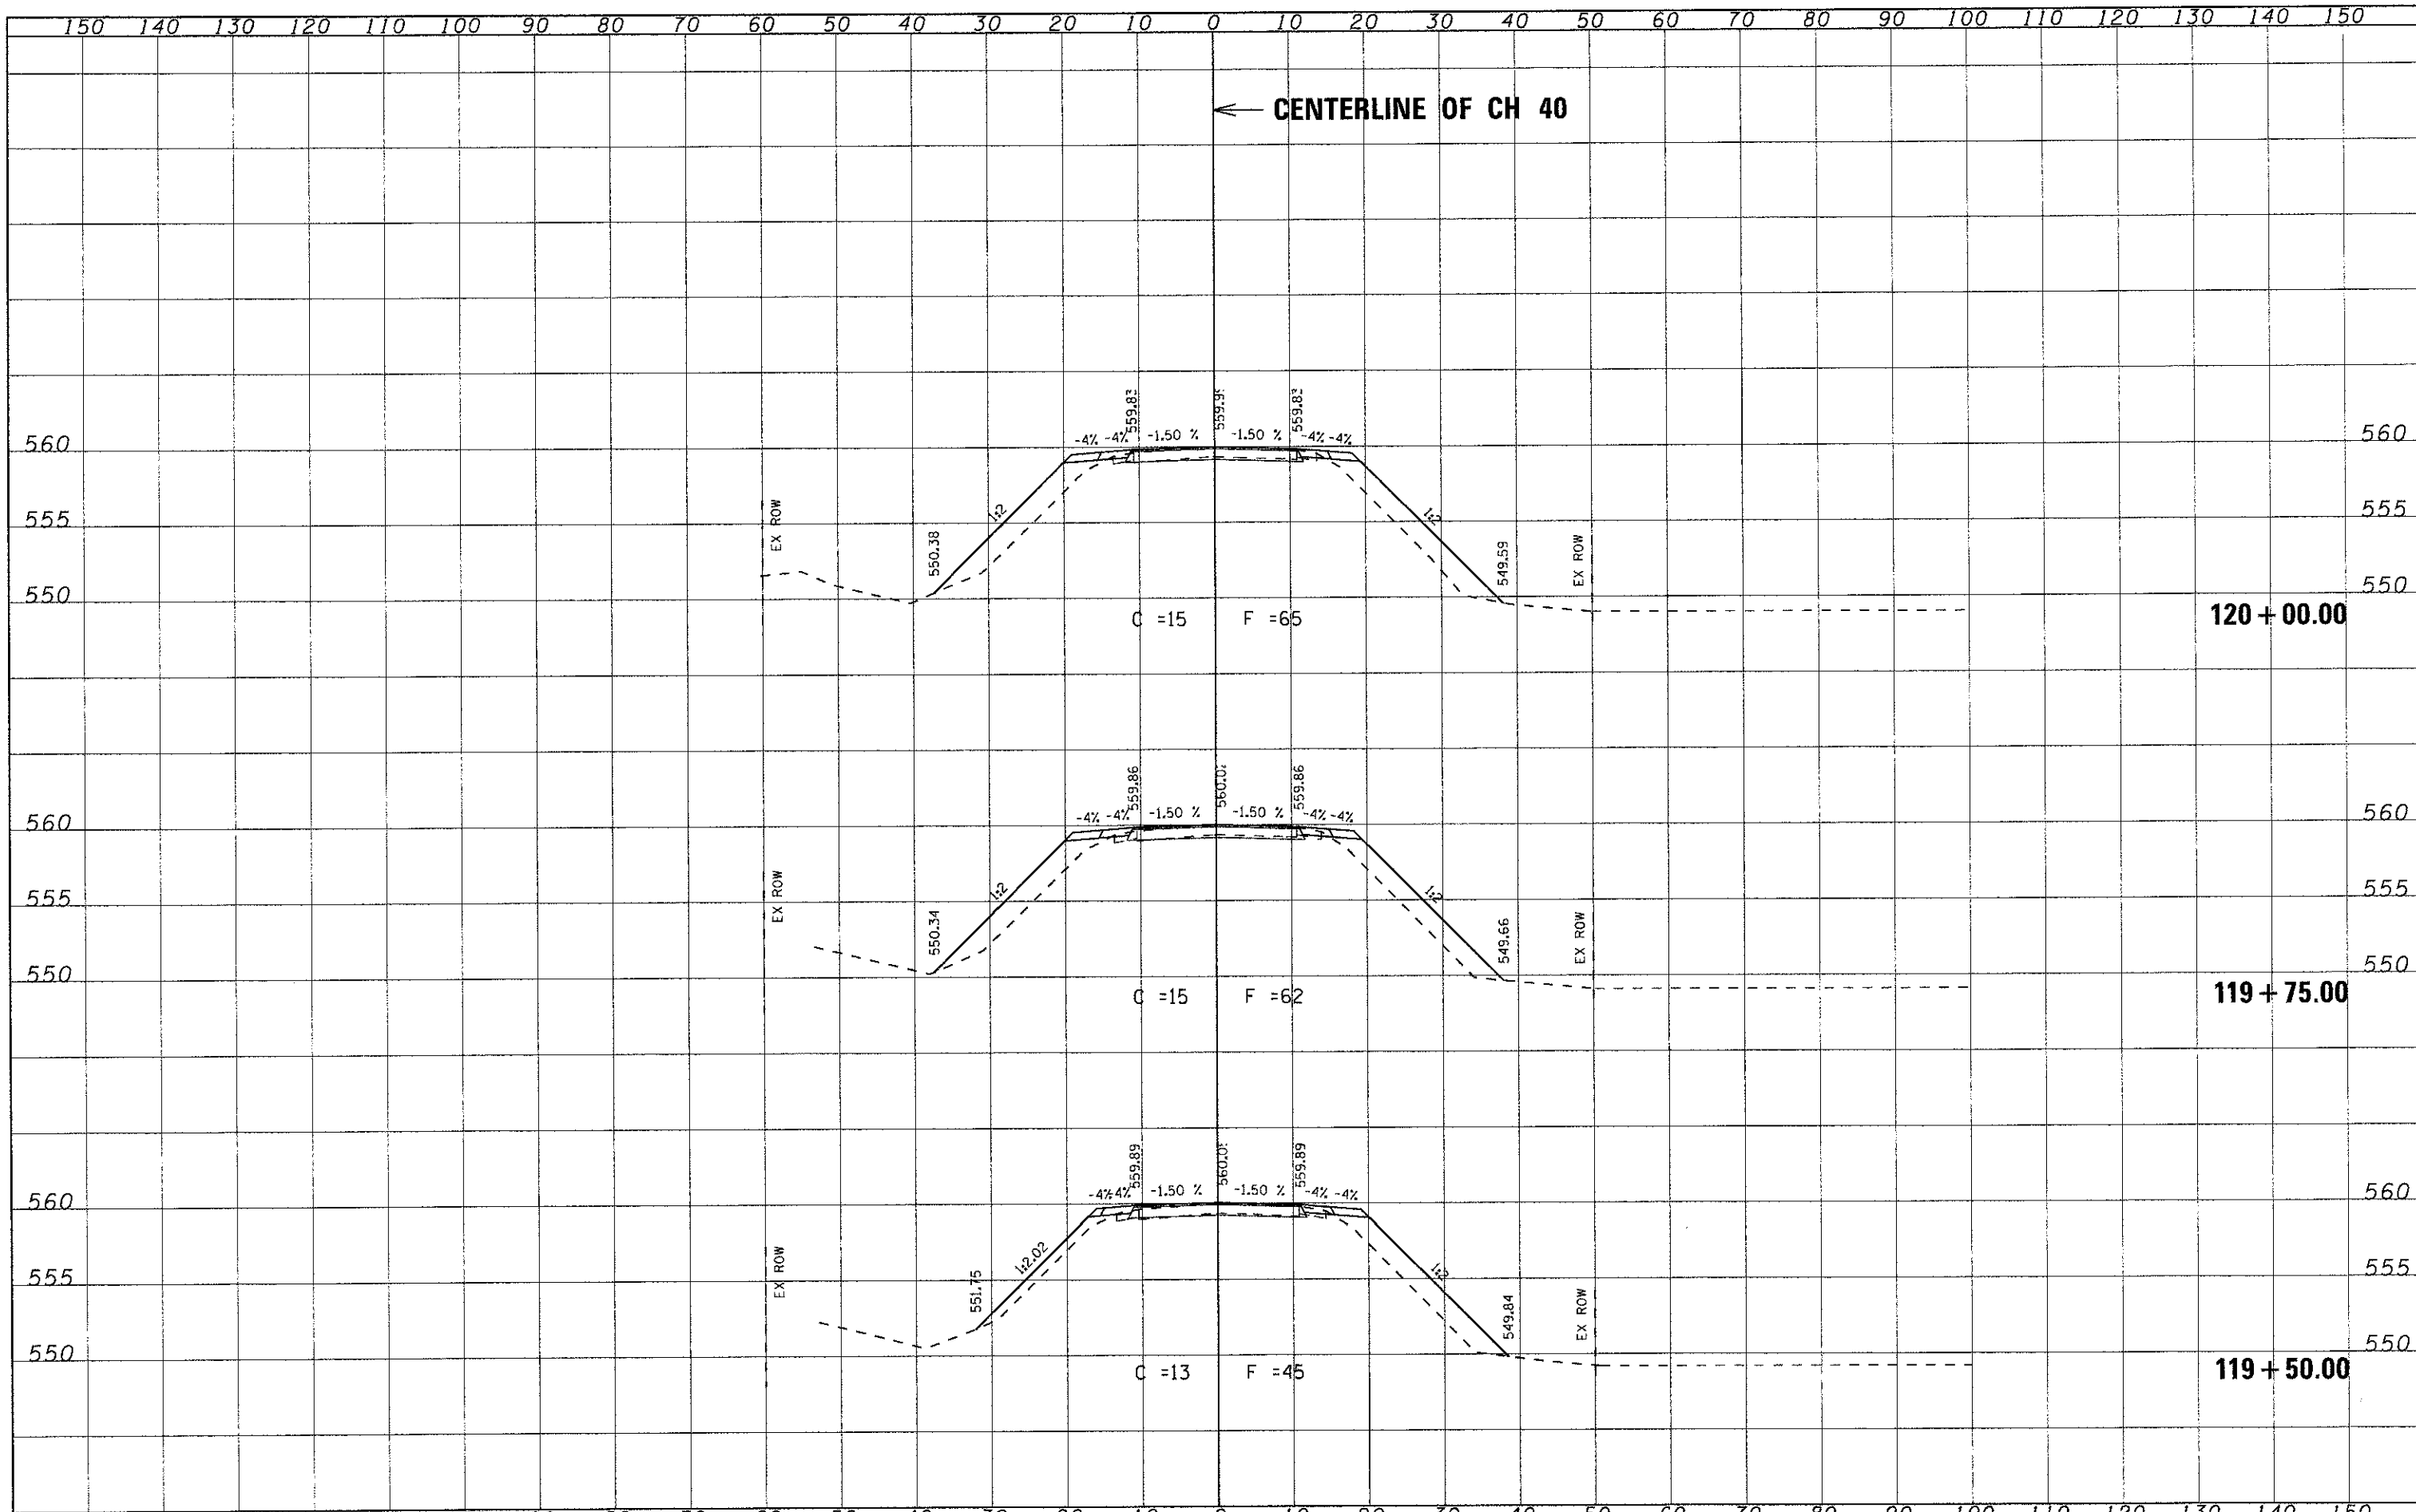

FILE NAME	USER NAME	DESIGNED	REVISED	STATE OF ILLINOIS DEPARTMENT OF TRANSPORTATION	CROSS SECTIONS				F.A. RTE.	SECTION	COUNTY	TOTAL SHEETS	SHEET NO.
#FILE#		DRAWN	REVISED						CH 40	08-00085-00-BR	SANGAMON	32	25
		CHECKED	REVISED		SCALE: 10:5				SHEET NO. 25 OF 32 SHEETS		STA. 119+50.00 TO STA. 120+00.00		CONTRACT NO. 8585
		DATE	REVISED		ILLINOIS FED. AID PROJECT								