


FINAL SURVEY	DATE
SURVEYED	BY
NOTE BOOK	NO.
TEMPLATE	AREA
AREAS CHECKED	

ORIGINAL SURVEY	DATE
PLOTTED	BY
NOTE BOOK	NO.
TEMPLATE	AREA
AREAS CHECKED	

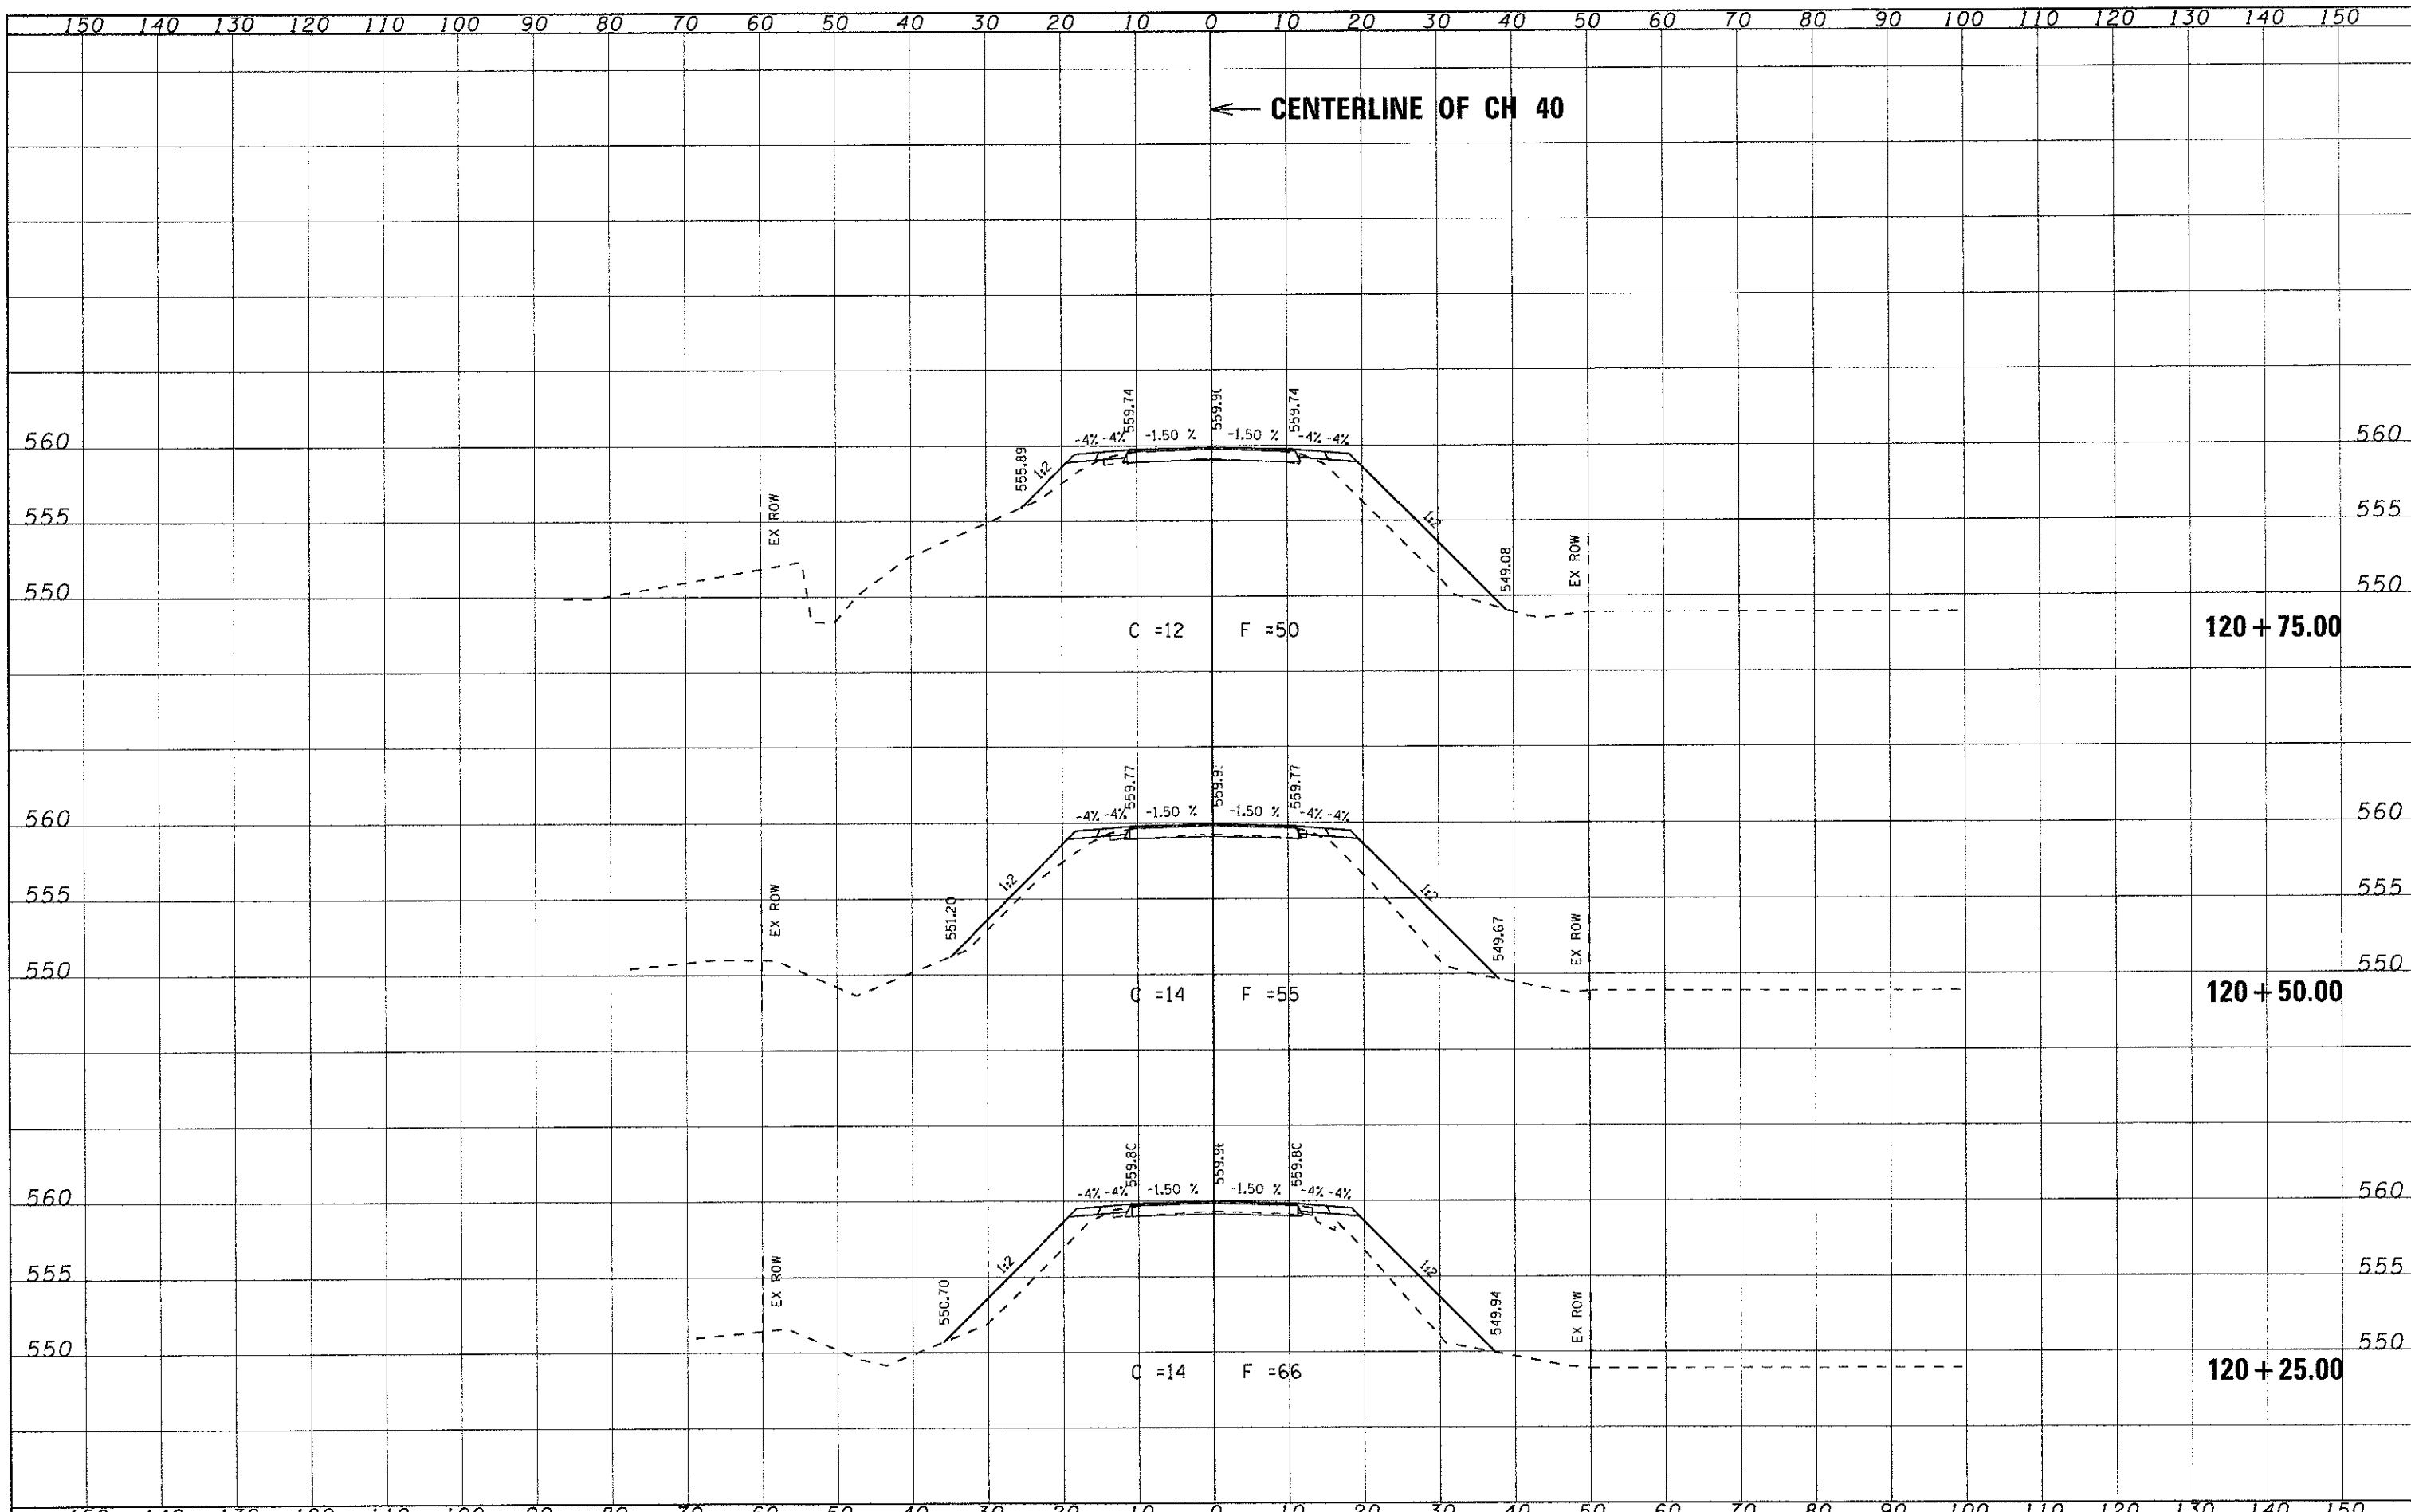

FILE NAME	USER NAME = #USER#	DESIGNED -	REVISED -	STATE OF ILLINOIS DEPARTMENT OF TRANSPORTATION	CROSS SECTIONS				F.A. RTE.	SECTION	COUNTY	TOTAL SHEETS	SHEET NO.
#FILE#		DRAWN -	REVISED -		SCALE: 10:5	SHEET NO. 26 OF 32 SHEETS	STA. 120+25.00	TO STA. 120+75.00	CH 40	08-00085-00-BR	SANGAMON	32	26
		CHECKED -	REVISED -						CONTRACT NO. 93585				
		DATE -	REVISED -						ILLINOIS FED. AID PROJECT				