



ROUTE NO.	SECTION	COUNTY	TOTAL SHEETS	SHEET NO.
	11-00033-00-SW	MOULTRIE	44	5
FED. ROAD DIST. NO. 7		ILL. ROAD PROJECT	CONTRACT #95696	

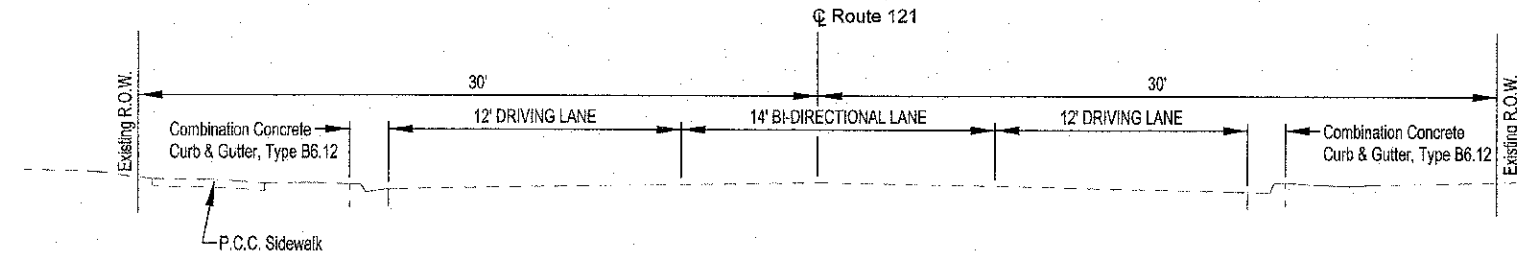

ILL ROUTE 121 (JACKSON STREET) EXISTING SECTION
 MAIN STREET TO WASHINGTON STREET
 STATION 548+02.3 TO STATION 550+23.3

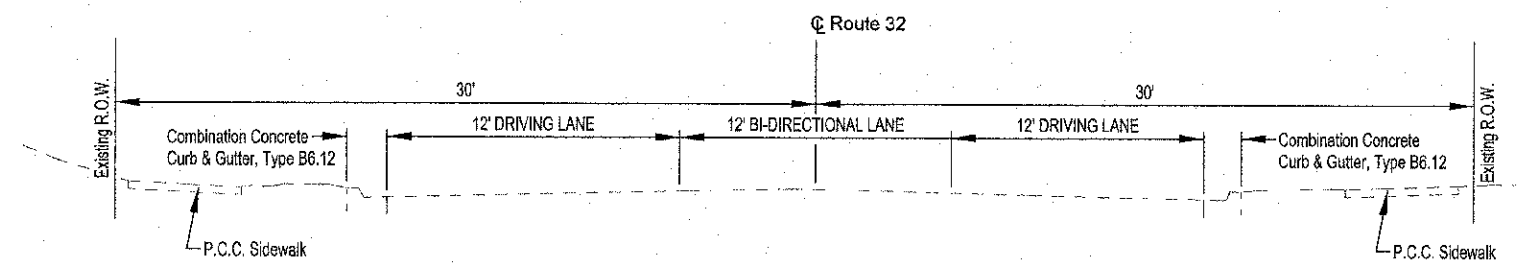

ILL ROUTE 32 (HAMILTON STREET) EXISTING SECTION
 WATER STREET TO JEFFERSON STREET
 STATION 133+56.2 TO STATION 138+13.3

	MILANO & GRUNLOH ENGINEERS, LLC 114 WEST WASHINGTON P.O. BOX 897 EFFINGHAM, ILLINOIS 62401 Phone: (317) 342-7282 (317) 342-2714 Fax #: (317) 342-3433 Web Address: www.mgeng.com Design Firm #: 154-33343	EXISTING TYPICAL SECTION SIDEWALK ENHANCEMENT JACKSON ST. AND HAMILTON ST. CITY OF SULLIVAN SECTION 11-00033-00-SW MOULTRIE COUNTY, ILLINOIS
	File name: S:\DWG\10\10295\dwg\Typical.dwg Plot date: 1/10/12 at 14:40	