



ROUTE/NO.	SECTION	COUNTY	TOTAL SHEETS	SHEET NO.
	11-0033-00-SW	MOULTRIE	44	7
FED. ROAD DIST. NO. 7		ILLINOIS	FED. AID PROJECT	

CONTRACT #95696

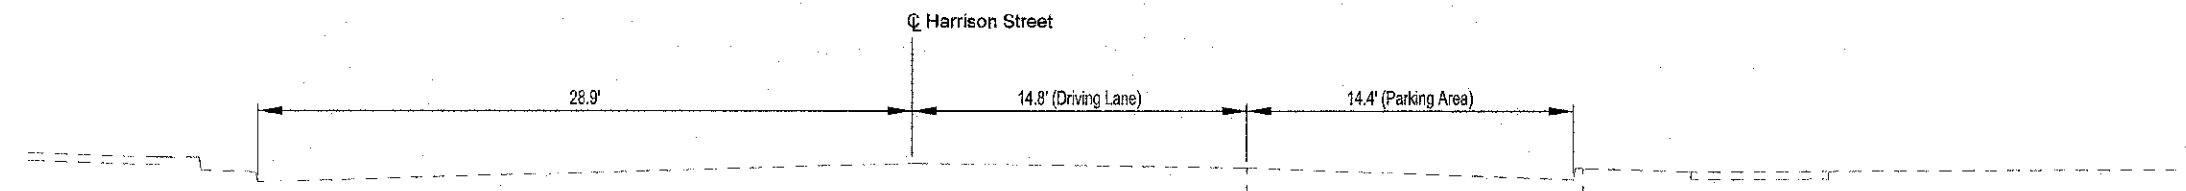

HARRISON STREET EXISTING SECTION
HAMILTON STREET TO VAN BUREN STREET
STATION 20+18.1 TO STATION 22+47.5

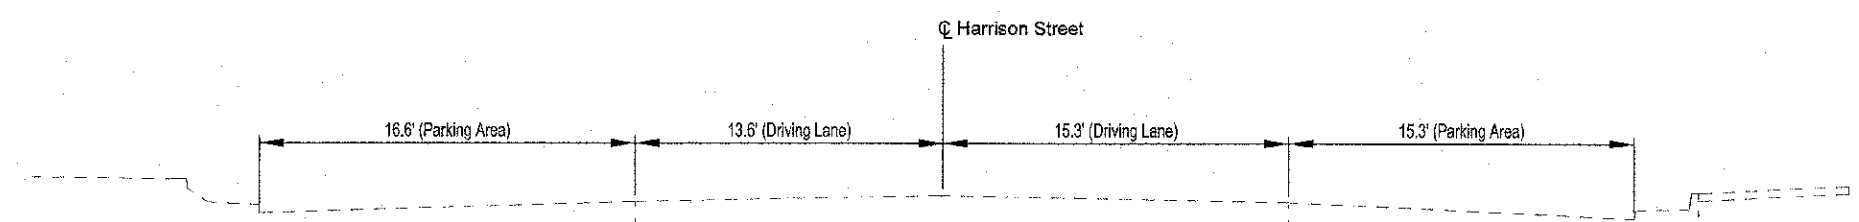

HARRISON STREET EXISTING SECTION
VAN BUREN STREET TO MAIN STREET
STATION 22+74.4 TO STATION 25+16.5

	MILANO & CRUNLOH ENGINEERS, LLC 114 WEST WASHINGTON P.O. BOX 857 EFFINGHAM, ILLINOIS 62401 Phone: (217) 247-7282 (217) 942-3433 Fax #: (217) 942-3433 Web Address: www.mce-engineers.com Design Permit #: 164-003105	EXISTING TYPICAL SECTION SIDEWALK ENHANCEMENT HARRISON STREET CITY OF SULLIVAN SECTION 11-00033-00-SW MOULTRIE COUNTY, ILLINOIS
	File name: S:\DWG\10\10295\dwg\Typical.dwg Pict date: 11/06/12 at 15:15	