



ROUTE NO.	SECTION	COUNTY	TOTAL SHEETS	SHEET NO.
	11-0033-00-SW	MOULTRIE	44	8
FED. ROAD DIST NO. 7		ILLINOIS	FED. AID PROJECT	

CONTRACT #95896

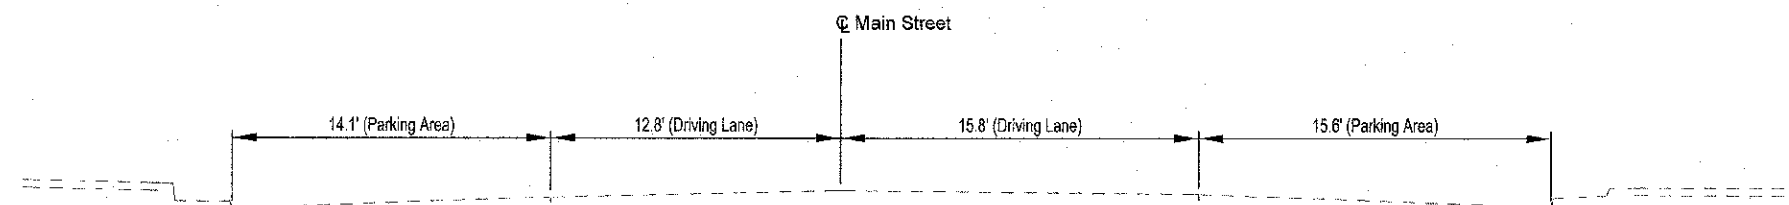

MAIN STREET EXISTING SECTION

HARRISON STREET TO MONROE STREET
STATION 30+14.6 TO STATION 32+57.6

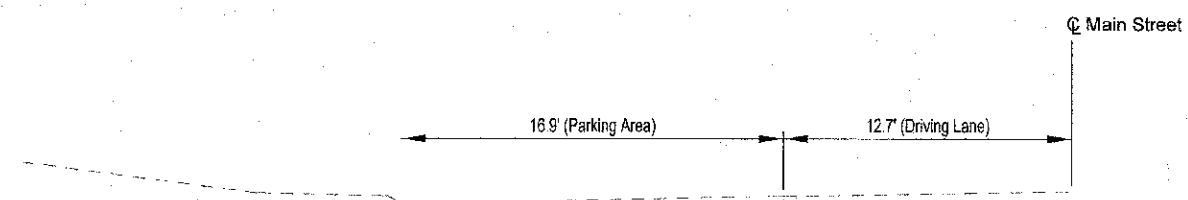

MAIN STREET EXISTING SECTION

MONROE STREET TO JACKSON STREET
LT. STATION 32+84.0 TO LT. STATION 35+68.2

MILANO & GRUNLOF ENGINEERS, LLC
 114 WEST WASHINGTON
 P.O. BOX 807
 EFFINGHAM, ILLINOIS 62421
 Phone: (217) 347-1284
 Fax #: (217) 342-3162
 Web Address: www.mgengr.com
 Design Firm #: 184-001008

EXISTING TYPICAL SECTION
 SIDEWALK ENHANCEMENT
 MAIN STREET
 CITY OF SULLIVAN
 SECTION 11-00033-00-SW
 MOULTRIE COUNTY, ILLINOIS

File name: S1DWG11010295/dwg/Typical.dwg
 Plot date: 11/06/12 at 15:15