



ROUTE NO.	SECTION	COUNTY	TOTAL SHEETS	SHEET NO.
	11-00033-00-SW	MOULTRIE	44	9
FED. ROAD DIST. NO. 7	ALPHABET	FED. AID PROJECT		

CONTRACT #95696

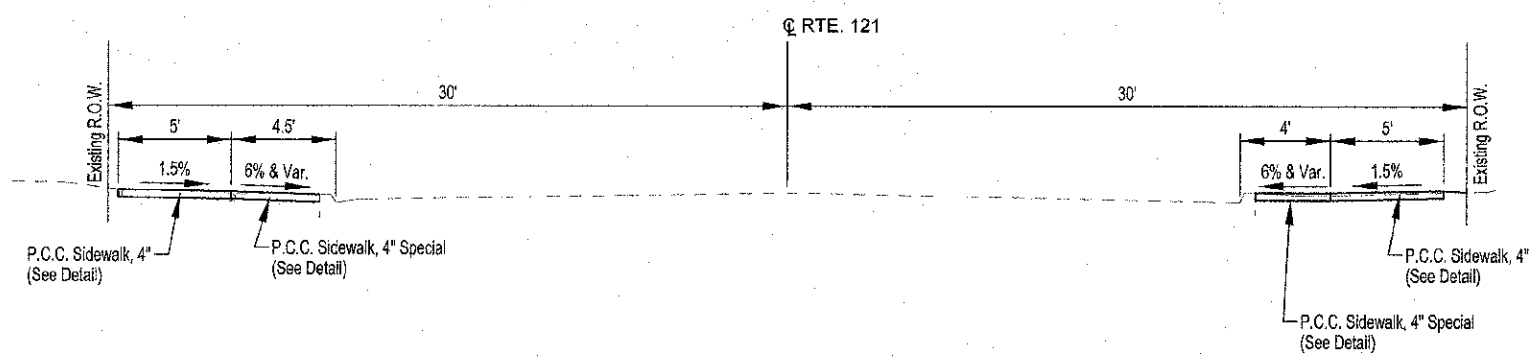


ILL ROUTE 121 (JACKSON STREET) PROPOSED SECTION

MAIN STREET TO WASHINGTON STREET
STATION 548+02.3 TO STATION 550+23.3

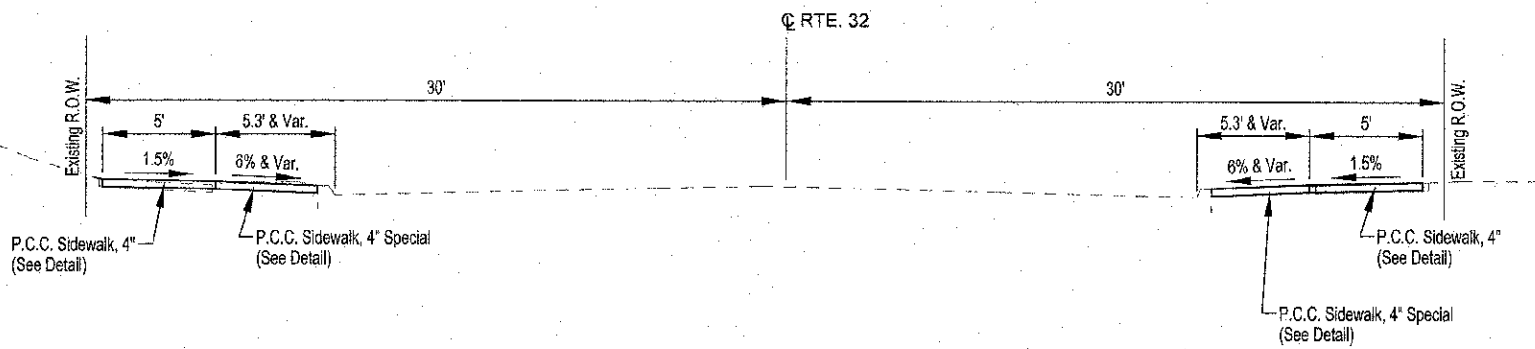


ILL ROUTE 32 (HAMILTON STREET) PROPOSED SECTION


WATER STREET TO JEFFERSON STREET
STATION 133+56.2 TO STATION 136+13.3

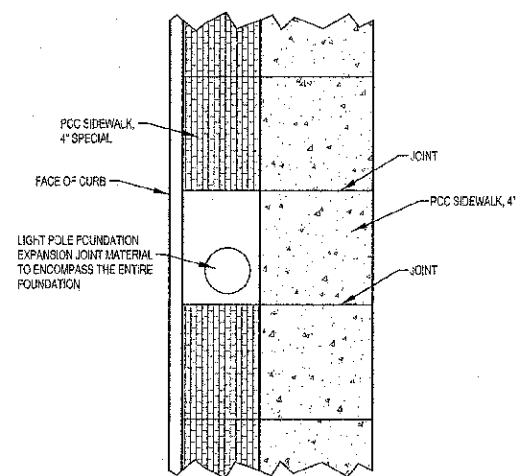

DETAIL OF BLOCK-OUT AT LIGHT POLE
THE CONTRACTOR SHALL BLOCK OUT THE P.C.C. SIDEWALK, 4" SPECIAL FOR EACH LIGHT POLE AS SHOWN IN THE ABOVE DETAIL AND SHALL POUR THE BLOCK OUT ONCE THE LIGHT POLE FOUNDATION IS COMPLETED.

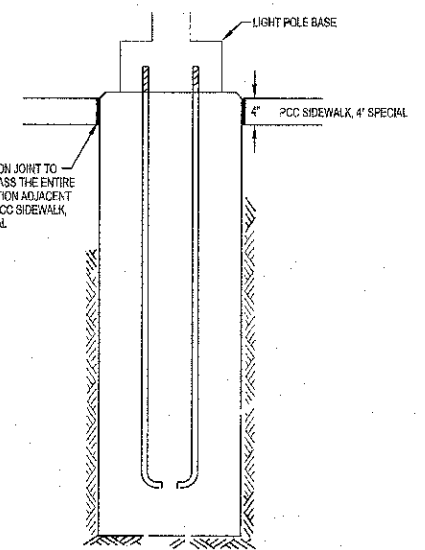

LIGHT POLE FOUNDATION & MOUNTING DETAIL

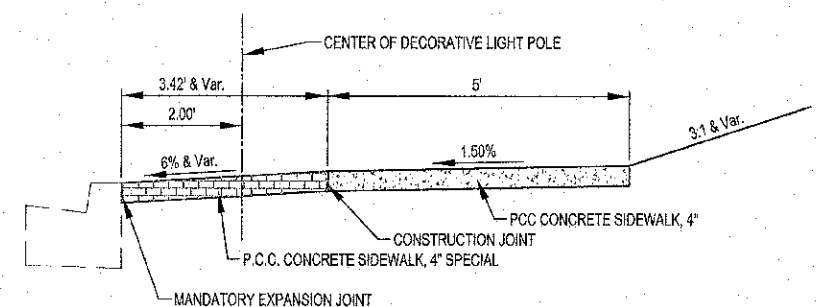

TYPICAL DETAIL OF PARKWAY & SIDEWALK CONSTRUCTION

JACKSON STREET
HAMILTON STREET

MILANO & GRUNLOCH ENGINEERS, LLC
114 WEST WASHINGTON
P.O. BOX 897
EFFINGHAM, ILLINOIS 62401
Phone: (217) 347-1282
(618) 877-2714
Fax #: (217) 342-3438
Web Address: www.mgeengineers.com
Digital Firm #: 184-003198

PROPOSED TYPICAL SECTION
SIDEWALK ENHANCEMENT
JACKSON ST. AND HAMILTON ST.
CITY OF SULLIVAN
SECTION 11-00033-00-SW
MOULTRIE COUNTY, ILLINOIS

File name: S:\DWG\11010295\dwg\Typical.dwg
Plot date: 11/06/12 at 15:15