



PROJECT NO.	SUBSECTION	SICRITY	TOTAL SHEETS	SHEET NO.
	11-00033-00-SW	MOULTRIE	44	10
FED. ROAD DIST. NO. 1	ILL. ROPS	FED. AID PROJECT#		


CONTRACT #95896

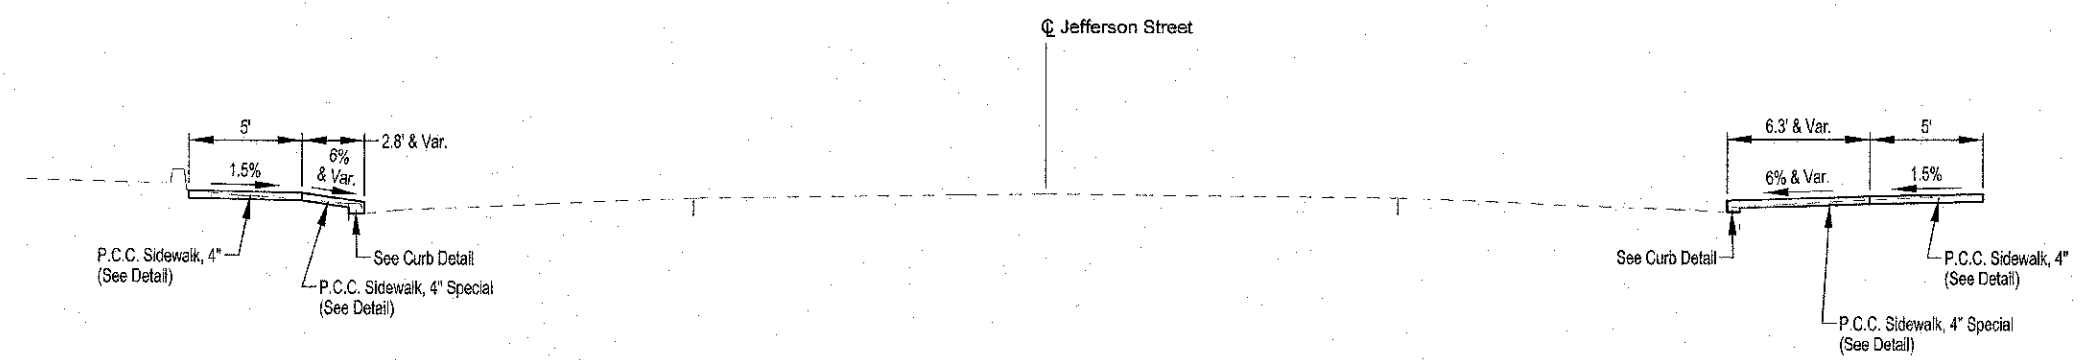

JEFFERSON STREET PROPOSED SECTION
 HAMILTON STREET TO VAN BUREN STREET
 STATION 10+17.8 TO STATION 12+47.1

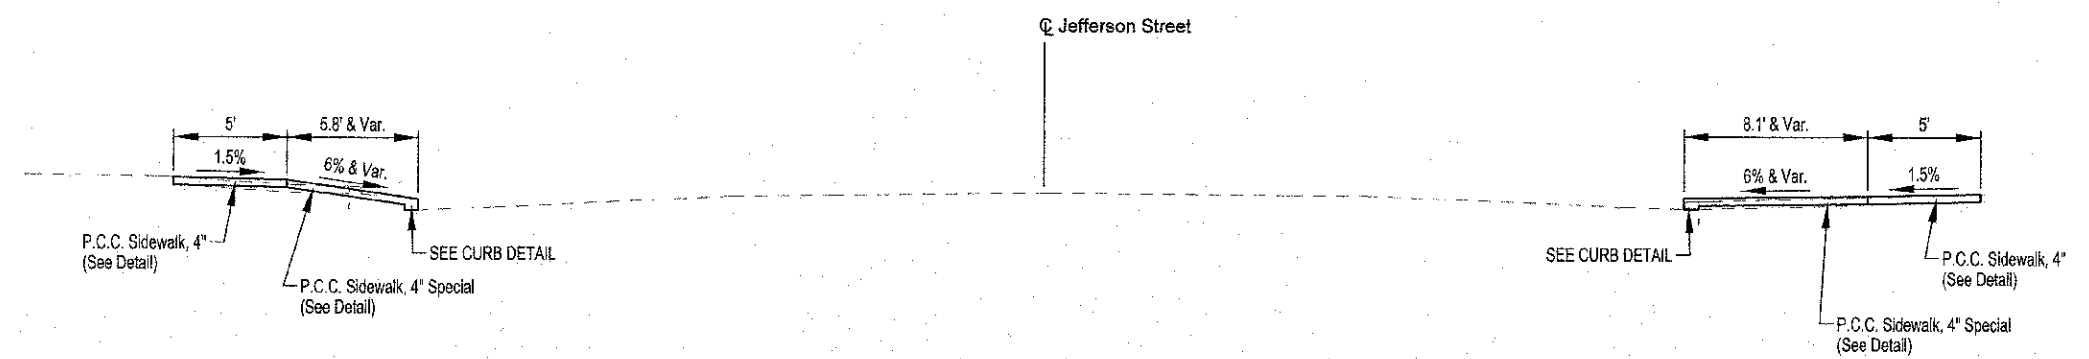

JEFFERSON STREET PROPOSED SECTION
 VAN BUREN STREET TO MAIN STREET
 STATION 12+73.4 TO STATION 15+17.1

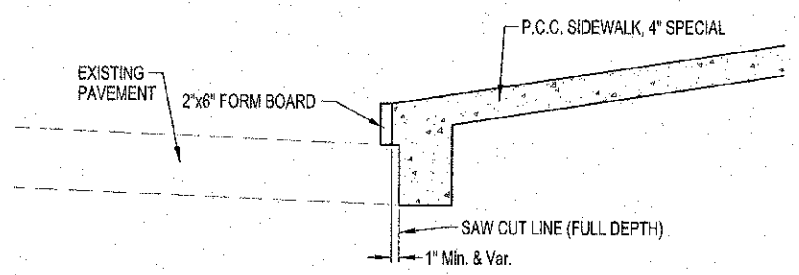

CURB DETAIL
 LONGITUDINAL WITH SIDEWALK

	MILANO & GRUNLOTT ENGINEERS, LLC 114 WEST WASHINGTON P.O. BOX 897 EFFINGHAM, ILLINOIS 62401 Phone: (217) 541-1282 (618) 637-2714 Fax #: (217) 541-3433 Web Address: www.milanoandgrunlot.com Delta Firm #: 162-00318	PROPOSED TYPICAL SECTION SIDEWALK ENHANCEMENT JEFFERSON STREET CITY OF SULLIVAN SECTION 11-00033-00-SW MOULTRIE COUNTY, ILLINOIS
	File name: S:\DWG\1010295\dwg\Typical.dwg Plot date: 11/06/12 at 15:20	