



ROUTE NO.	SECTION	COUNTY	TOTAL SHEETS	SHEET NO.
	11-0033-00-SW	MOULTRIE	44	11
FED. ROAD DIST. NO. 7	ILLINOIS	FED. AID PROJECT		


CONTRACT #095896

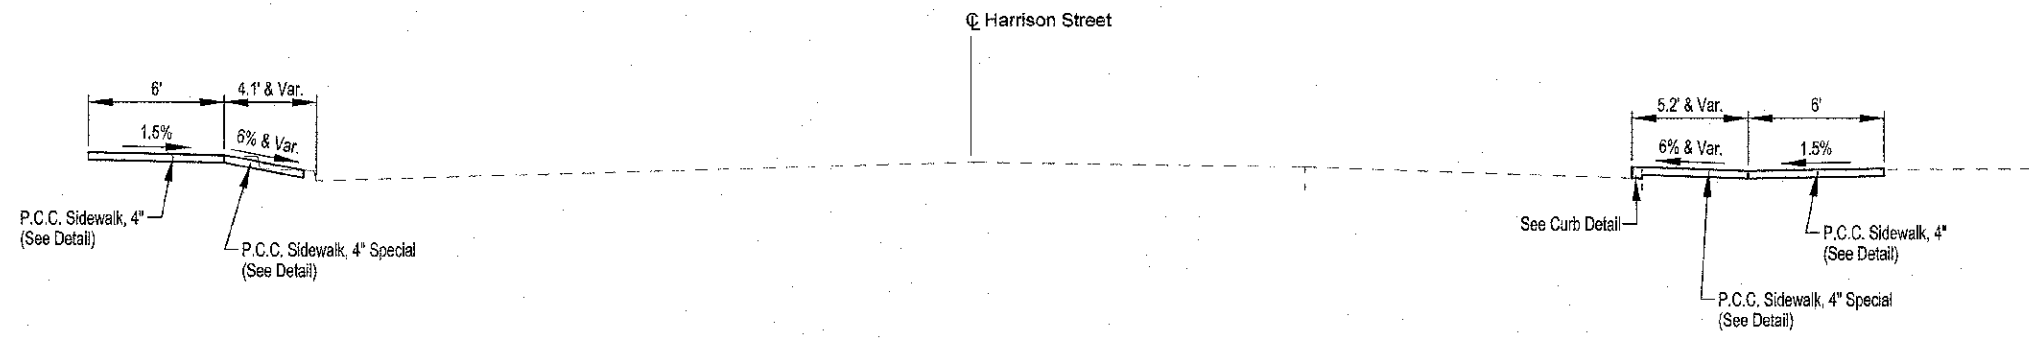


HARRISON STREET PROPOSED SECTION
HAMILTON STREET TO VAN BUREN STREET
STATION 20+18.1 TO STATION 22+47.5

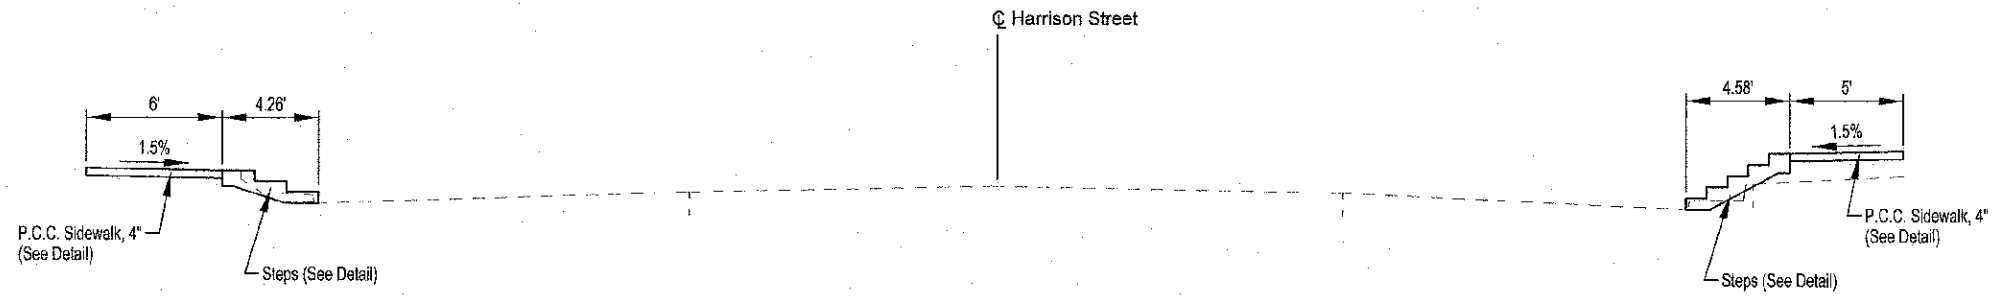


HARRISON STREET PROPOSED SECTION
VAN BUREN STREET TO MAIN STREET
STATION 22+74.4 TO STATION 25+16.5

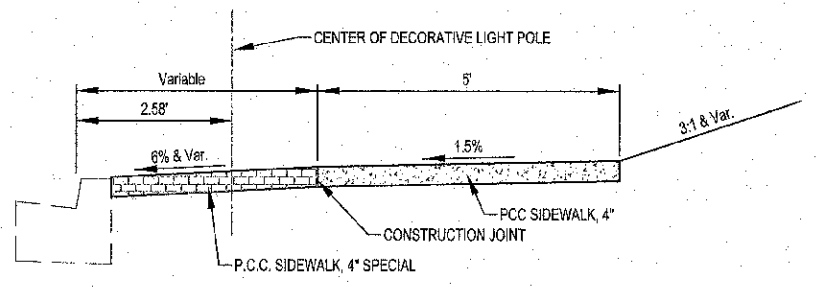

TYPICAL DETAIL OF PARKWAY & SIDEWALK CONSTRUCTION
HARRISON STREET
MAIN STREET

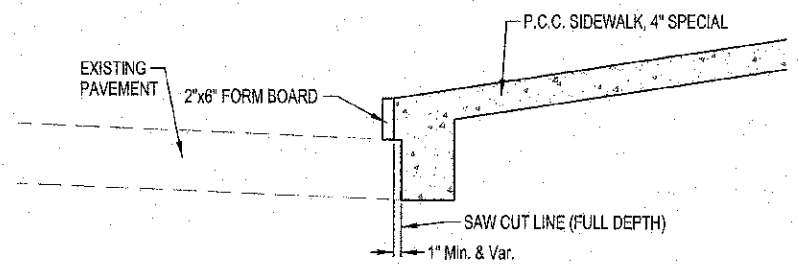

CURB DETAIL
LONGITUDINAL WITH SIDEWALK

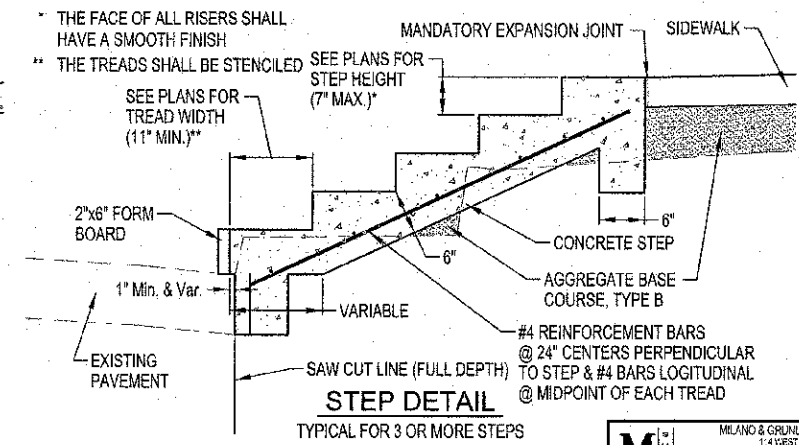

- * THE FACE OF ALL RISERS SHALL HAVE A SMOOTH FINISH
- ** THE TREADS SHALL BE STENCILED

M
engineering
G

MILANO & GRUNLOCH ENGINEERS, LLC
141 WEST WASHINGTON
P.O. BOX 887
EFFINGHAM, ILLINOIS 62401
Phone: (217) 347-7282
(618) 677-2714
Fax #: (217) 343-3489
Web Address: www.mge.com
Design Firm #: 154-033108

PROPOSED TYPICAL SECTION
SIDEWALK ENHANCEMENT
HARRISON STREET
CITY OF SULLIVAN
SECTION 11-0033-00-SW
MOULTRIE COUNTY, ILLINOIS

File name: S:\DWG\11010295\dwg\Typical.dwg
Plot date: 11/06/12 at 15:20