



ROUTE NO.	SECTION	COUNTY	TOTAL SHEETS	SHEET NO.
	11-00033-00-SW	MOULTRIE	44	12
FED. ROAD DIST. NO. 7		ILLINOIS	FED. AID PROJECT	


CONTRACT #95696

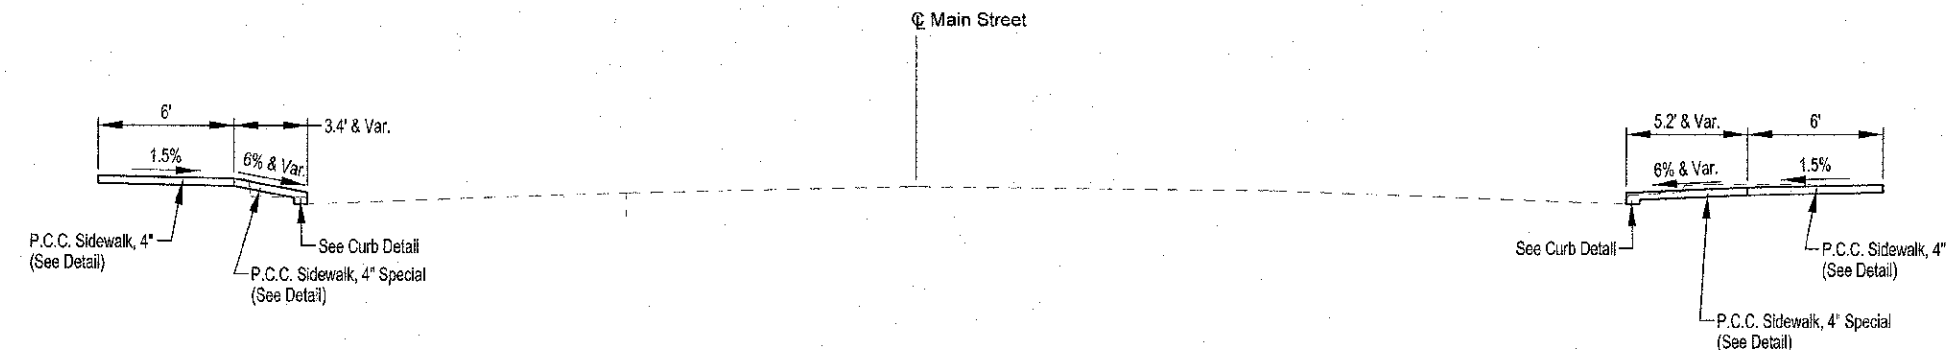


MAIN STREET PROPOSED SECTION
HARRISON STREET TO MONROE STREET
STATION 30+14.6 TO STATION 32+57.6

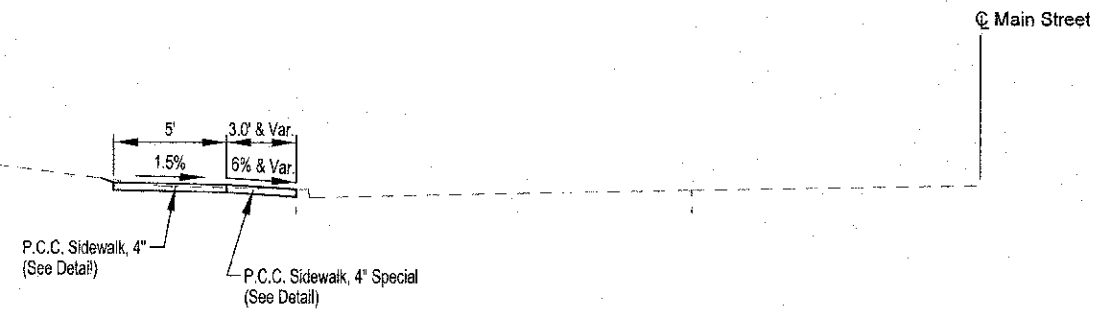


MAIN STREET PROPOSED SECTION
MONROE STREET TO JACKSON STREET
LT. STATION 32+84.0 TO LT. STATION 35+88.2

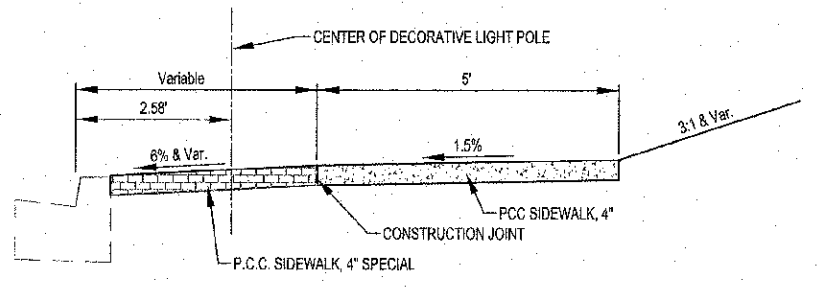

TYPICAL DETAIL OF PARKWAY & SIDEWALK CONSTRUCTION
HARRISON STREET
MAIN STREET

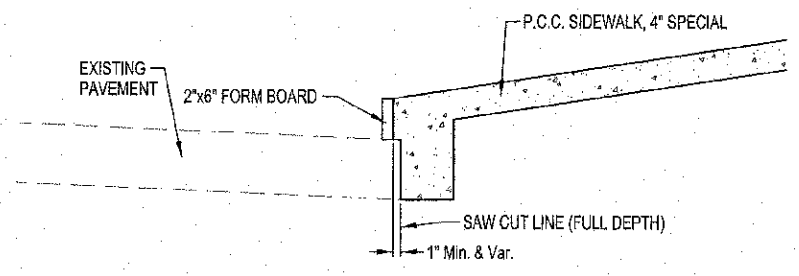

CURB DETAIL
LONGITUDINAL WITH SIDEWALK

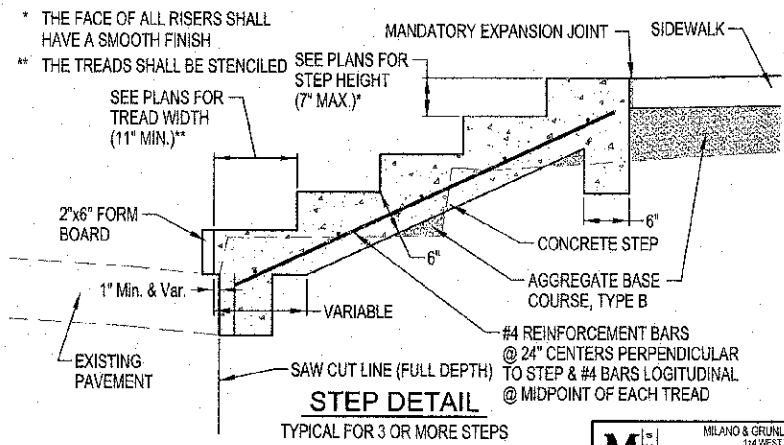

STEP DETAIL
TYPICAL FOR 3 OR MORE STEPS

MILANO & GRUNLOCH ENGINEERS, LLC
114 WEST WALTON STREET
P.O. BOX 997
EFFINGHAM, ILLINOIS 62421
Phone: (317) 347-1282
(609) 877-2714
(317) 342-3435
Fax: (317) 347-1282
Web Address: www.mgengineers.com
Design Firm # 184-000103

PROPOSED TYPICAL SECTION
SIDEWALK ENHANCEMENT
MAIN STREET
CITY OF SULLIVAN
SECTION 11-00033-00-SW
MOULTRIE COUNTY, ILLINOIS

File name: S:\DWG\1010295\dwg\Typical.dwg
Plot date: 11/08/12 at 15:20