
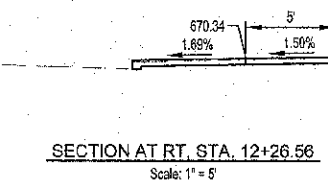
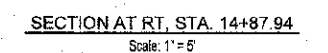
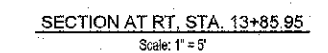
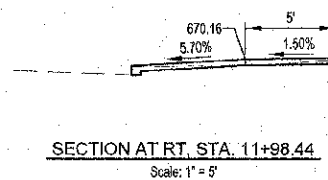
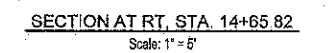
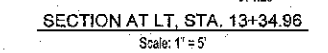
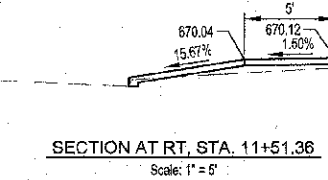
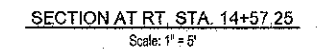
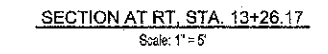
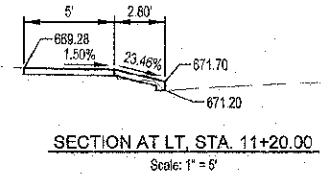


ROUTE NO.	SECTION	COUNTY	TOTAL SHEETS	SHEET NO.
	11-2003-00-SW	MOULTRIE	44	24
FED ROAD DIST. NO. 7		ILLINOIS	FED. AID PROJECT	
CONTRACT #95896				

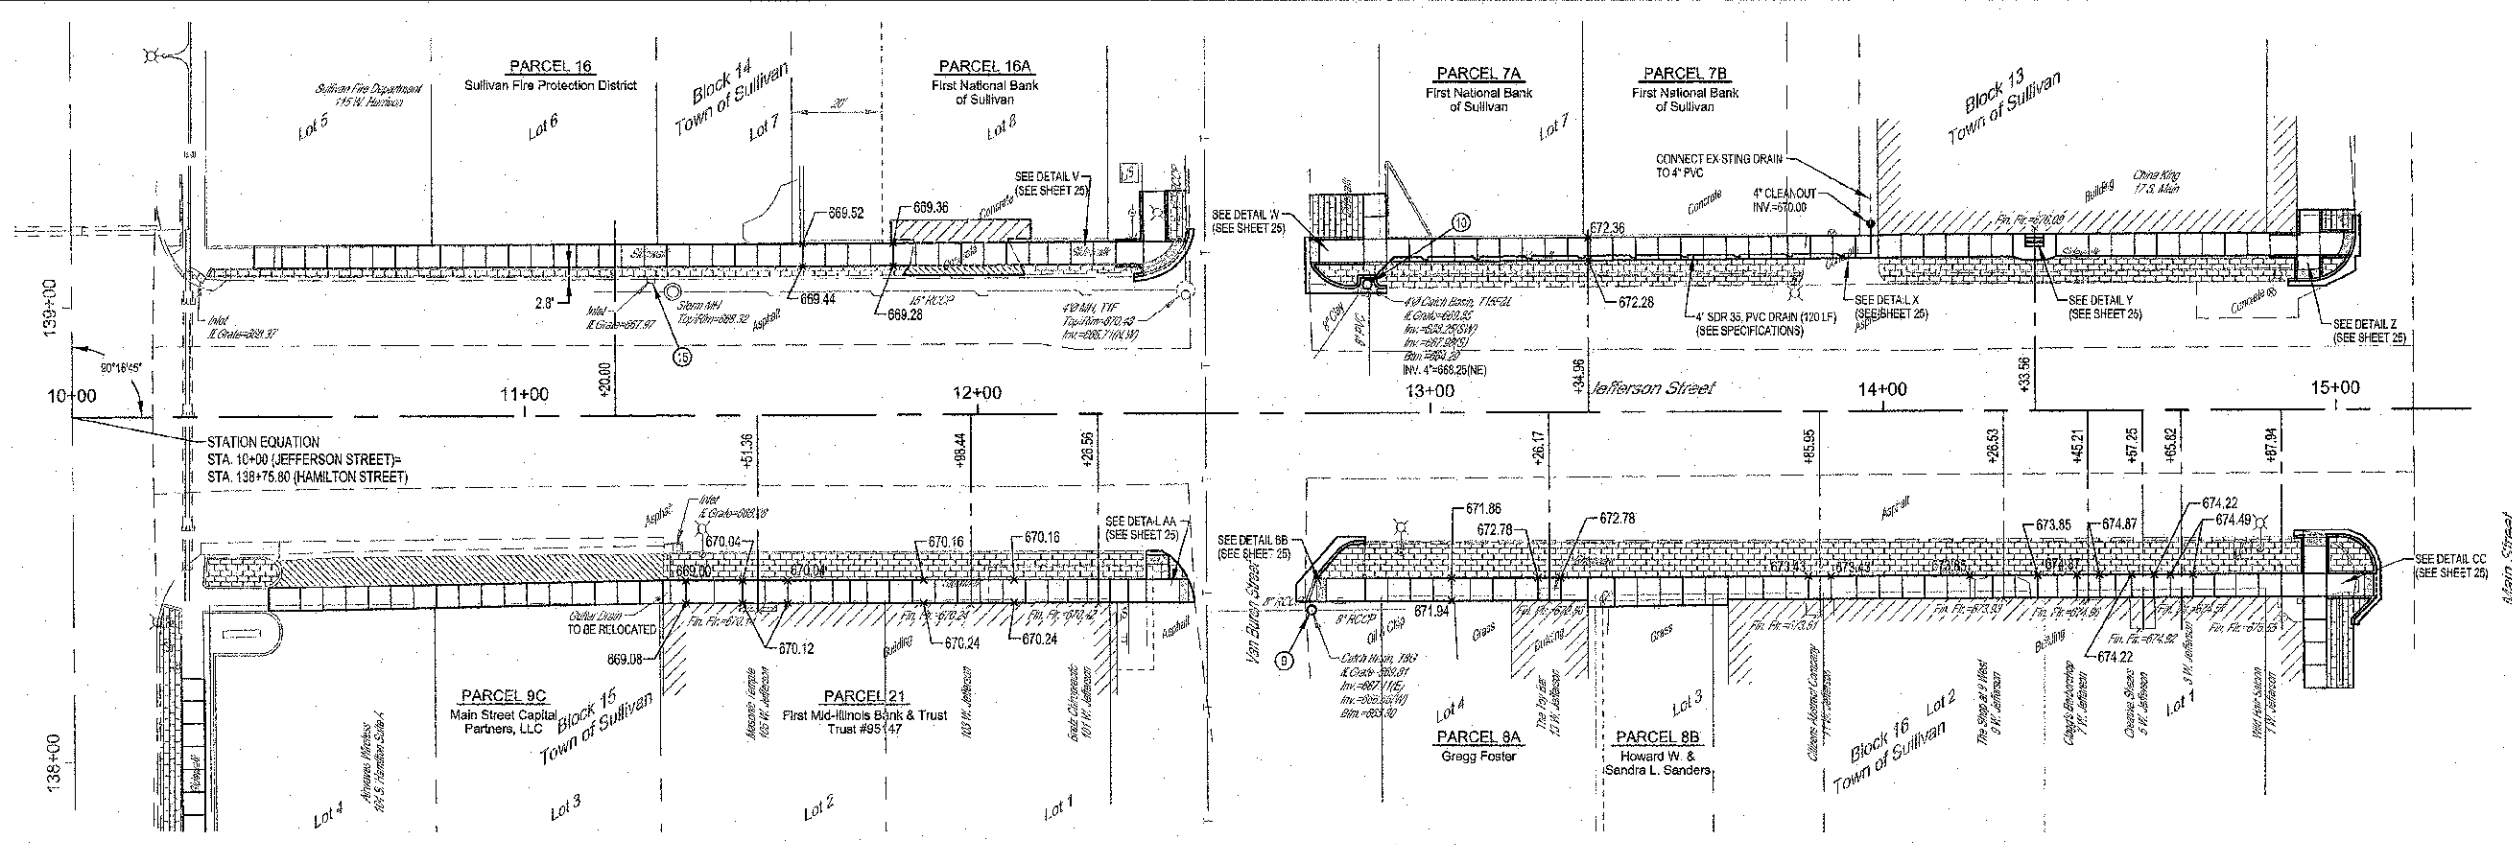

**LEGEND**

	P.C.C. SIDEWALK (SPECIAL), 4"
	P.C.C. DRIVEWAY PAVEMENT 6 INCH
	DETECTABLE WARNING
	P.C.C. SIDEWALK (SPECIAL), 6"

- SIDEWALK CONSTRUCTION NOTES:**
1. SIDEWALK THAT HAS A RUNNING GRADE BETWEEN 5% (20:1) AND 8.33% (12:1) SHALL BE TEXTURED TO CREATE A NON-SLIP SURFACE.
  2. CROSS SLOPE ON SIDEWALK SHALL NOT EXCEED 1.50%.
  3. NO SIDEWALK SHALL HAVE A RUNNING GRADE EXCEEDING 8.33% (12:1).
  4. EXPANSION JOINT MATERIAL SHALL BE PLACED ALONG THE EXISTING BUILDING AND FOUNDATIONS ADJACENT AND FULL DEPTH TO THE P.C.C. SIDEWALK 4 INCH.

**MILANO & GRUBER ENGINEERS, LLC**  
 114 WEST WASHINGTON  
 P.O. BOX 897  
 EFFINGHAM, ILLINOIS 62401  
 Phone: (617) 307-7262  
 Fax: (617) 307-7274  
 Web Address: www.mgeng.com  
 Design Pmt #: 184-023108

**SIDEWALK PLAN**  
**JEFFERSON STREET**  
**CITY OF SULLIVAN, ILLINOIS**

File name: S:\DWG\101\0206\dwg\Sidewalk.dwg  
 Plot date: 11/06/12 at 15:50 F.B. 639, 670, 671