


ROUTE NO.	SECTION	COUNTY	TOTAL SHEETS	SHEET NO.
	11-00033-00-SW	MOULTRIE	44	40
FED. ROAD DIST. NO. 7	ILLINOIS	FED. AID PROJECT		

CONTRACT #95090

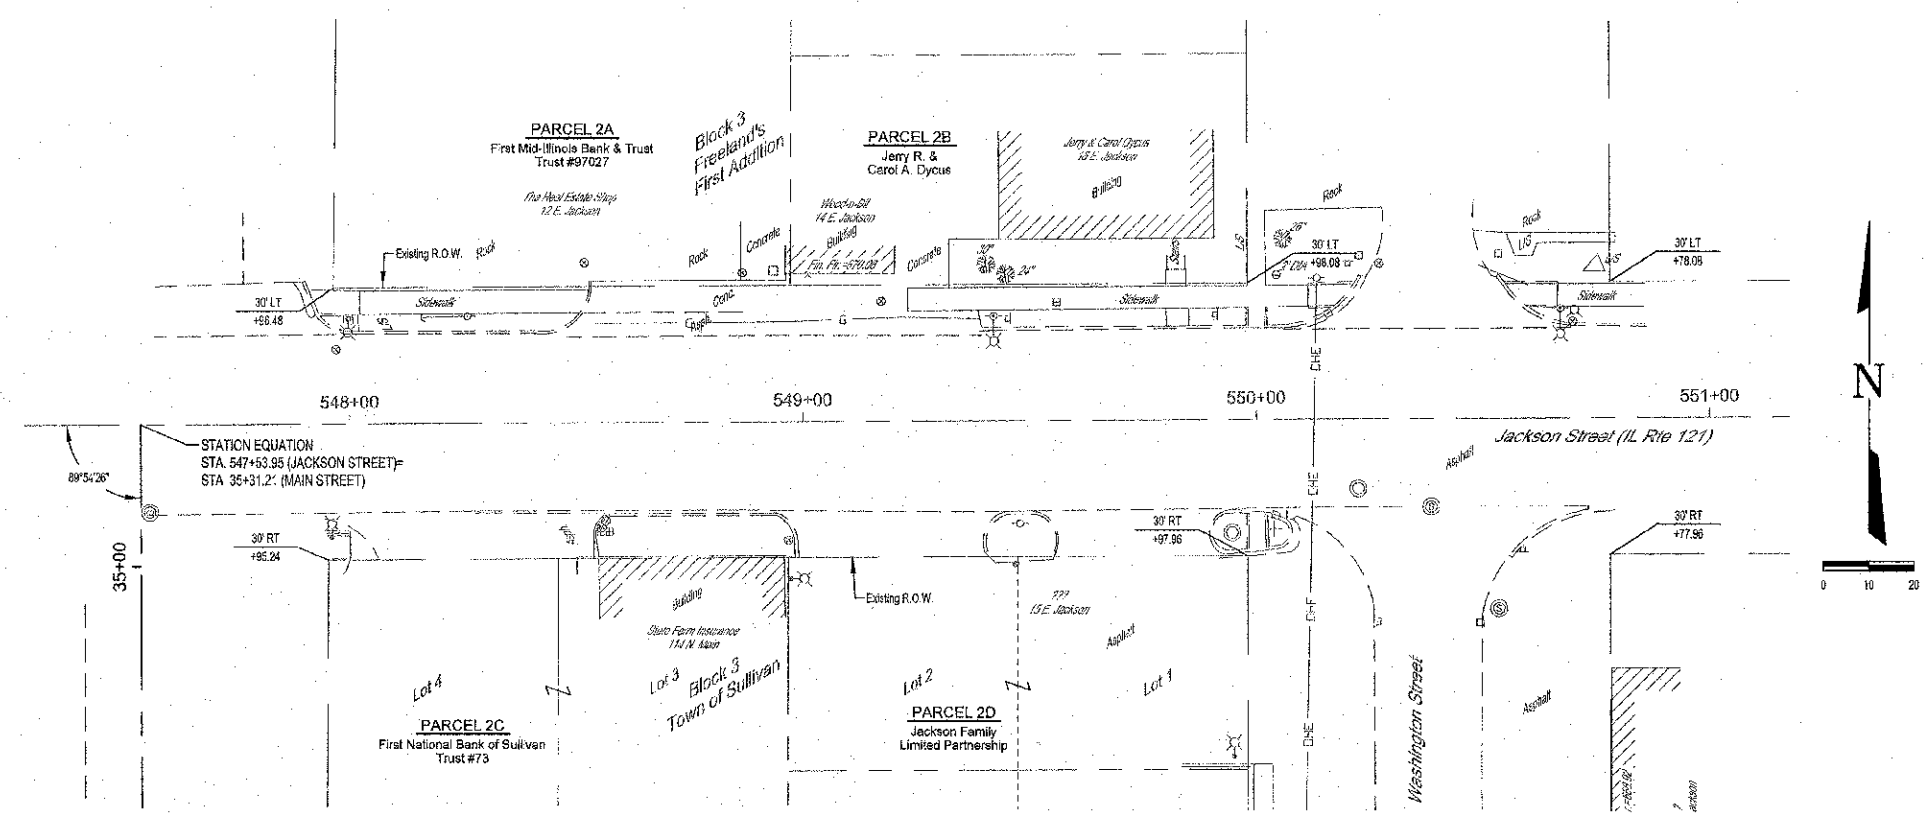

	MILANO & GRUNLICH ENGINEERS, LLC 114 WEST WASHINGTON P.O. BOX 897 EFFINGHAM, ILLINOIS 62401 PHONE: (217) 342-1502 (800) 371-2714 FAX: (217) 342-3433 Web Address: www.mgeng.com Design: 786.8 154-003103	<b>RIGHT-OF-WAY PLAN</b> <b>SIDEWALK ENHANCEMENT</b> <b>JACKSON STREET</b> <b>CITY OF SULLIVAN</b> <b>SECTION 11-00033-00-SW</b> <b>MOULTRIE COUNTY, ILLINOIS</b>
	File name: S:\DWG\10\10285\dwg\ROW Plan.dwg Plot date: 11/29/12 at 10:10	