
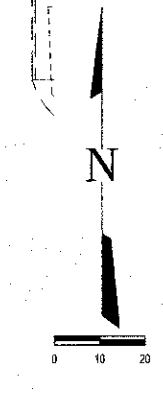
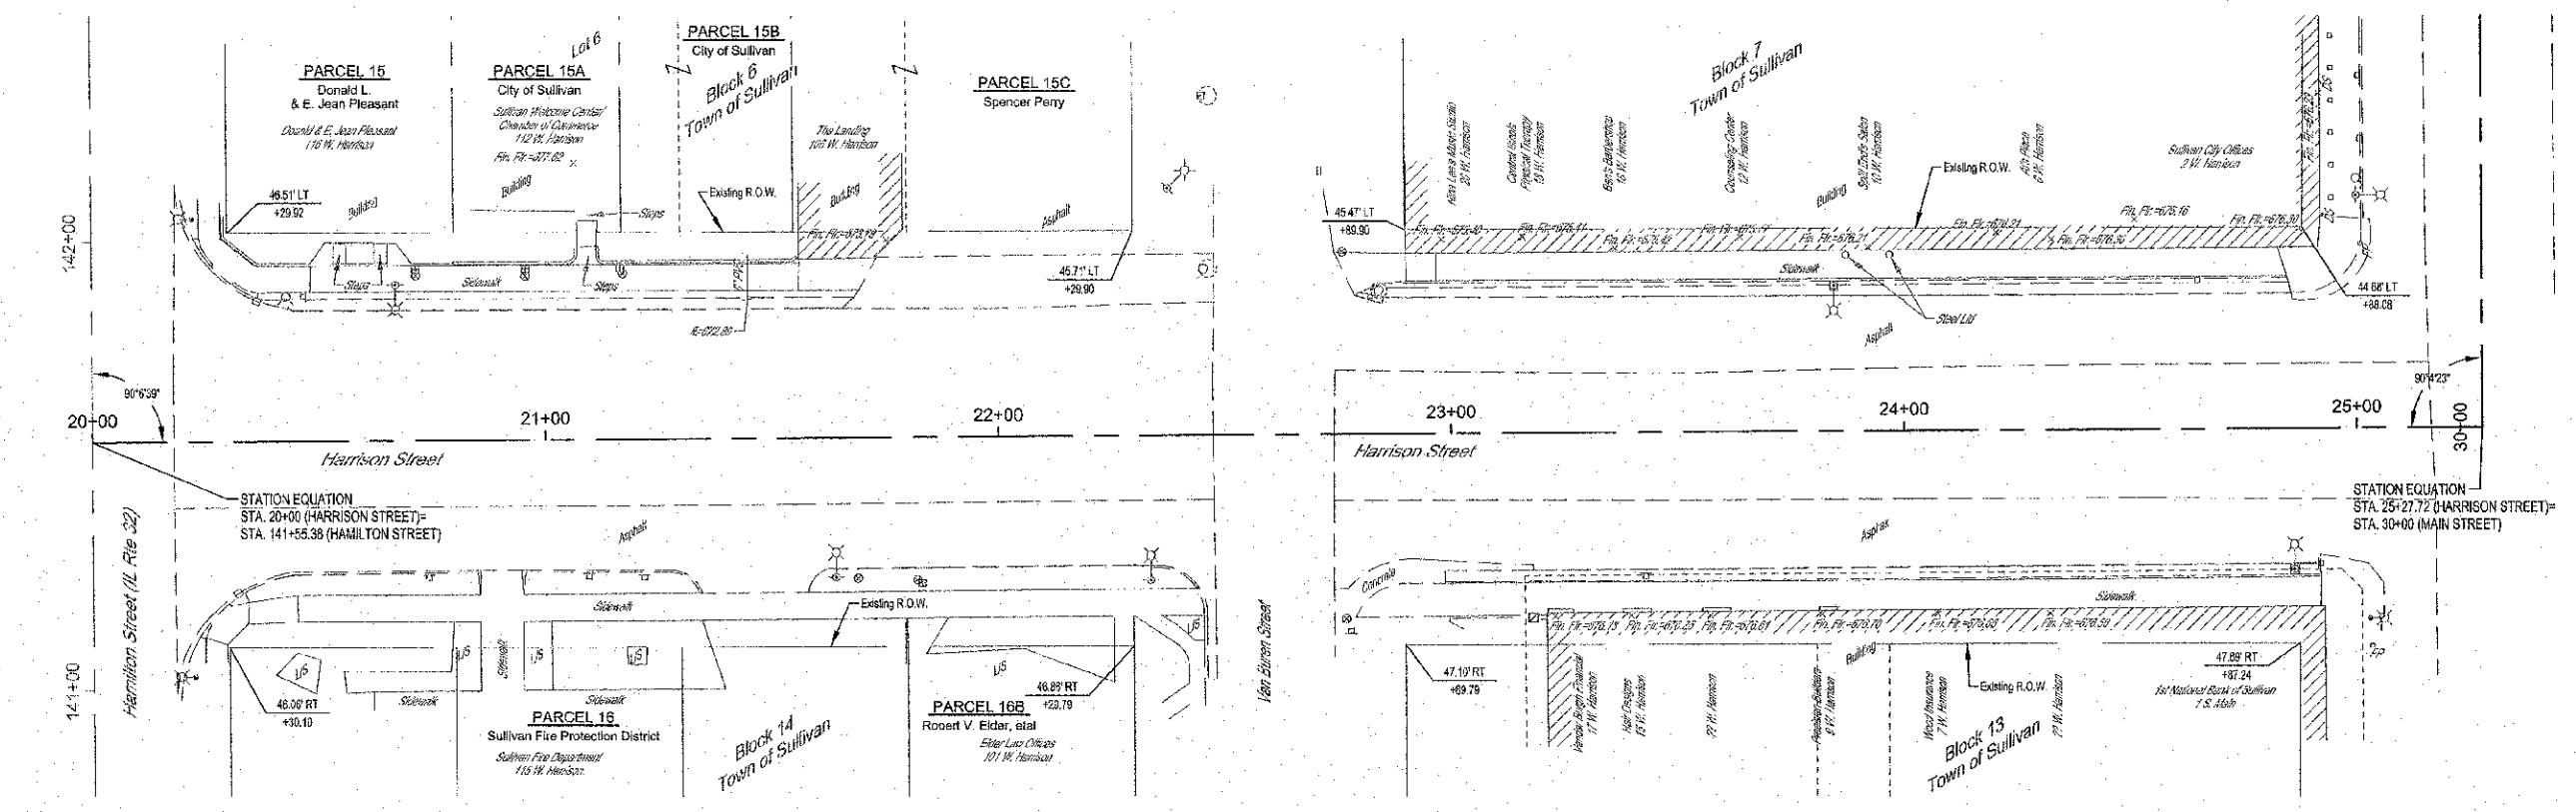
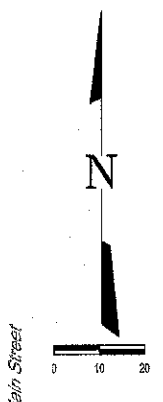


ROUTE NO.	SECTION	COUNTY	TOTAL SHEETS	SHEET NO.
11-0033-01-SW		MOULTRIE	44	42
FED. ROAD DIST. NO. 7		ILLINOIS		FED. AID PROJECT

CONTRACT #95695

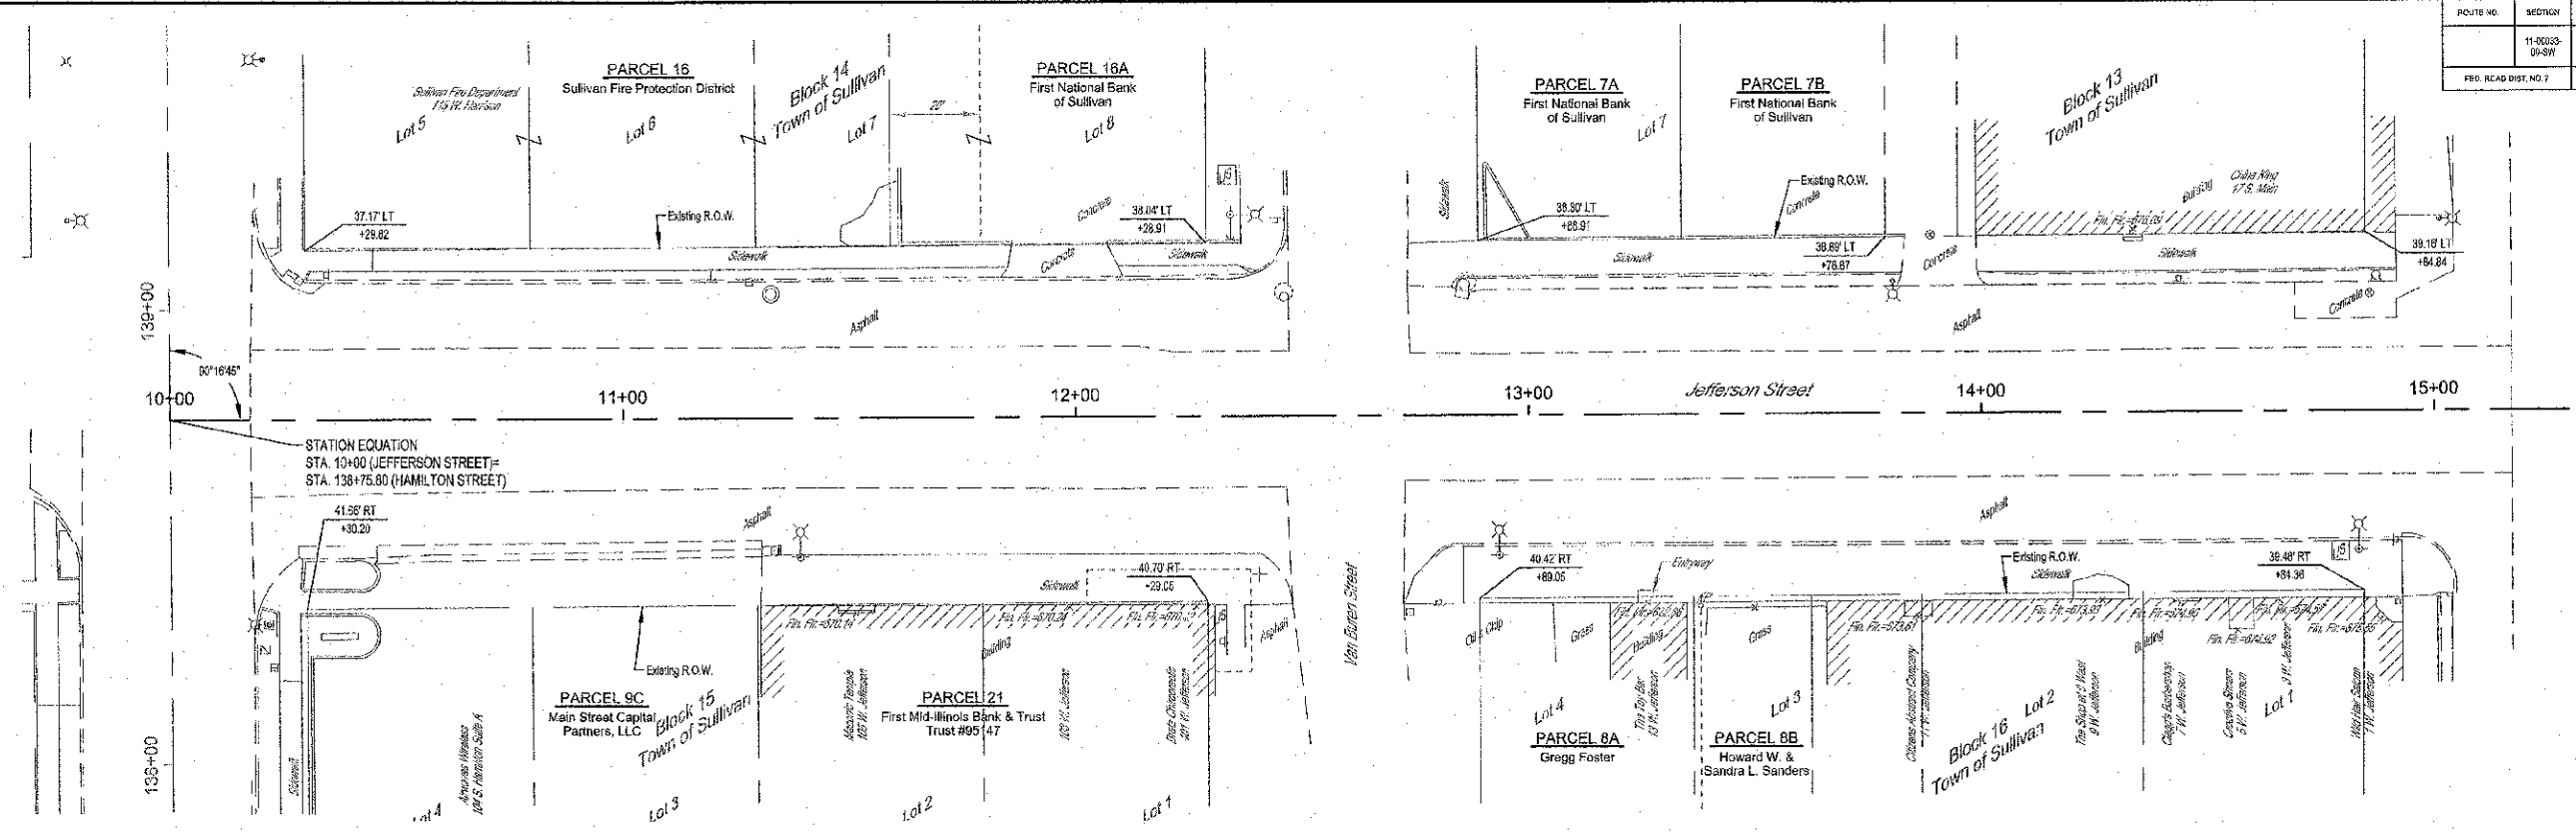

	MILANO & GRUNLOH ENGINEERS, LLC 114 WEST WASHINGTON P.O. BOX 897 EFFINGHAM, ILLINOIS 62401 Phone: (217) 541-7262 Fax: (217) 542-5633 Web Address: www.mgengr.com Design Firm #: 184-029'08	RIGHT-OF-WAY PLAN SIDEWALK ENHANCEMENT JEFFERSON ST. AND HARRISON ST. CITY OF SULLIVAN SECTION 11-0033-00-SW MOULTRIE COUNTY, ILLINOIS
	File name: S:\DWG\1010295\dwg\ROW Plan.dwg	
	Plot date: 11/28/12 at 10:10	
	F.B. 369,676,871	