


DATE	
BY	
FINAL SURVEY	
NOTED BOOK	
PLATE	
AREAS	
AREAS	

DATE	
BY	
ORIGINAL SURVEY	
NOTED BOOK	
PLATE	
AREAS	
AREAS	

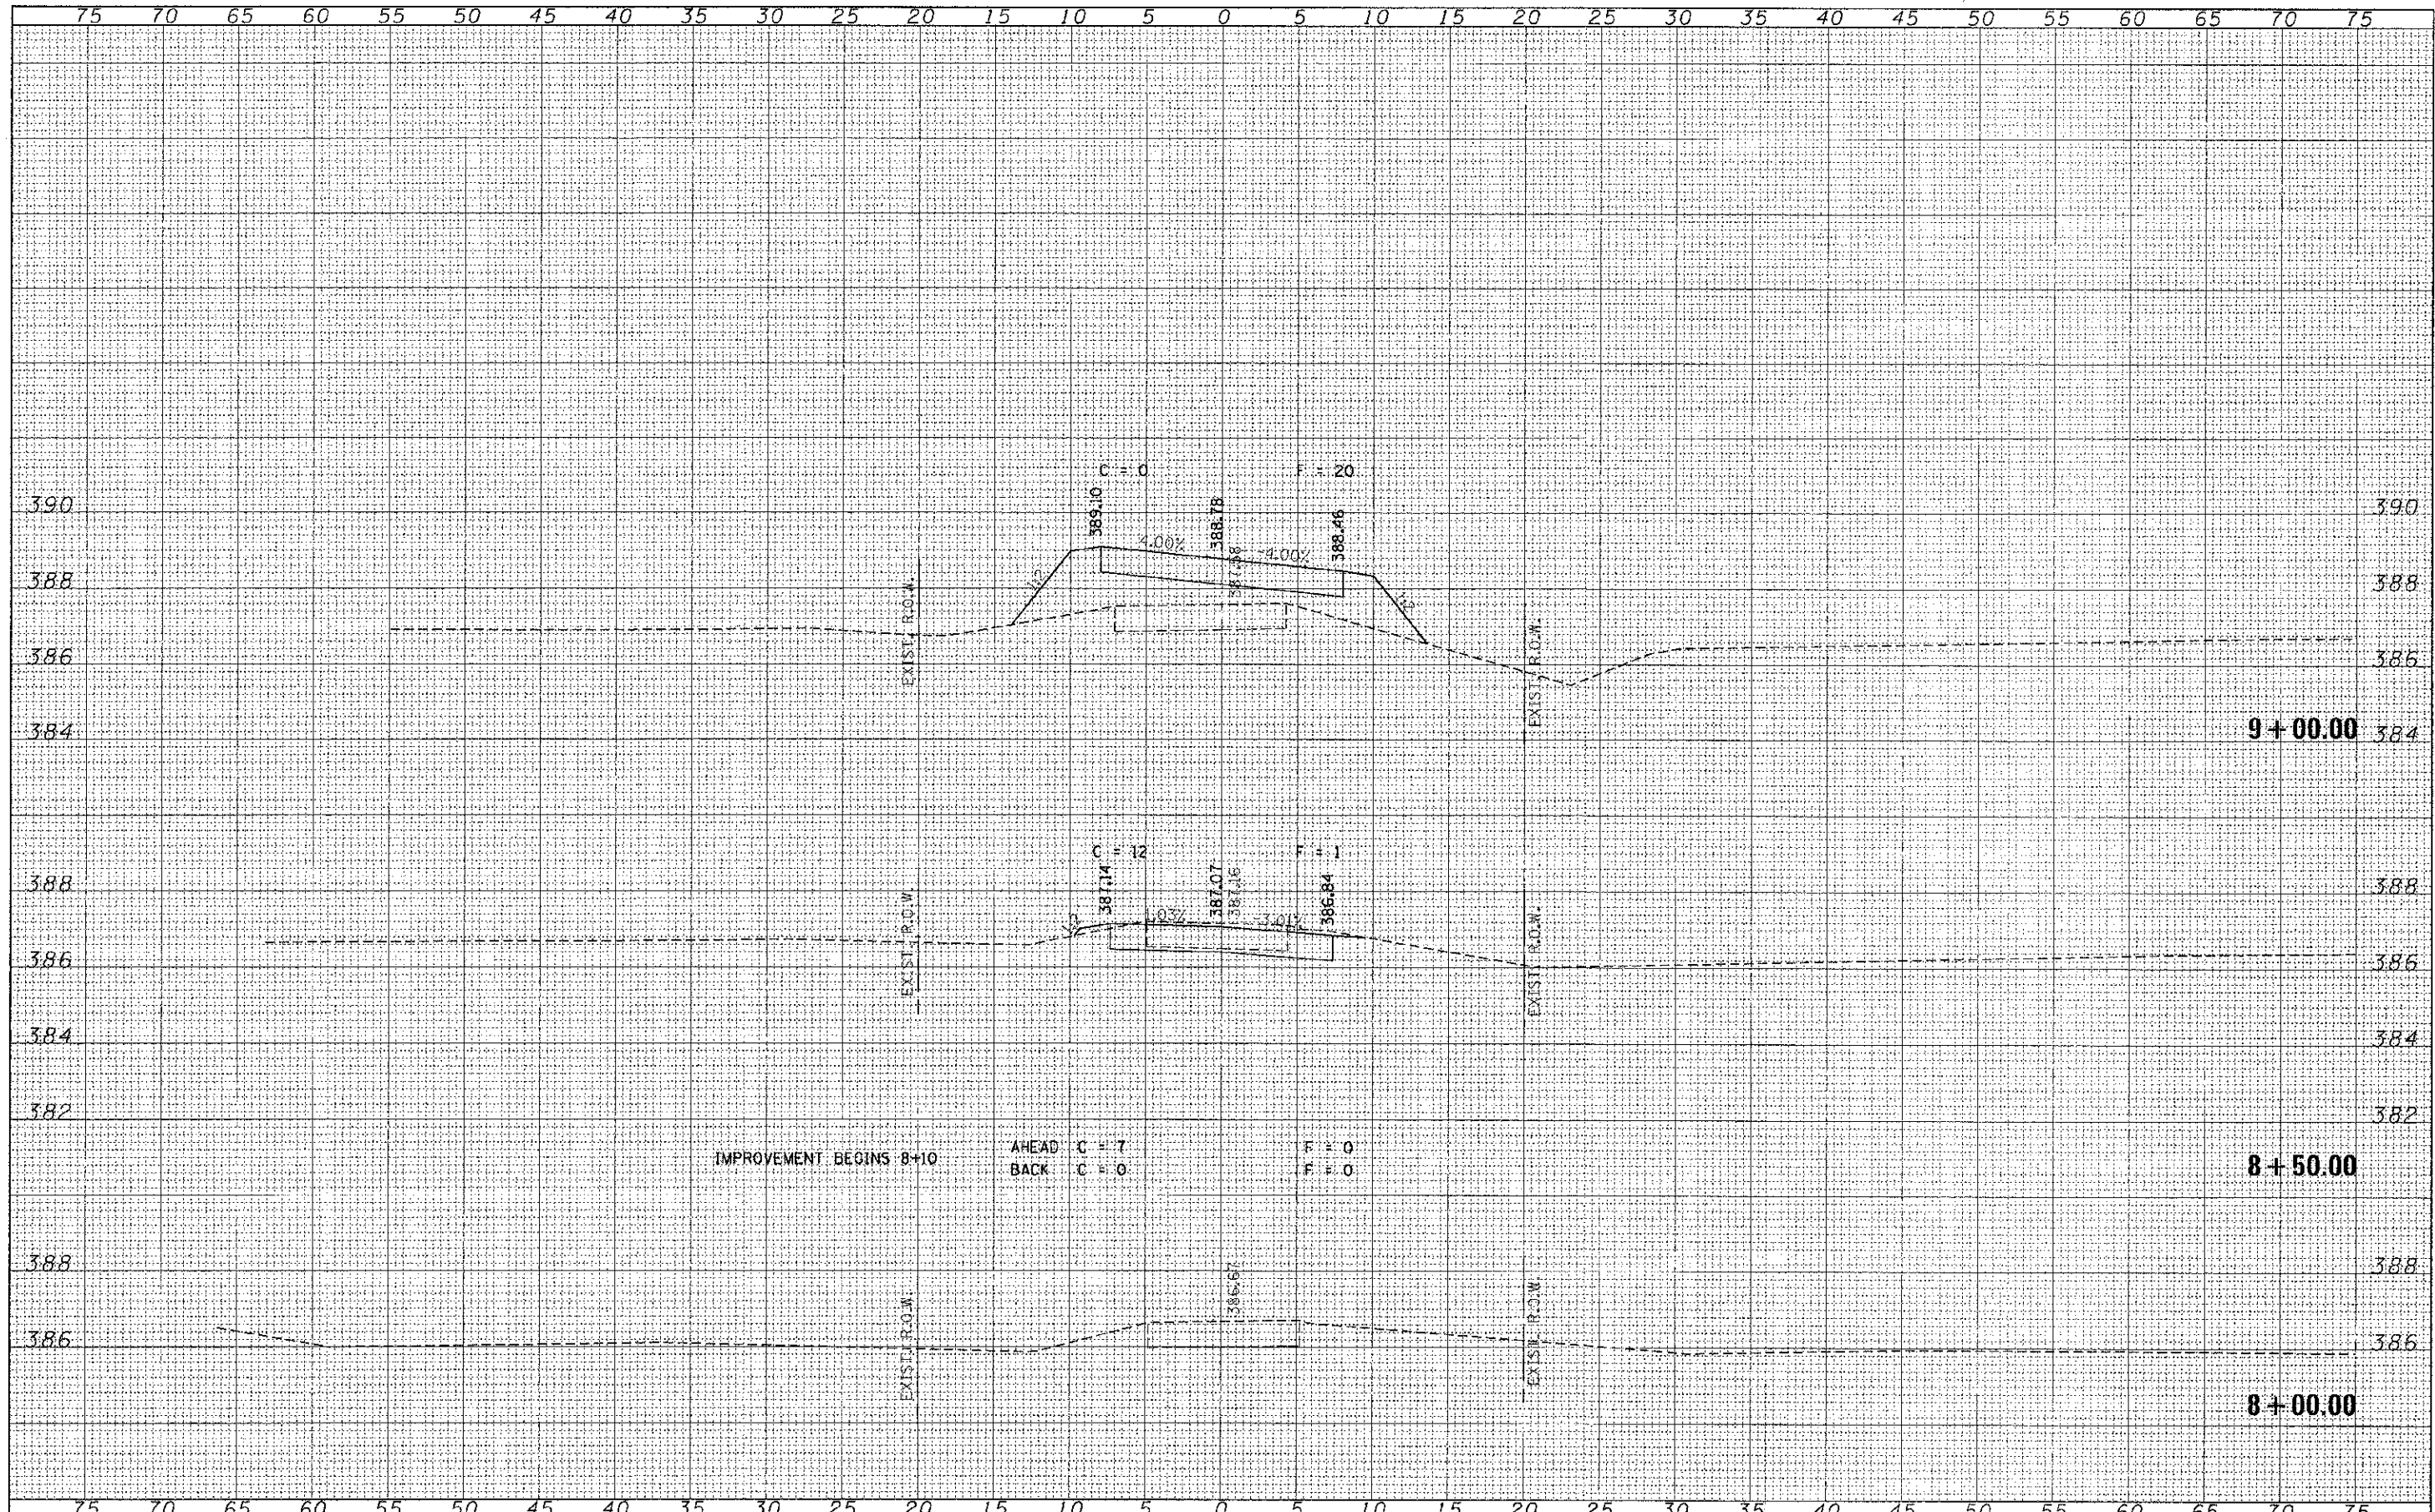

FILE NAME = 10138 aht. exa.dgn	USER NAME =	DESIGNED - J.W.F.	REVISED -	STATE OF ILLINOIS JOHNSON COUNTY HIGHWAY DEPARTMENT	STATION CROSS SECTIONS T.R. 85 / DOUBLE BRIDGES LANE		T.A.	SECTION	COUNTY	TOTAL SHEETS	SHEET NO.	
HAMPTON, LENZINI AND RENWICK, INC.		DRAWN - T.W.K.	REVISED -		55	10-01218-00-DR	JOHNSON	19	6			
380 STEVENSON DRIVE, SUITE 201 SPRINGFIELD, ILLINOIS 62733		CHECKED - M.S.B.	REVISED -		SCALE: H5:V2		SHEET NO. 1 OF 5 SHEETS		STA. 8+00.00 TO STA. 9+00.00		CONTRACT NO. 99476	
ILLINOIS PROFESSIONAL DESIGN FIRM 627 P.E. / SE CDMP 18400993		DATE - 10/29/2012	REVISED -		ILLINOIS FED. AID PROJECT							